

4-1


V-4

LAK-90-4.98-7.93 ±

DATE	BY	PROJECT	141
2	DAVID	I-1103(20)	333

LAKE COUNTY
LAK-1-4.02

Seeding	
End	Sq. Yd.
Width	
192	
2139	
193	
2145	
193	
2145	
193	
2145	

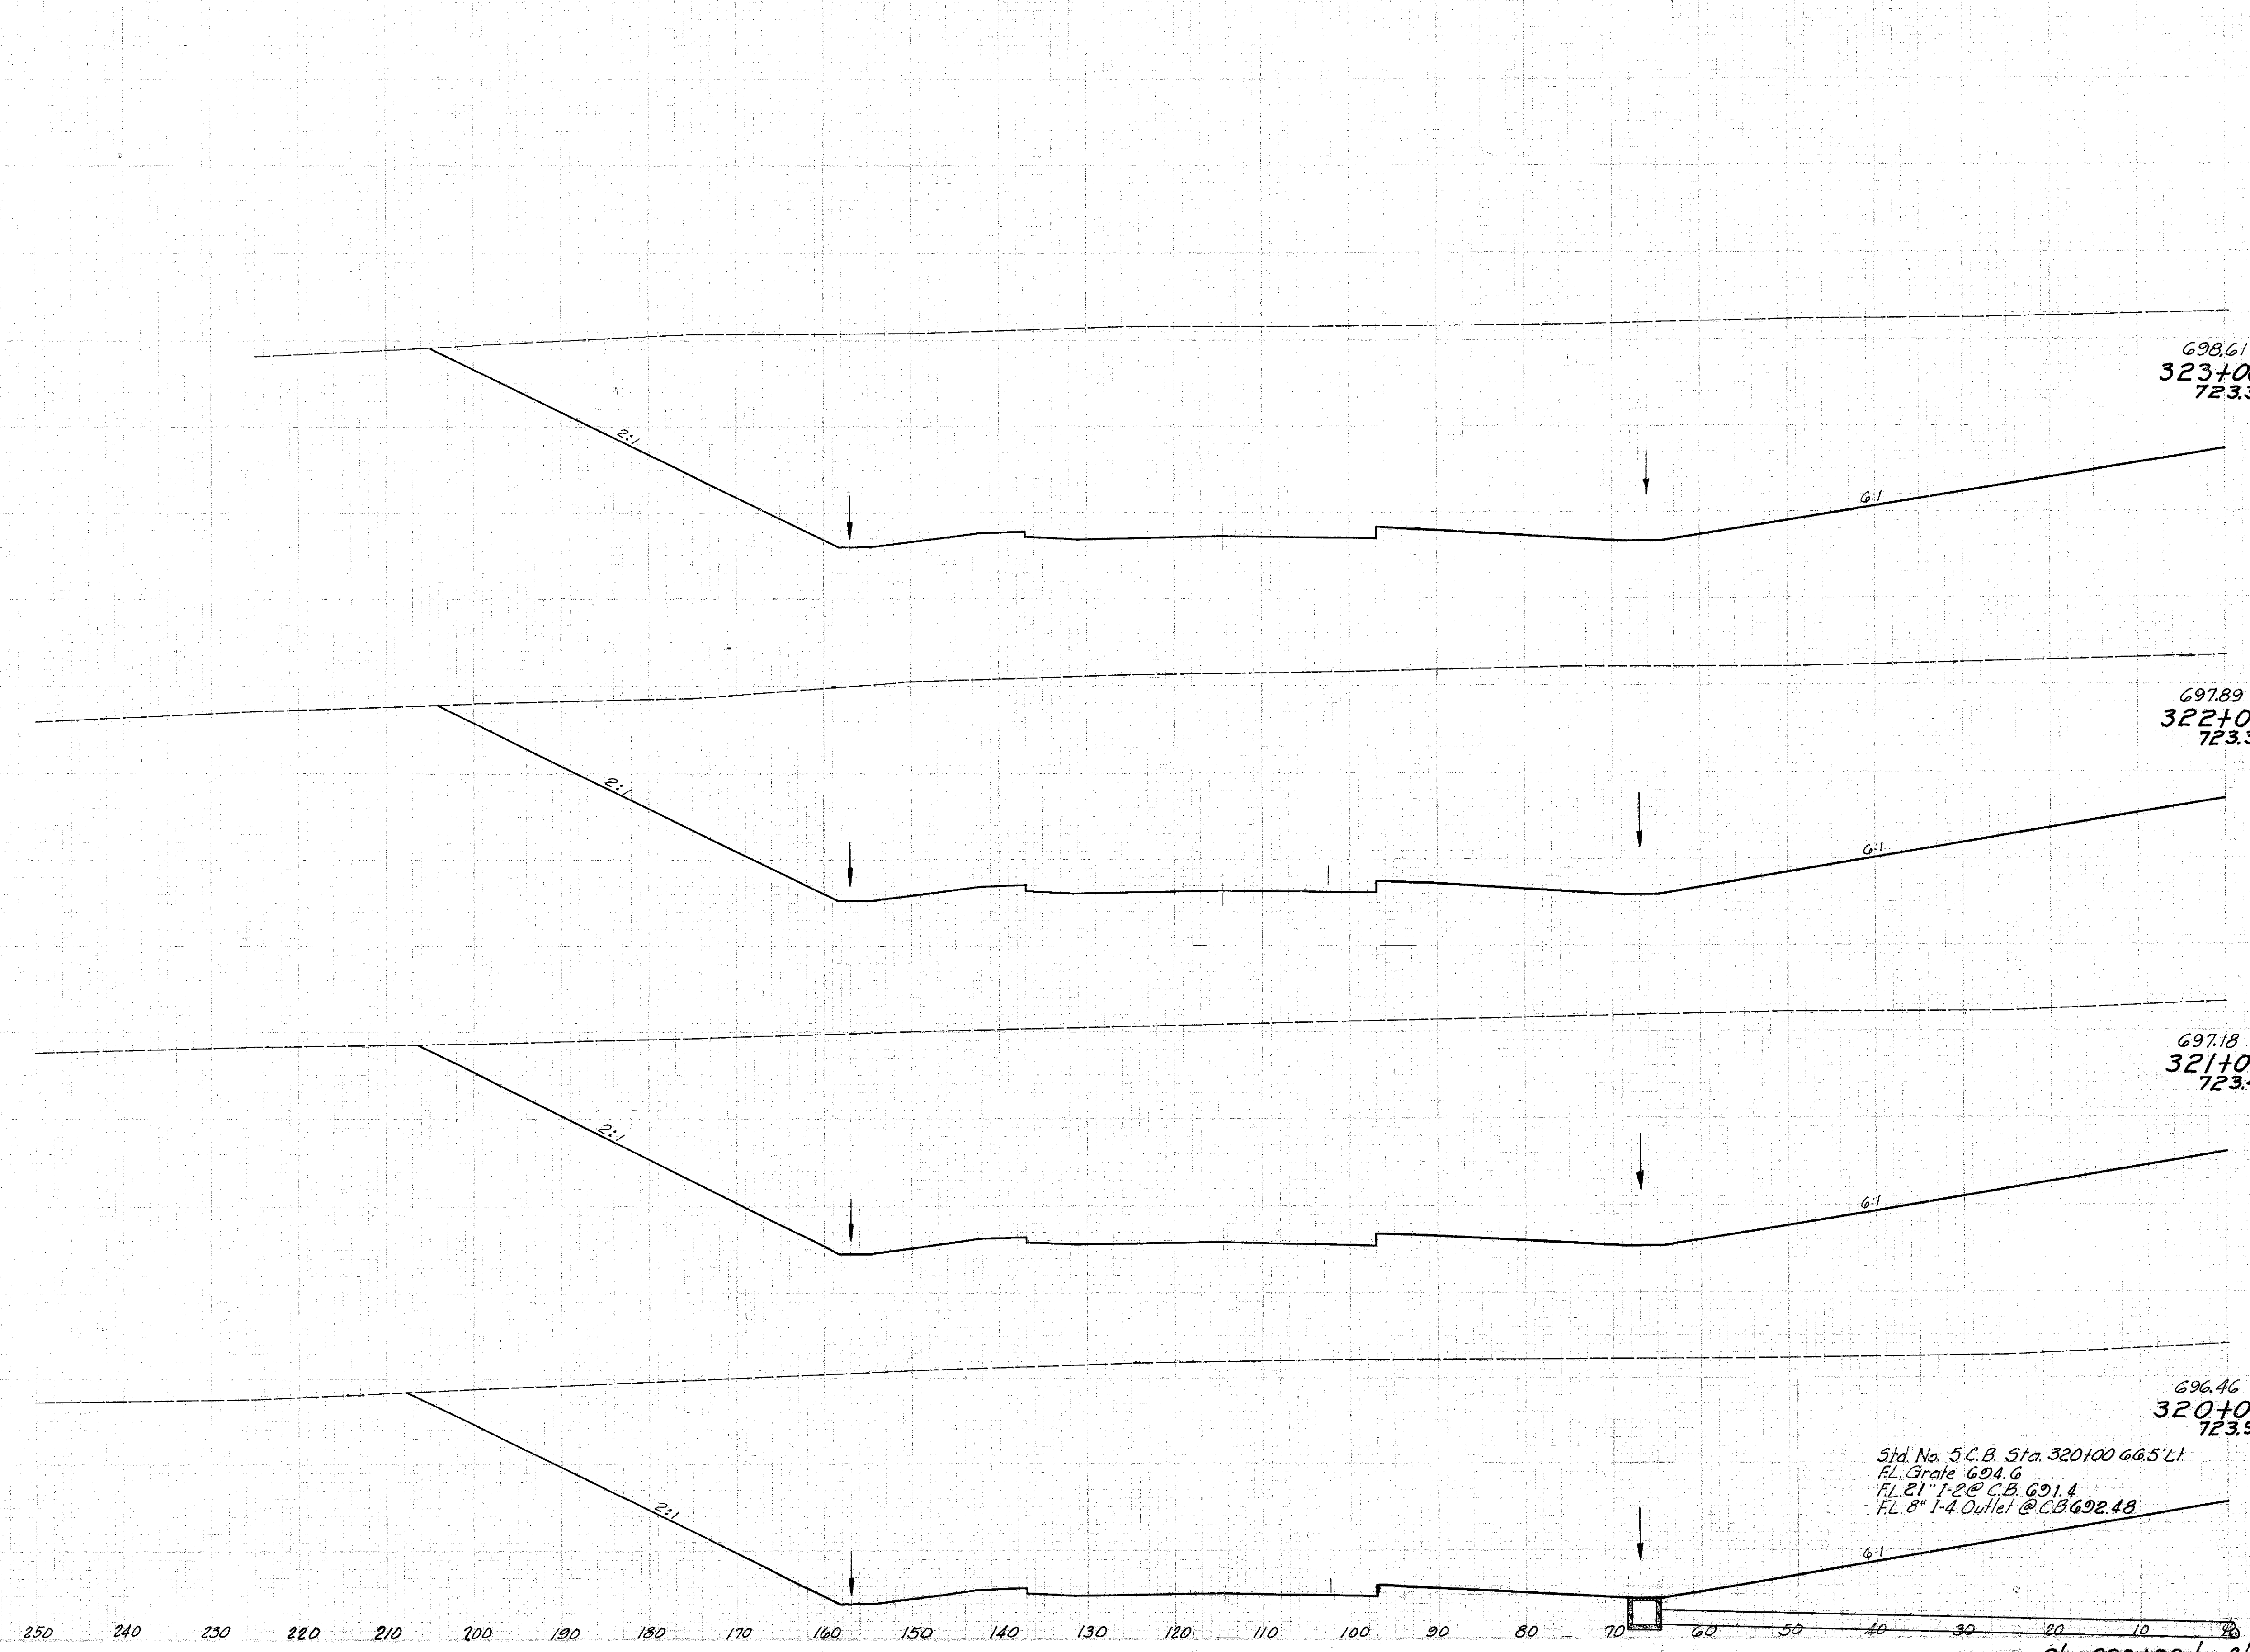

End Area		Volume	
Cut	Fill	Cut	Fill
4221	0	15,817	0
4320	0	16,183	0
4419	0	16,880	0
4696	0	17,272	0

Std. No. 5 C.B. Sta. 320+00 64.5' Lt.
 FL Grate 694.6
 FL 21" 1-2 @ C.B. 691.4
 FL 8" 1-4 Outlet @ C.B. 692.48

Sta. 320+00 to Sta. 323+00 Lt. ±