


Seeding
End Width
Sp. Yd.
194
2156
194
2161
195
2156
193
2139

FED. OR DIST. PROJECT	STATE	FISCAL YEAR	143
2	OHIO	1-1103(20)	333

LAKE COUNTY  
LAK-1-4.02

End Area		Volume	
Cut	Fill	Cut	Fill
3708	0		
3681	0		
3940	0		
4137	0		

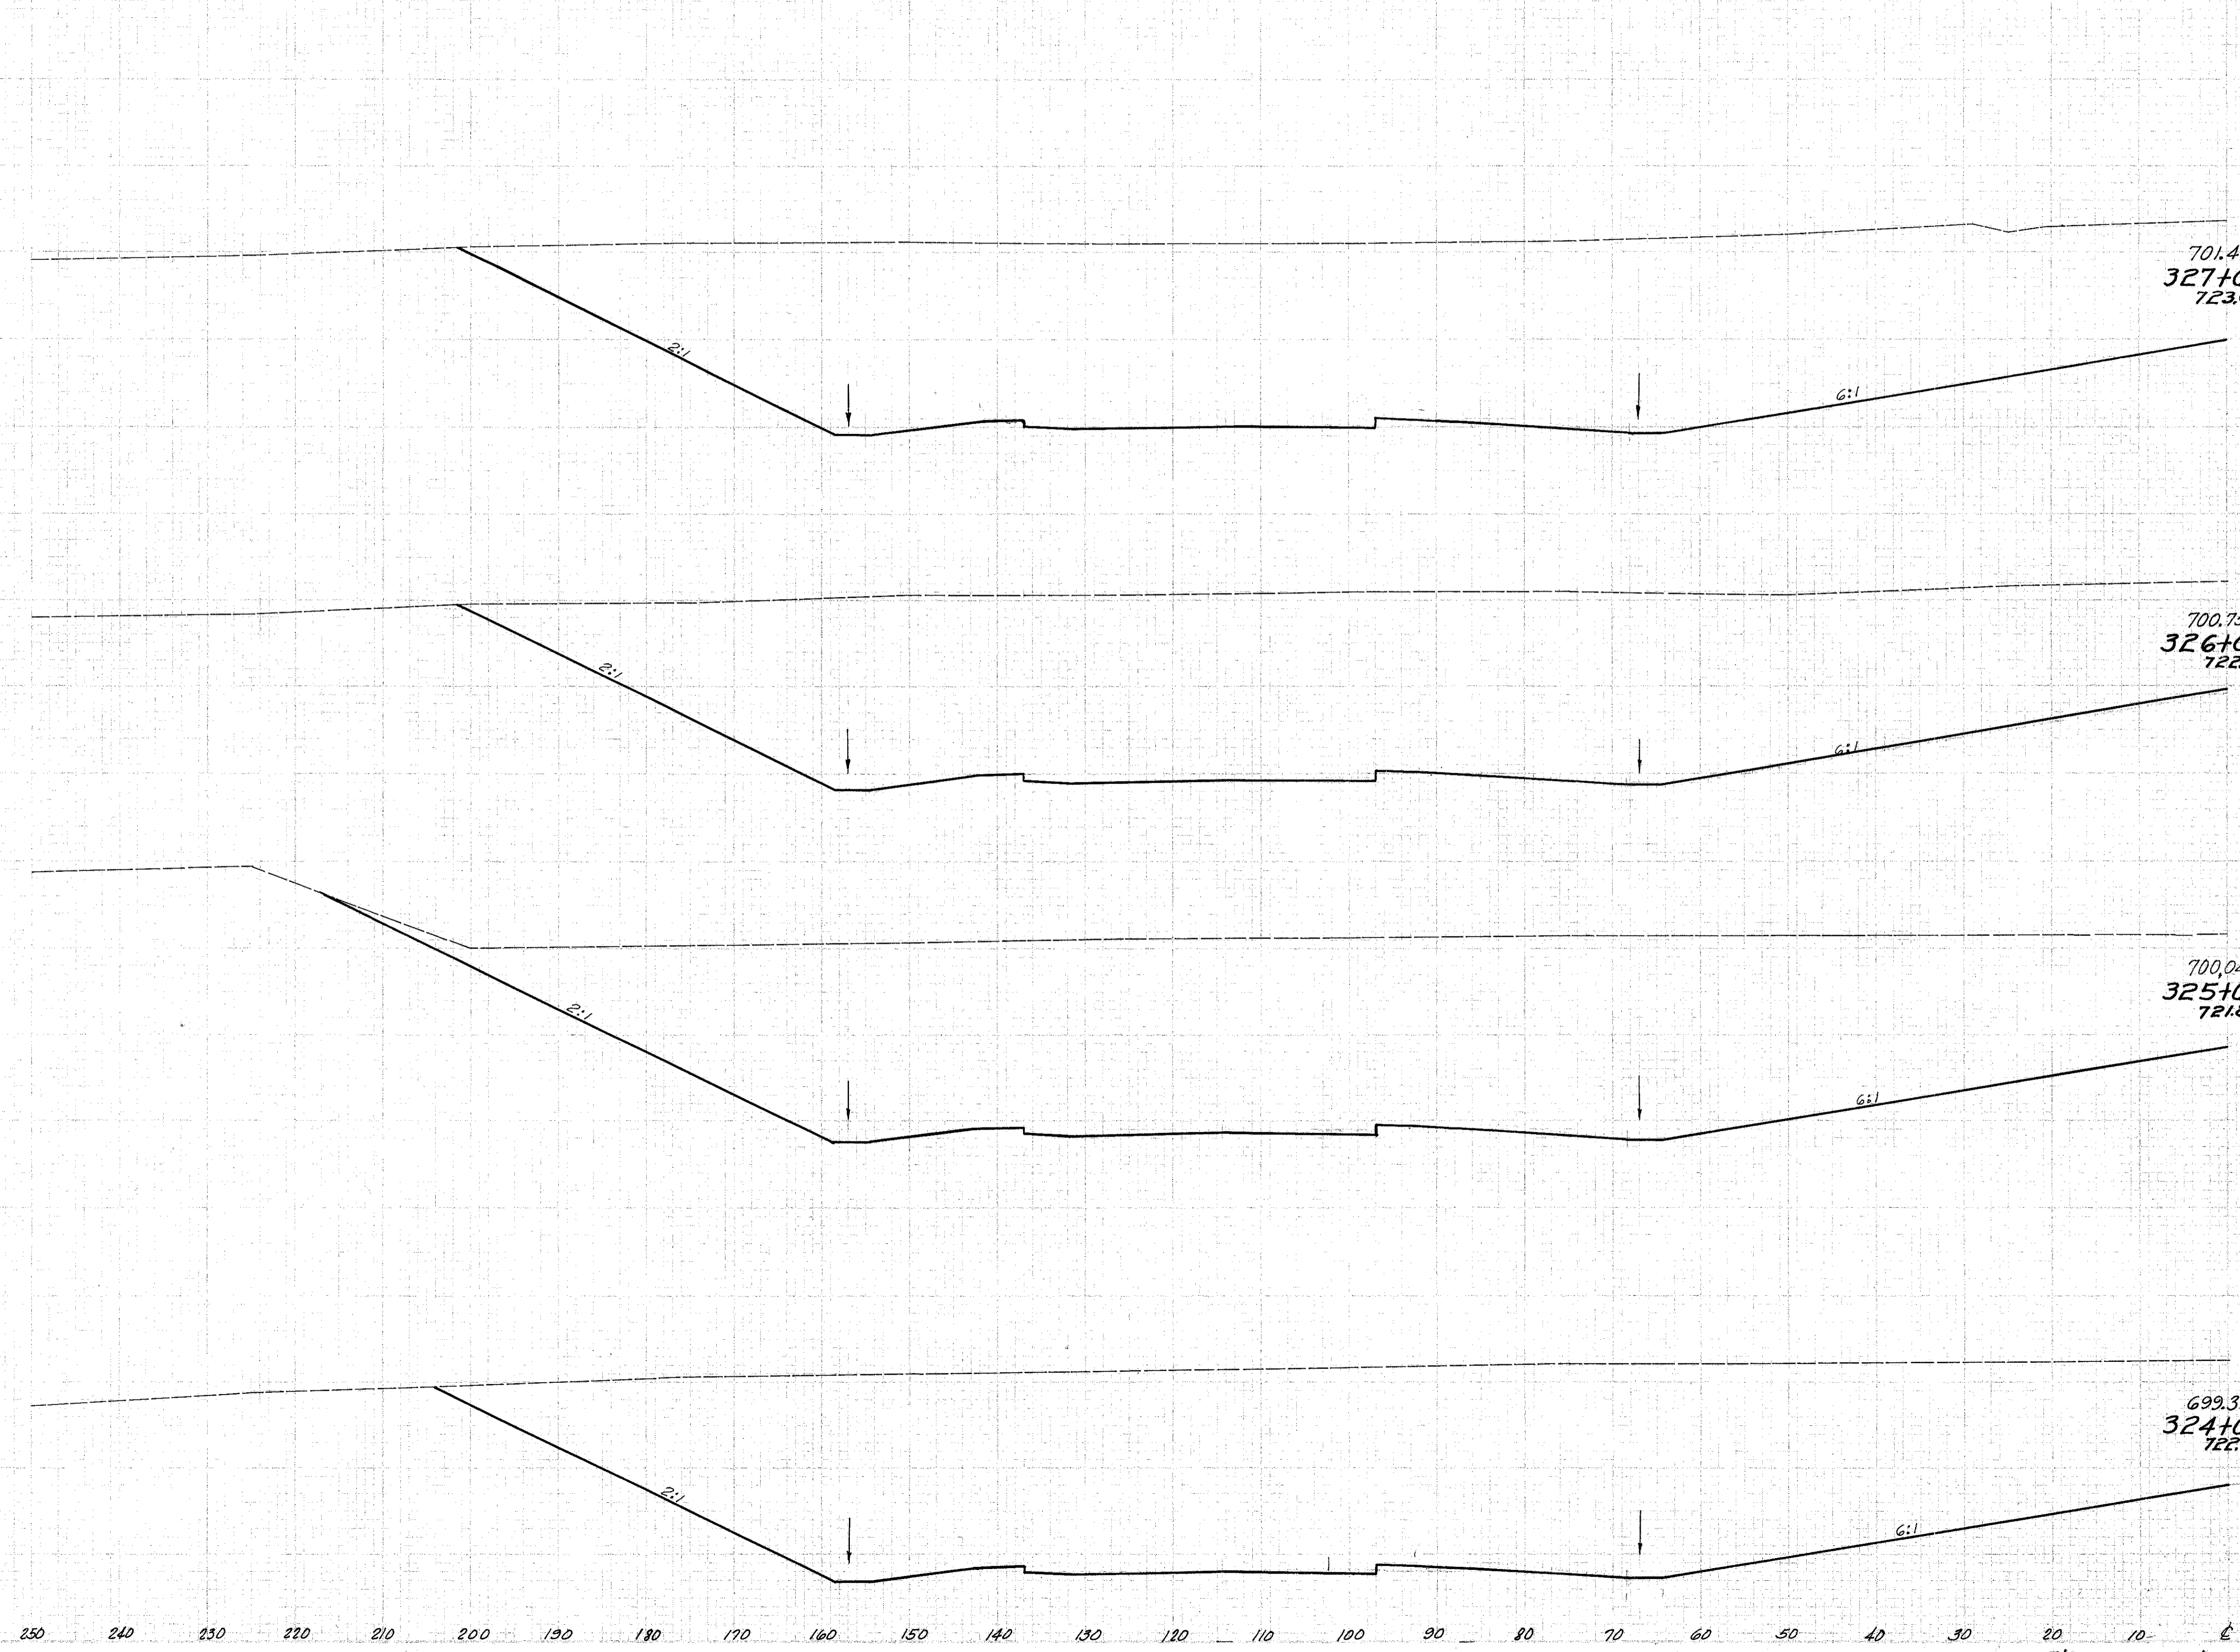

Sta. 324+00 to Sta. 327+00 Lt. &