


Seeding	End Width	Sq. Yds.
	2267	
	2489	
	2711	
	2722	
	246	

End Area		Volume	
Cut	Fill	Cut	Fill
3781	12		
			14857.42
414242	11		
824188			14806.0
			3856.0
			4402.0
			3921.0
			14481.0

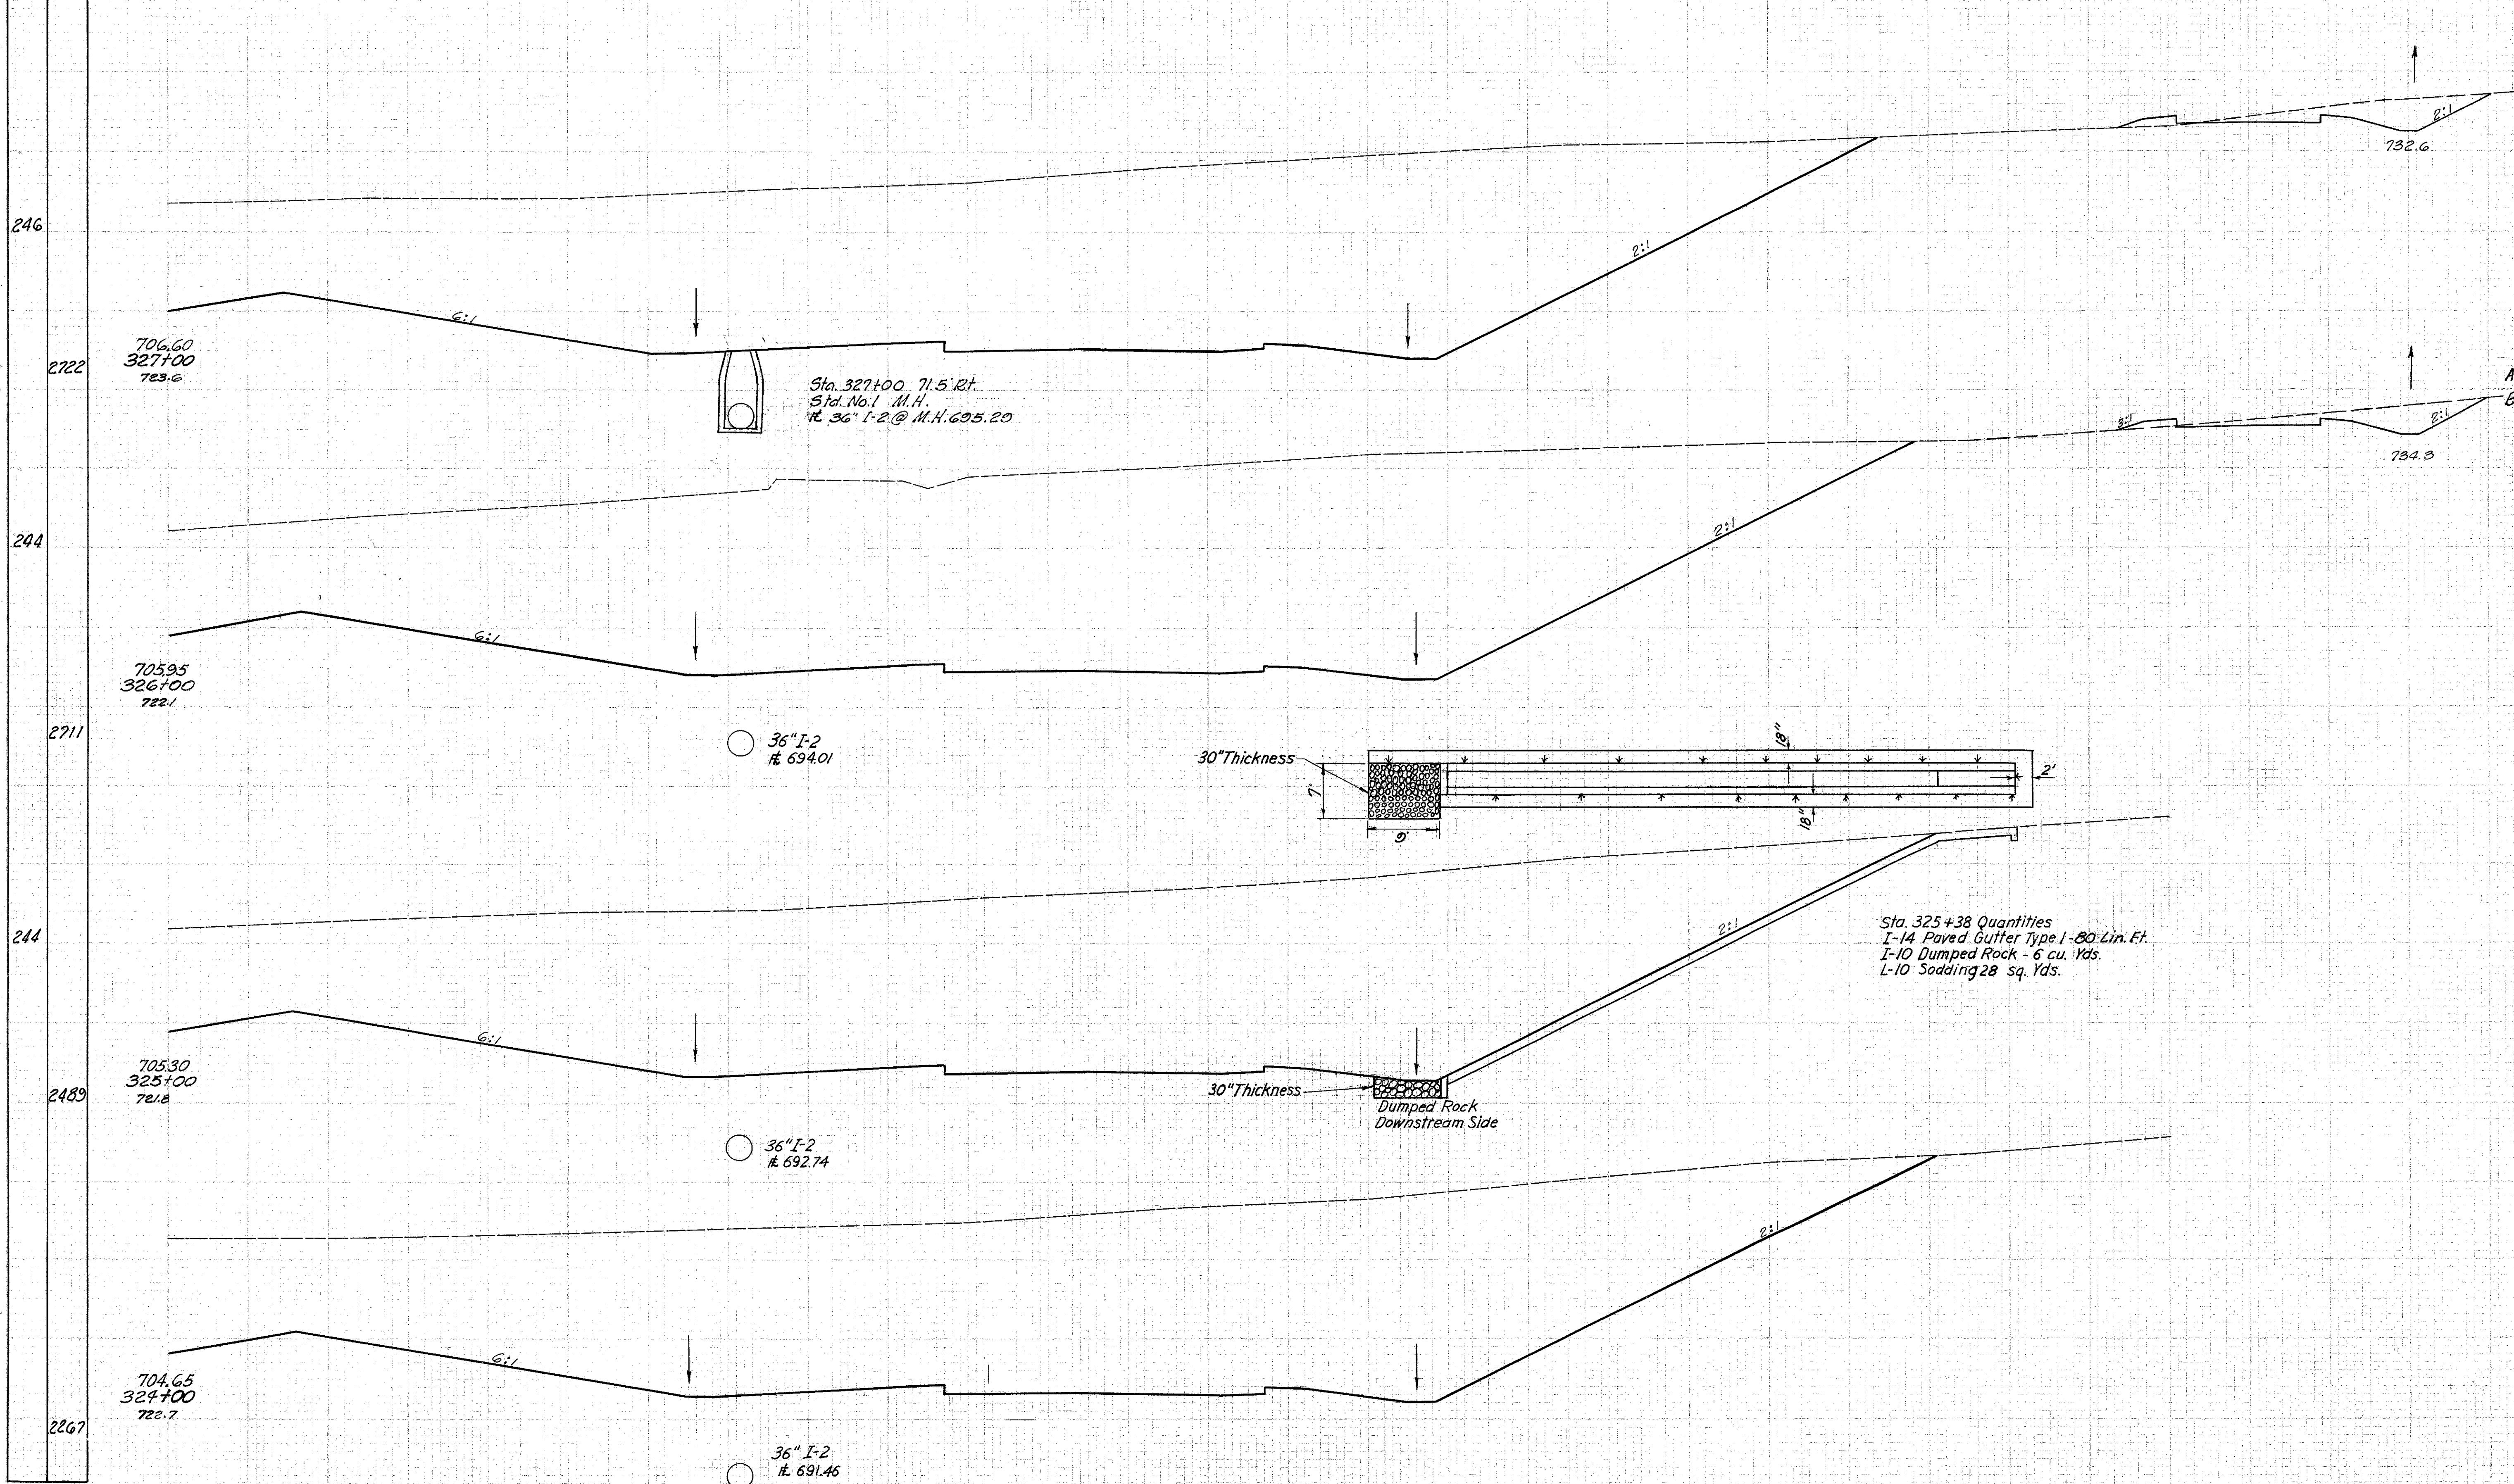

Sta. 324+00 to Sta. 327+00 Rt. 4