


Seeding
End Width
Sq. Ft.
187
2089
189
2095
188
2122

2	OHIO	1-1103(20)
---	------	------------

LAKE COUNTY
LAK - 1 - 4. 02

146
333

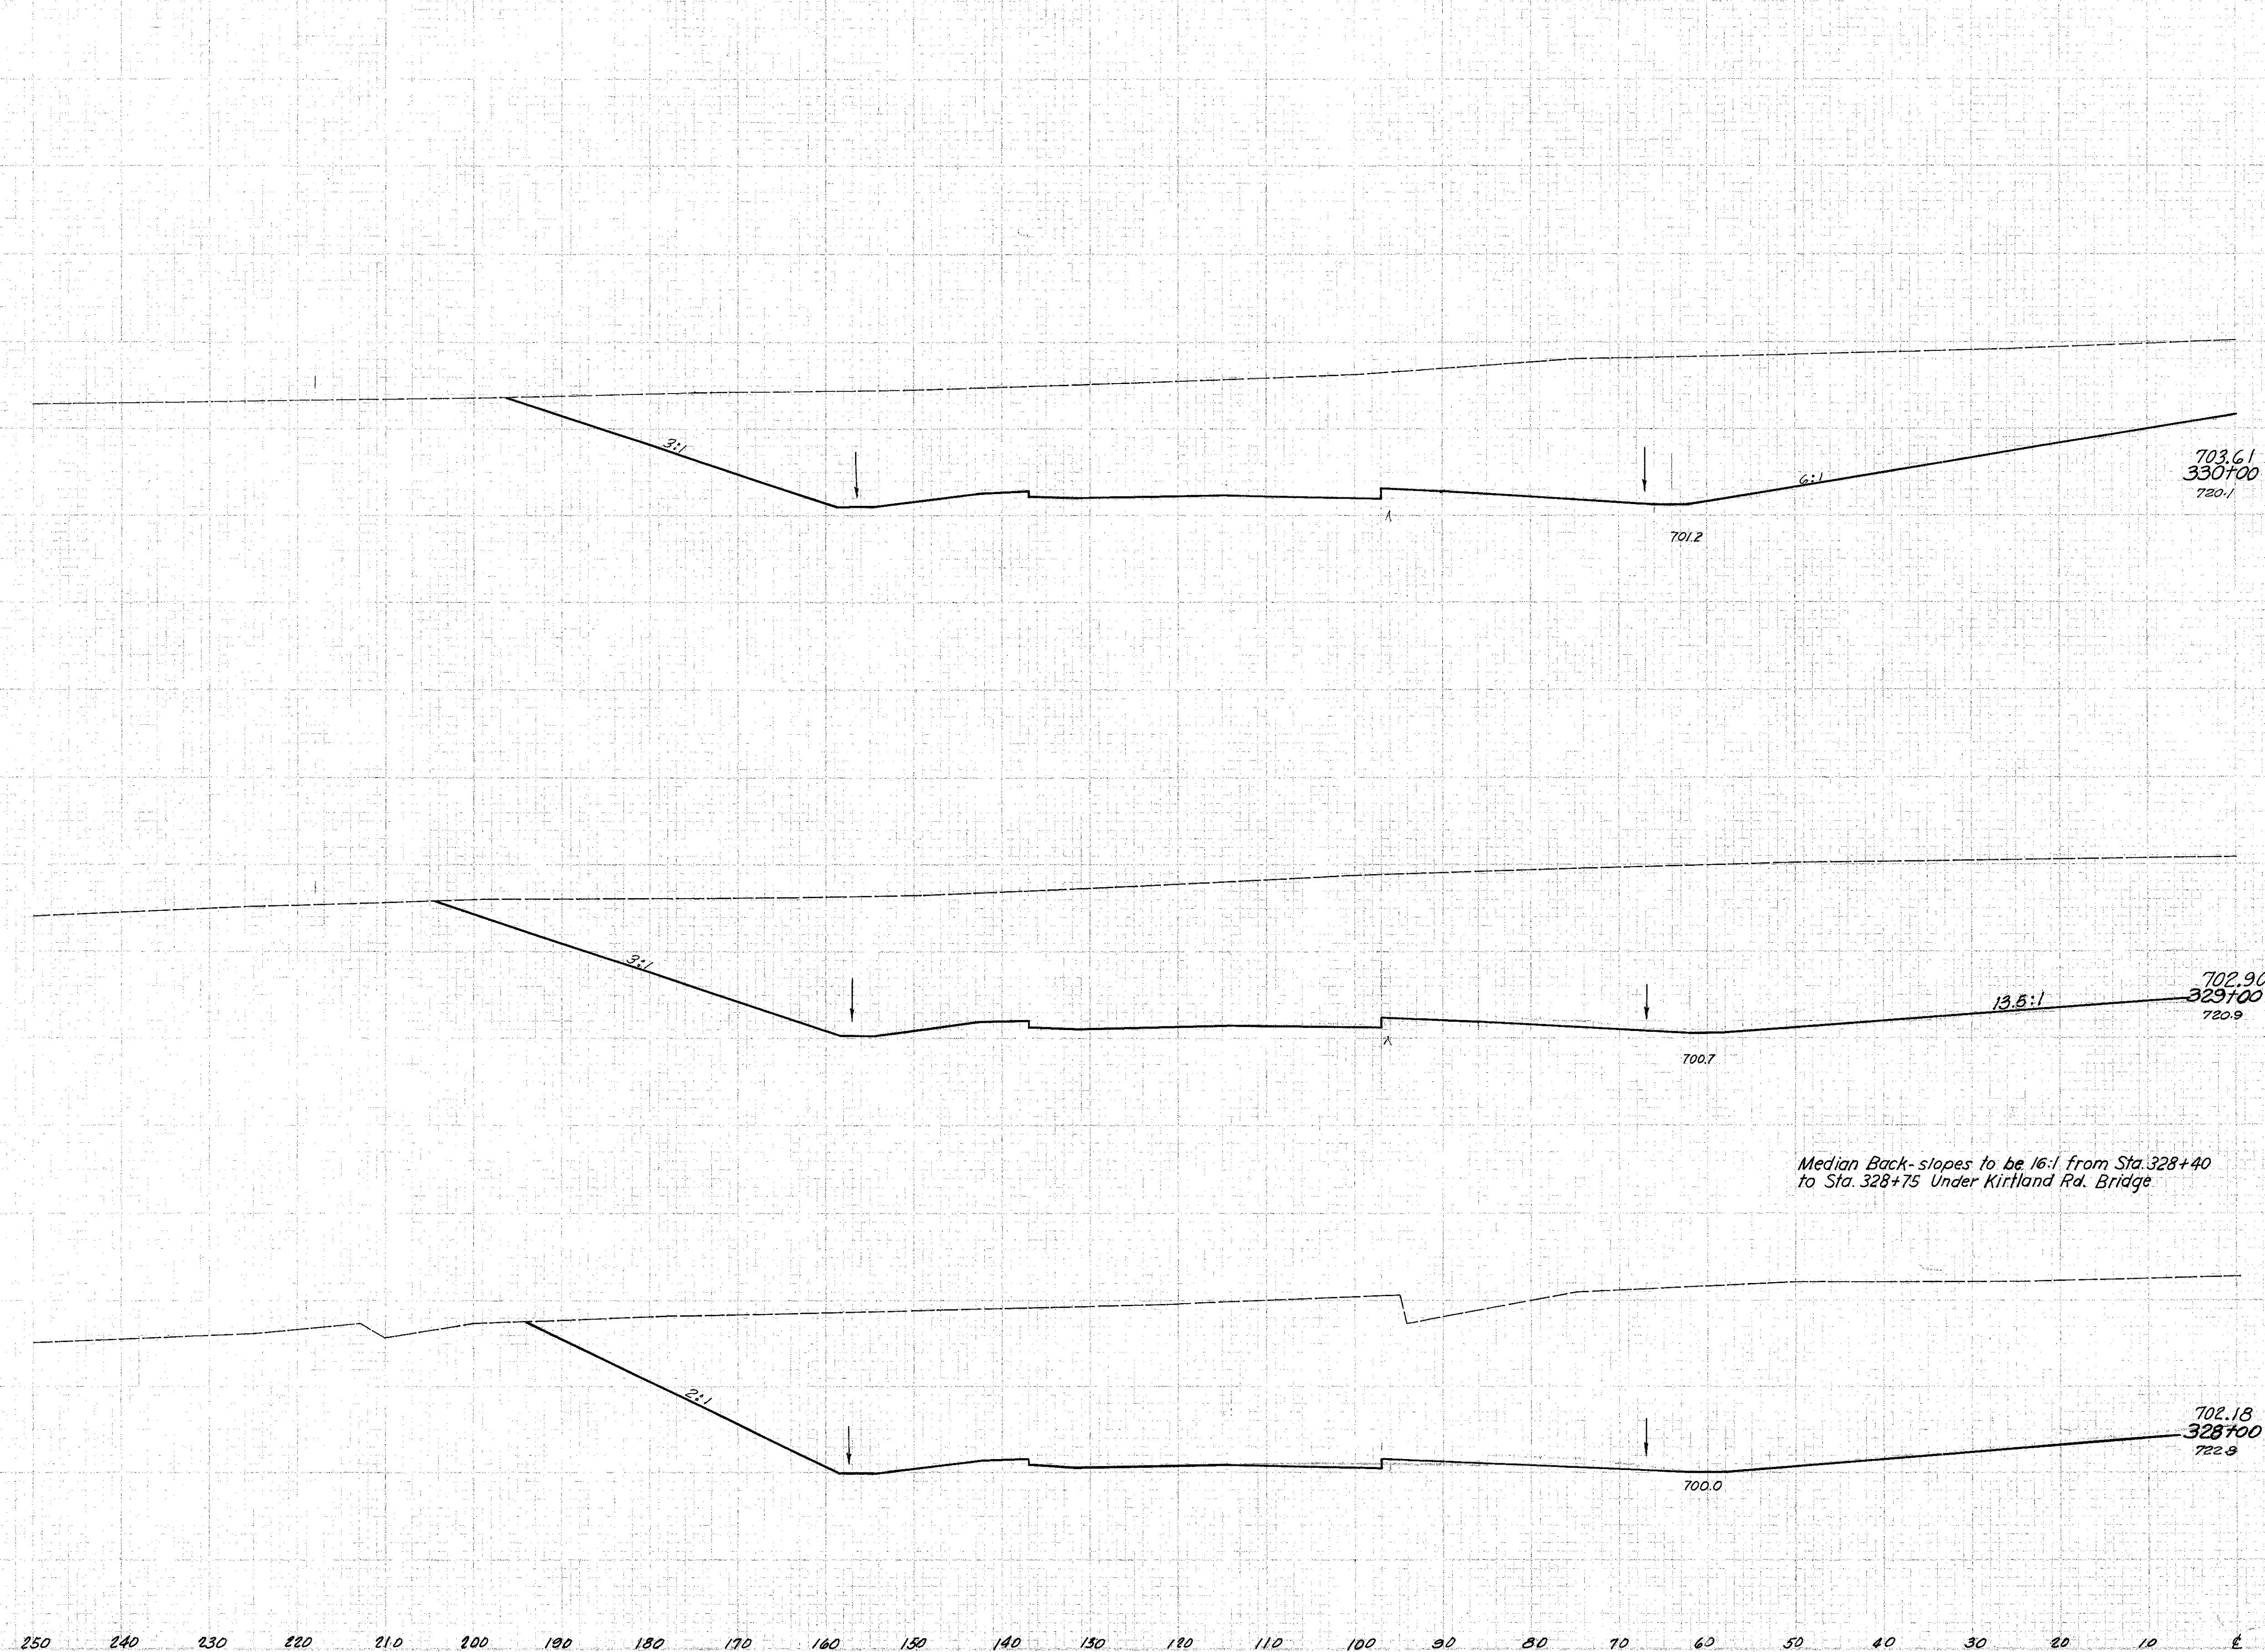

End Area		Volume	
Cut	Fill	Cut	Fill
		2430	0
			10391
		3181	0
			12328
		3476	0
			13293

Median Back-slopes to be 16:1 from Sta. 328+40 to Sta. 328+75 Under Kirtland Rd. Bridge

Sta. 328+00 to Sta. 330+00 Lt. &