


Seeding	
End Width	Sq. Yd.
189	
244	
2728	
247	
2811	

LAKE COUNTY
 LAK - I-4.02

End Area		Volume	
Cut	Fill	Cut	Fill
2411	0		
		11,160	
3620	122	13,167	255
3490	16		
		13,465	52

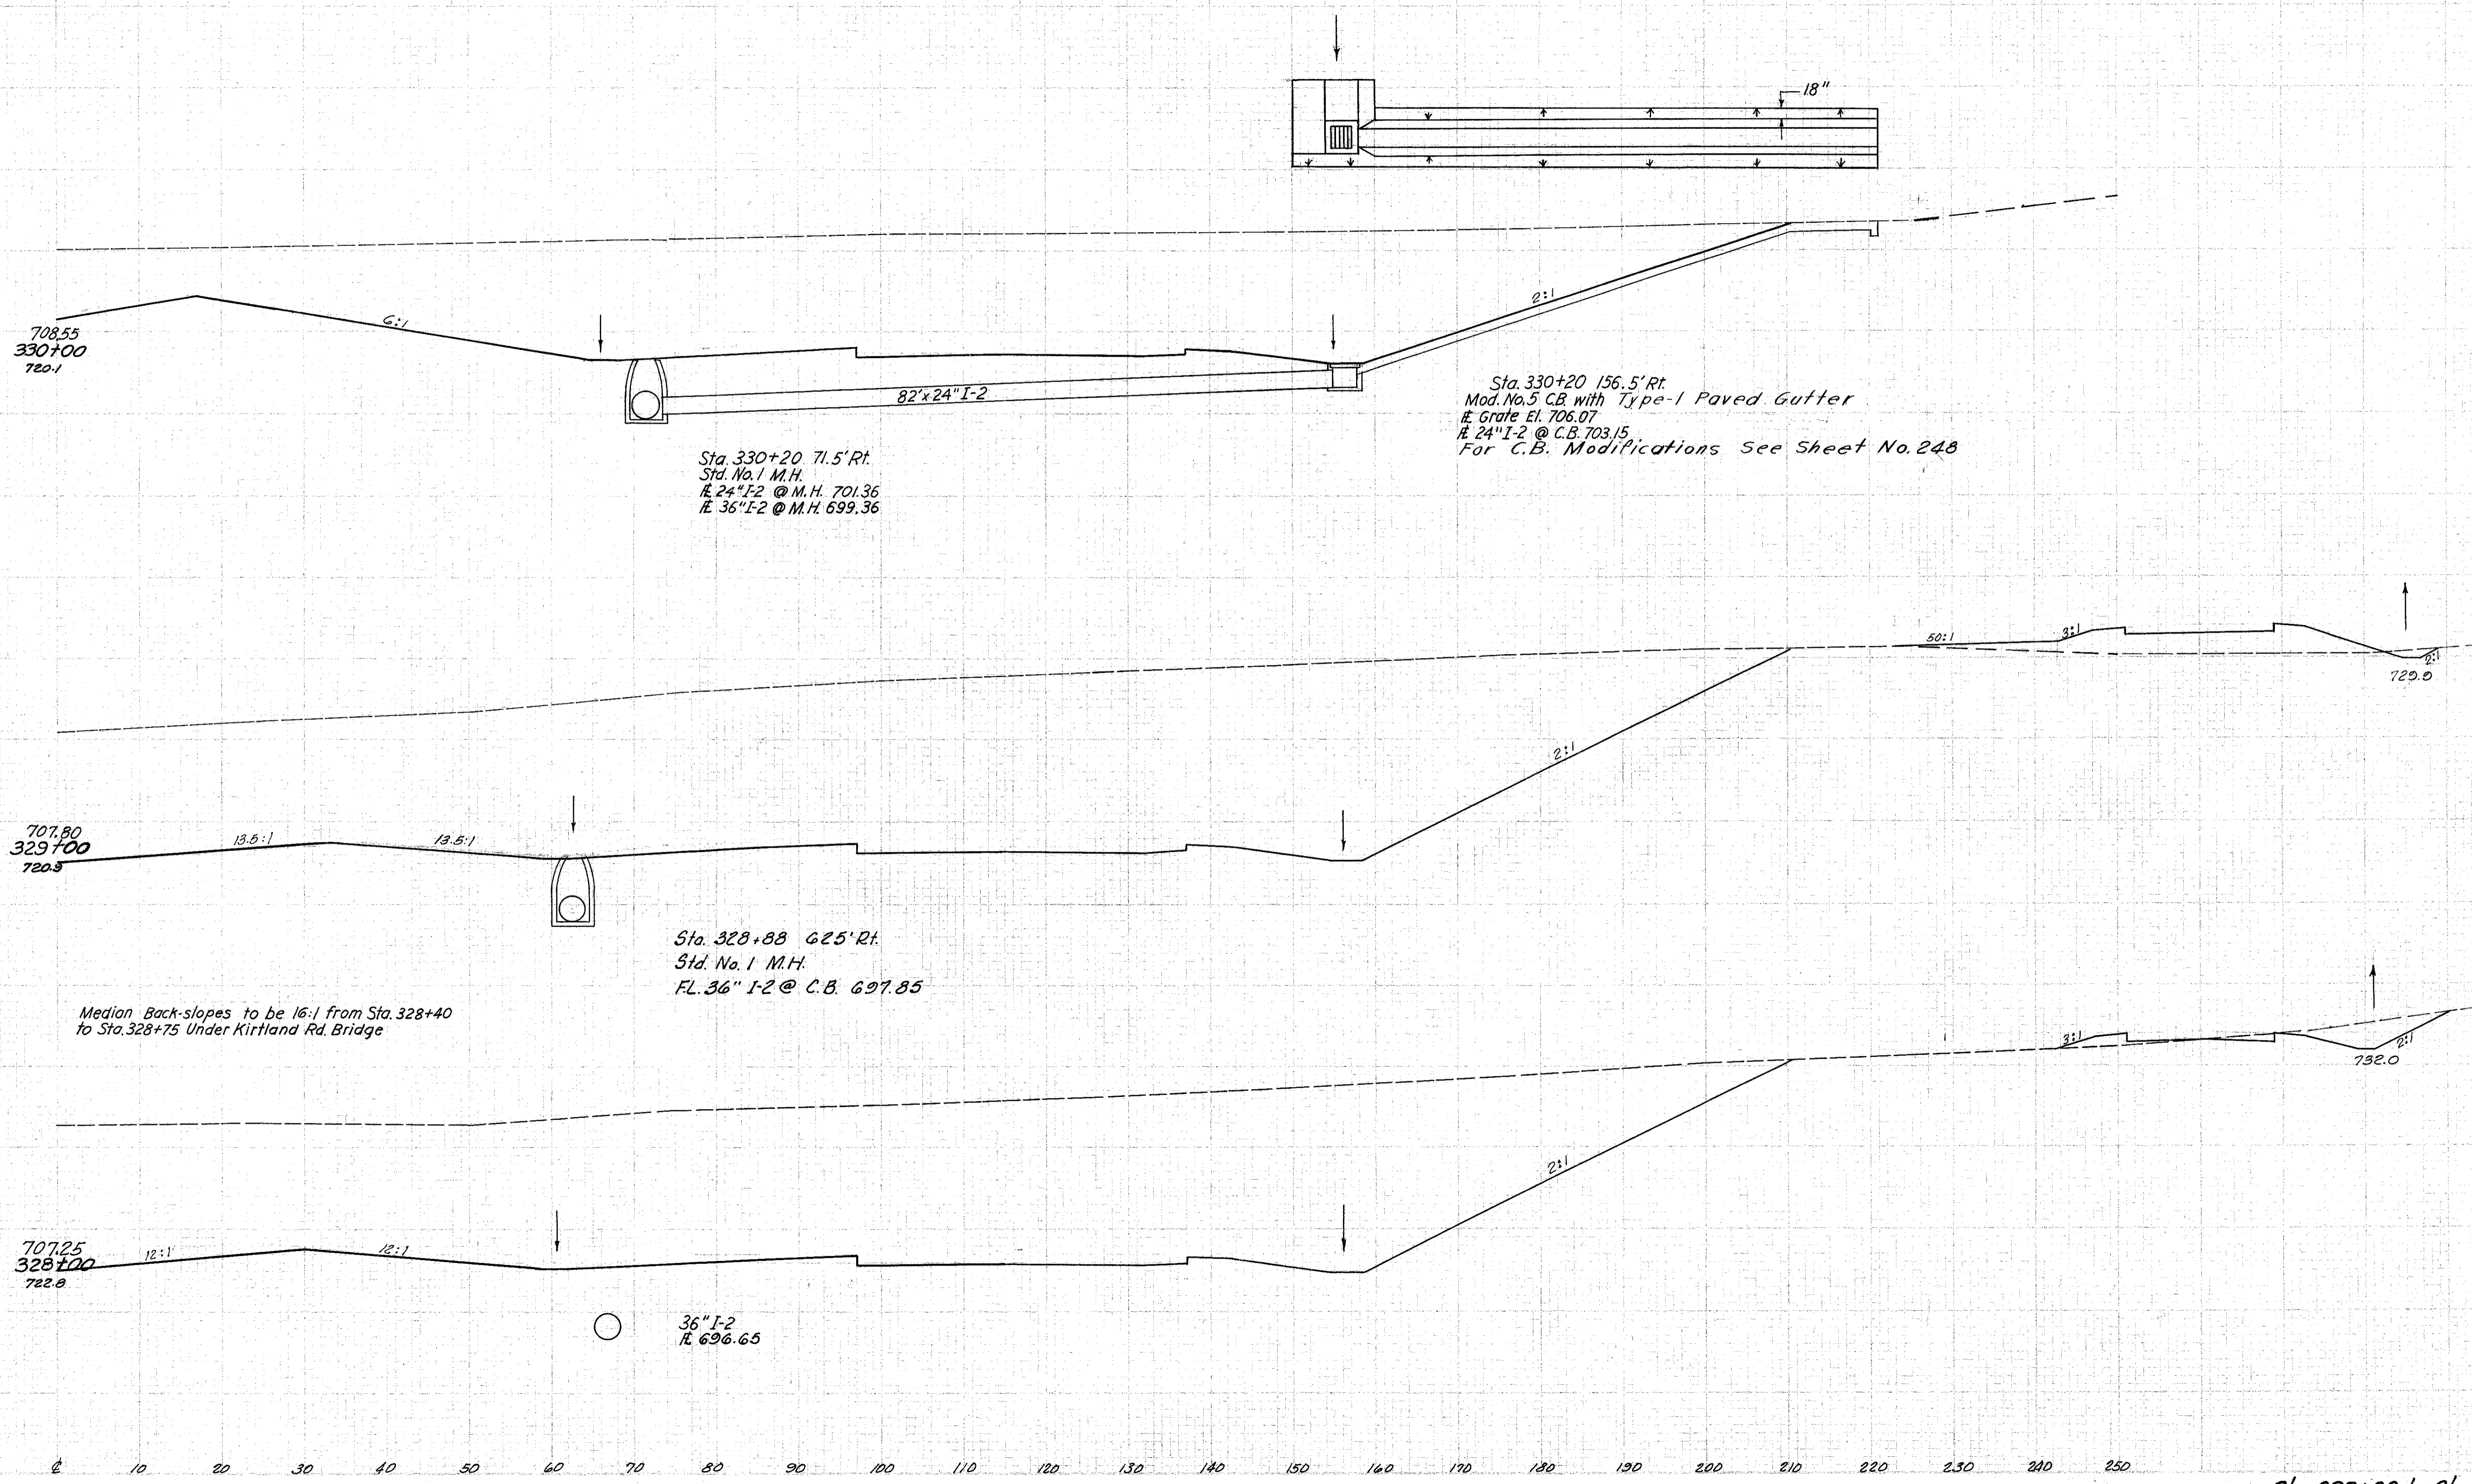

Sta. 330+20 71.5' Rt.
 Std. No. 1 M.H.
 # 24" I-2 @ M.H. 701.36
 # 36" I-2 @ M.H. 699.36

Sta. 330+20 156.5' Rt.
 Mod. No. 5 C.B. with Type-1 Paved Gutter
 # Grate El. 706.07
 # 24" I-2 @ C.B. 703.15
 For C.B. Modifications See Sheet No. 248

Sta. 328+88 625' Rt.
 Std. No. 1 M.H.
 # 36" I-2 @ C.B. 697.85

Medion Back-slopes to be 16:1 from Sta. 328+40
 to Sta. 328+75 Under Kirtland Rd. Bridge

36" I-2
 # 696.65

Sta. 328+00 to Sta. 330+00 Rt. 2