


Seeding	
End Width	Sq. Yd.
175	
1906	
168	
1925	
179	
1989	
179	
2049	

LAKE COUNTY  
LAK-I-4.02

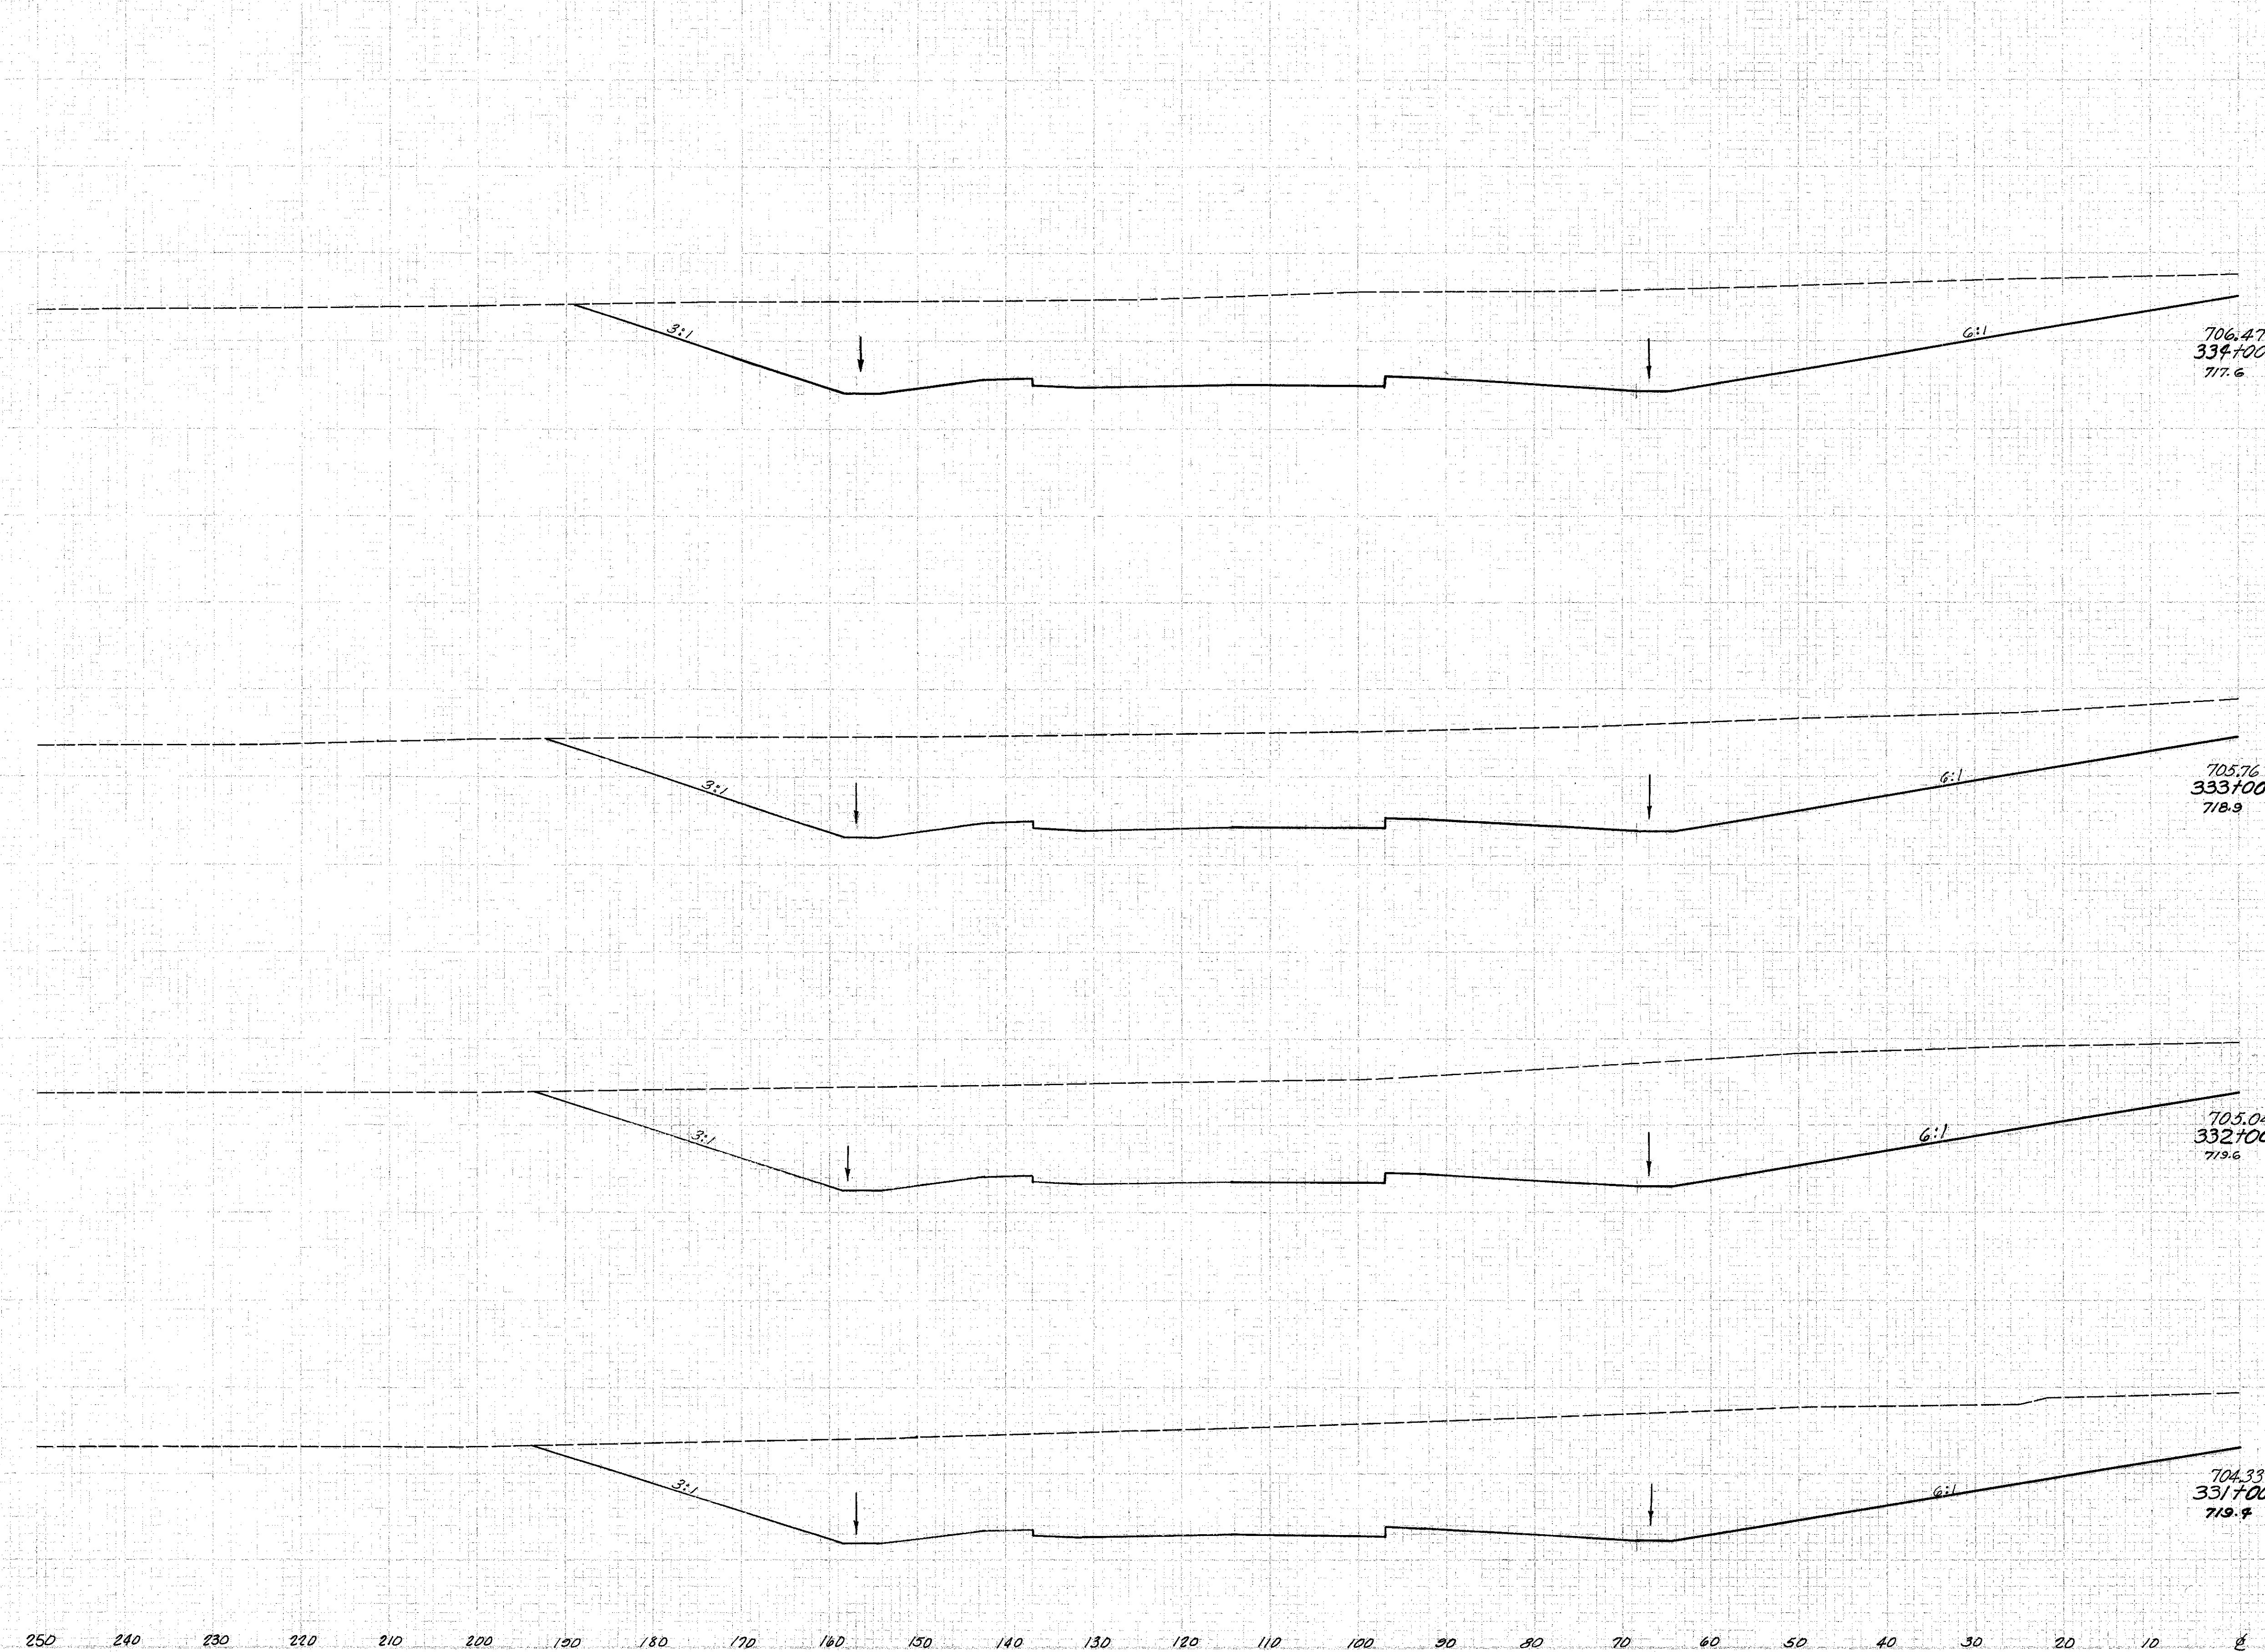

End Area		Volume	
Cut	Fill	Cut	Fill
1565	0	6165	0
1764	0	7033	0
2034	0	7743	0
2147	0	9476	0

Sta. 331+00 to Sta. 334+00 Lt. &