


Seeding
End Width Sq. Yd.

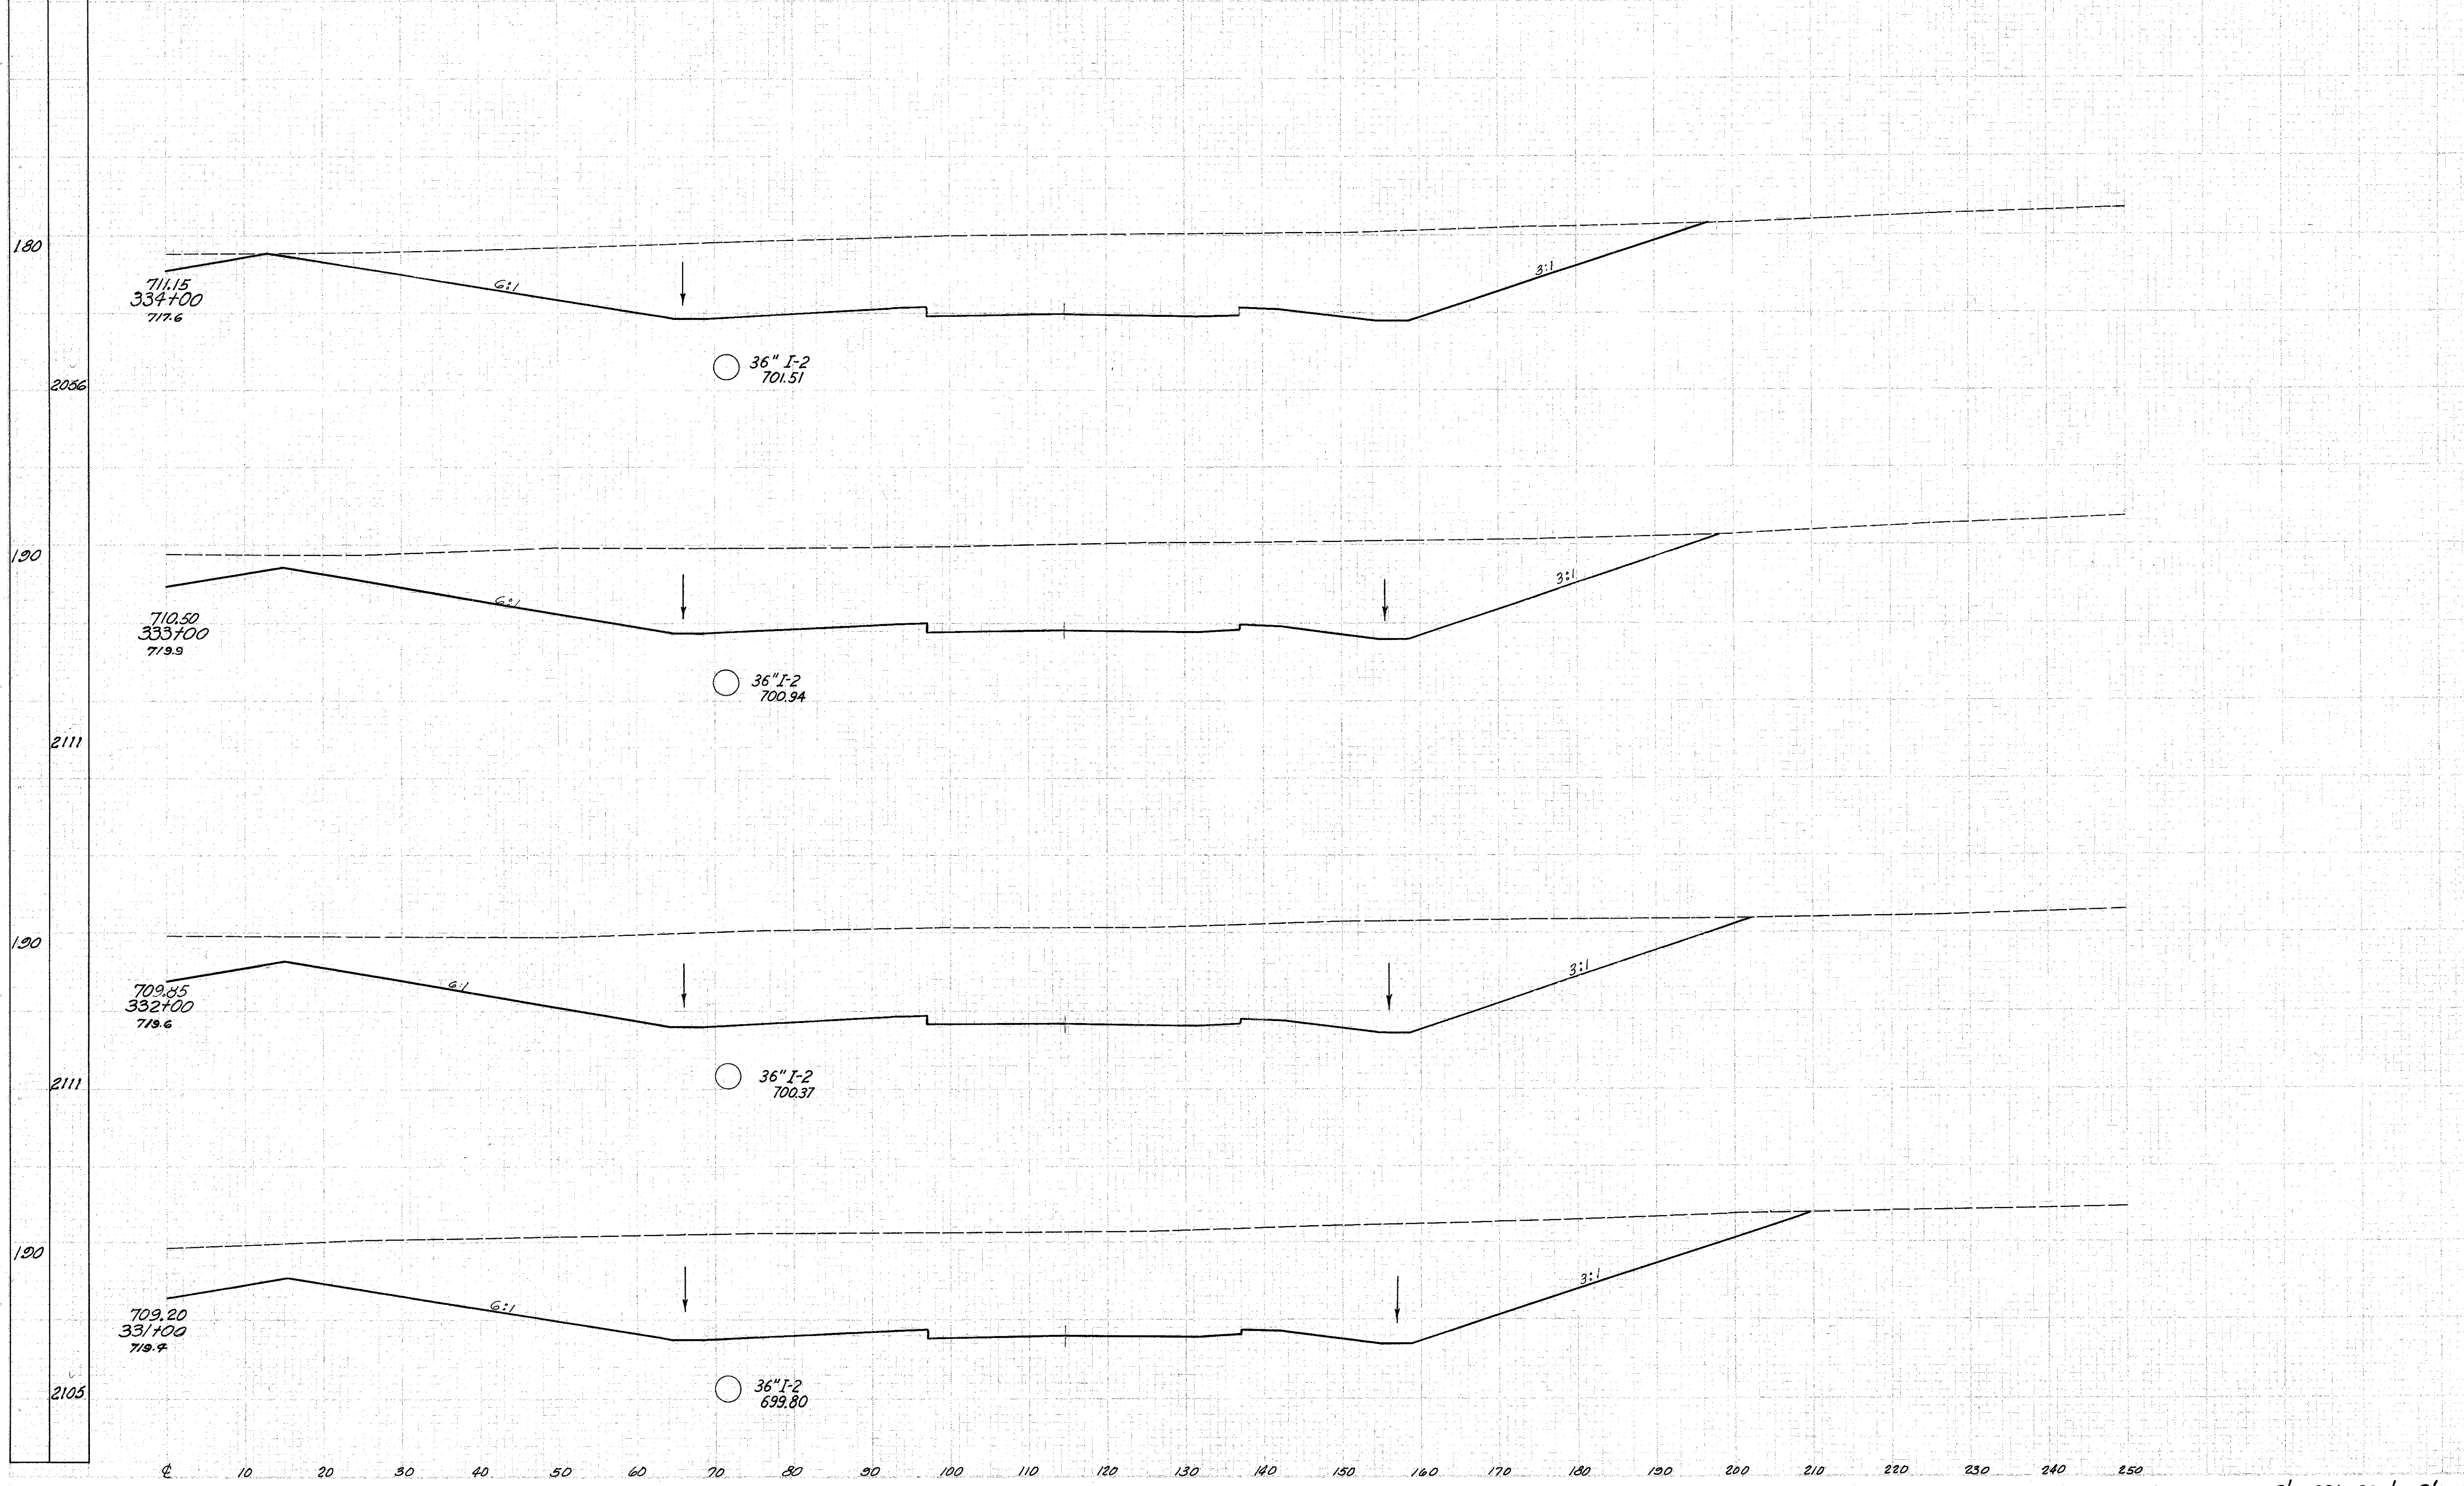

End Area		Volume	
Cut	Fill	Cut	Fill
1306	0	5448	0
1636	0	6556	0
1904	0	7623	0
2196	0	8531	0

Sta. 331+00 to Sta. 334+00 Ft. ±