


|           |
|-----------|
| Seeding   |
| End Width |
| Sq. Yd.   |
| 173       |
| 1933      |
| 175       |
| 1950      |
| 176       |
| 1950      |

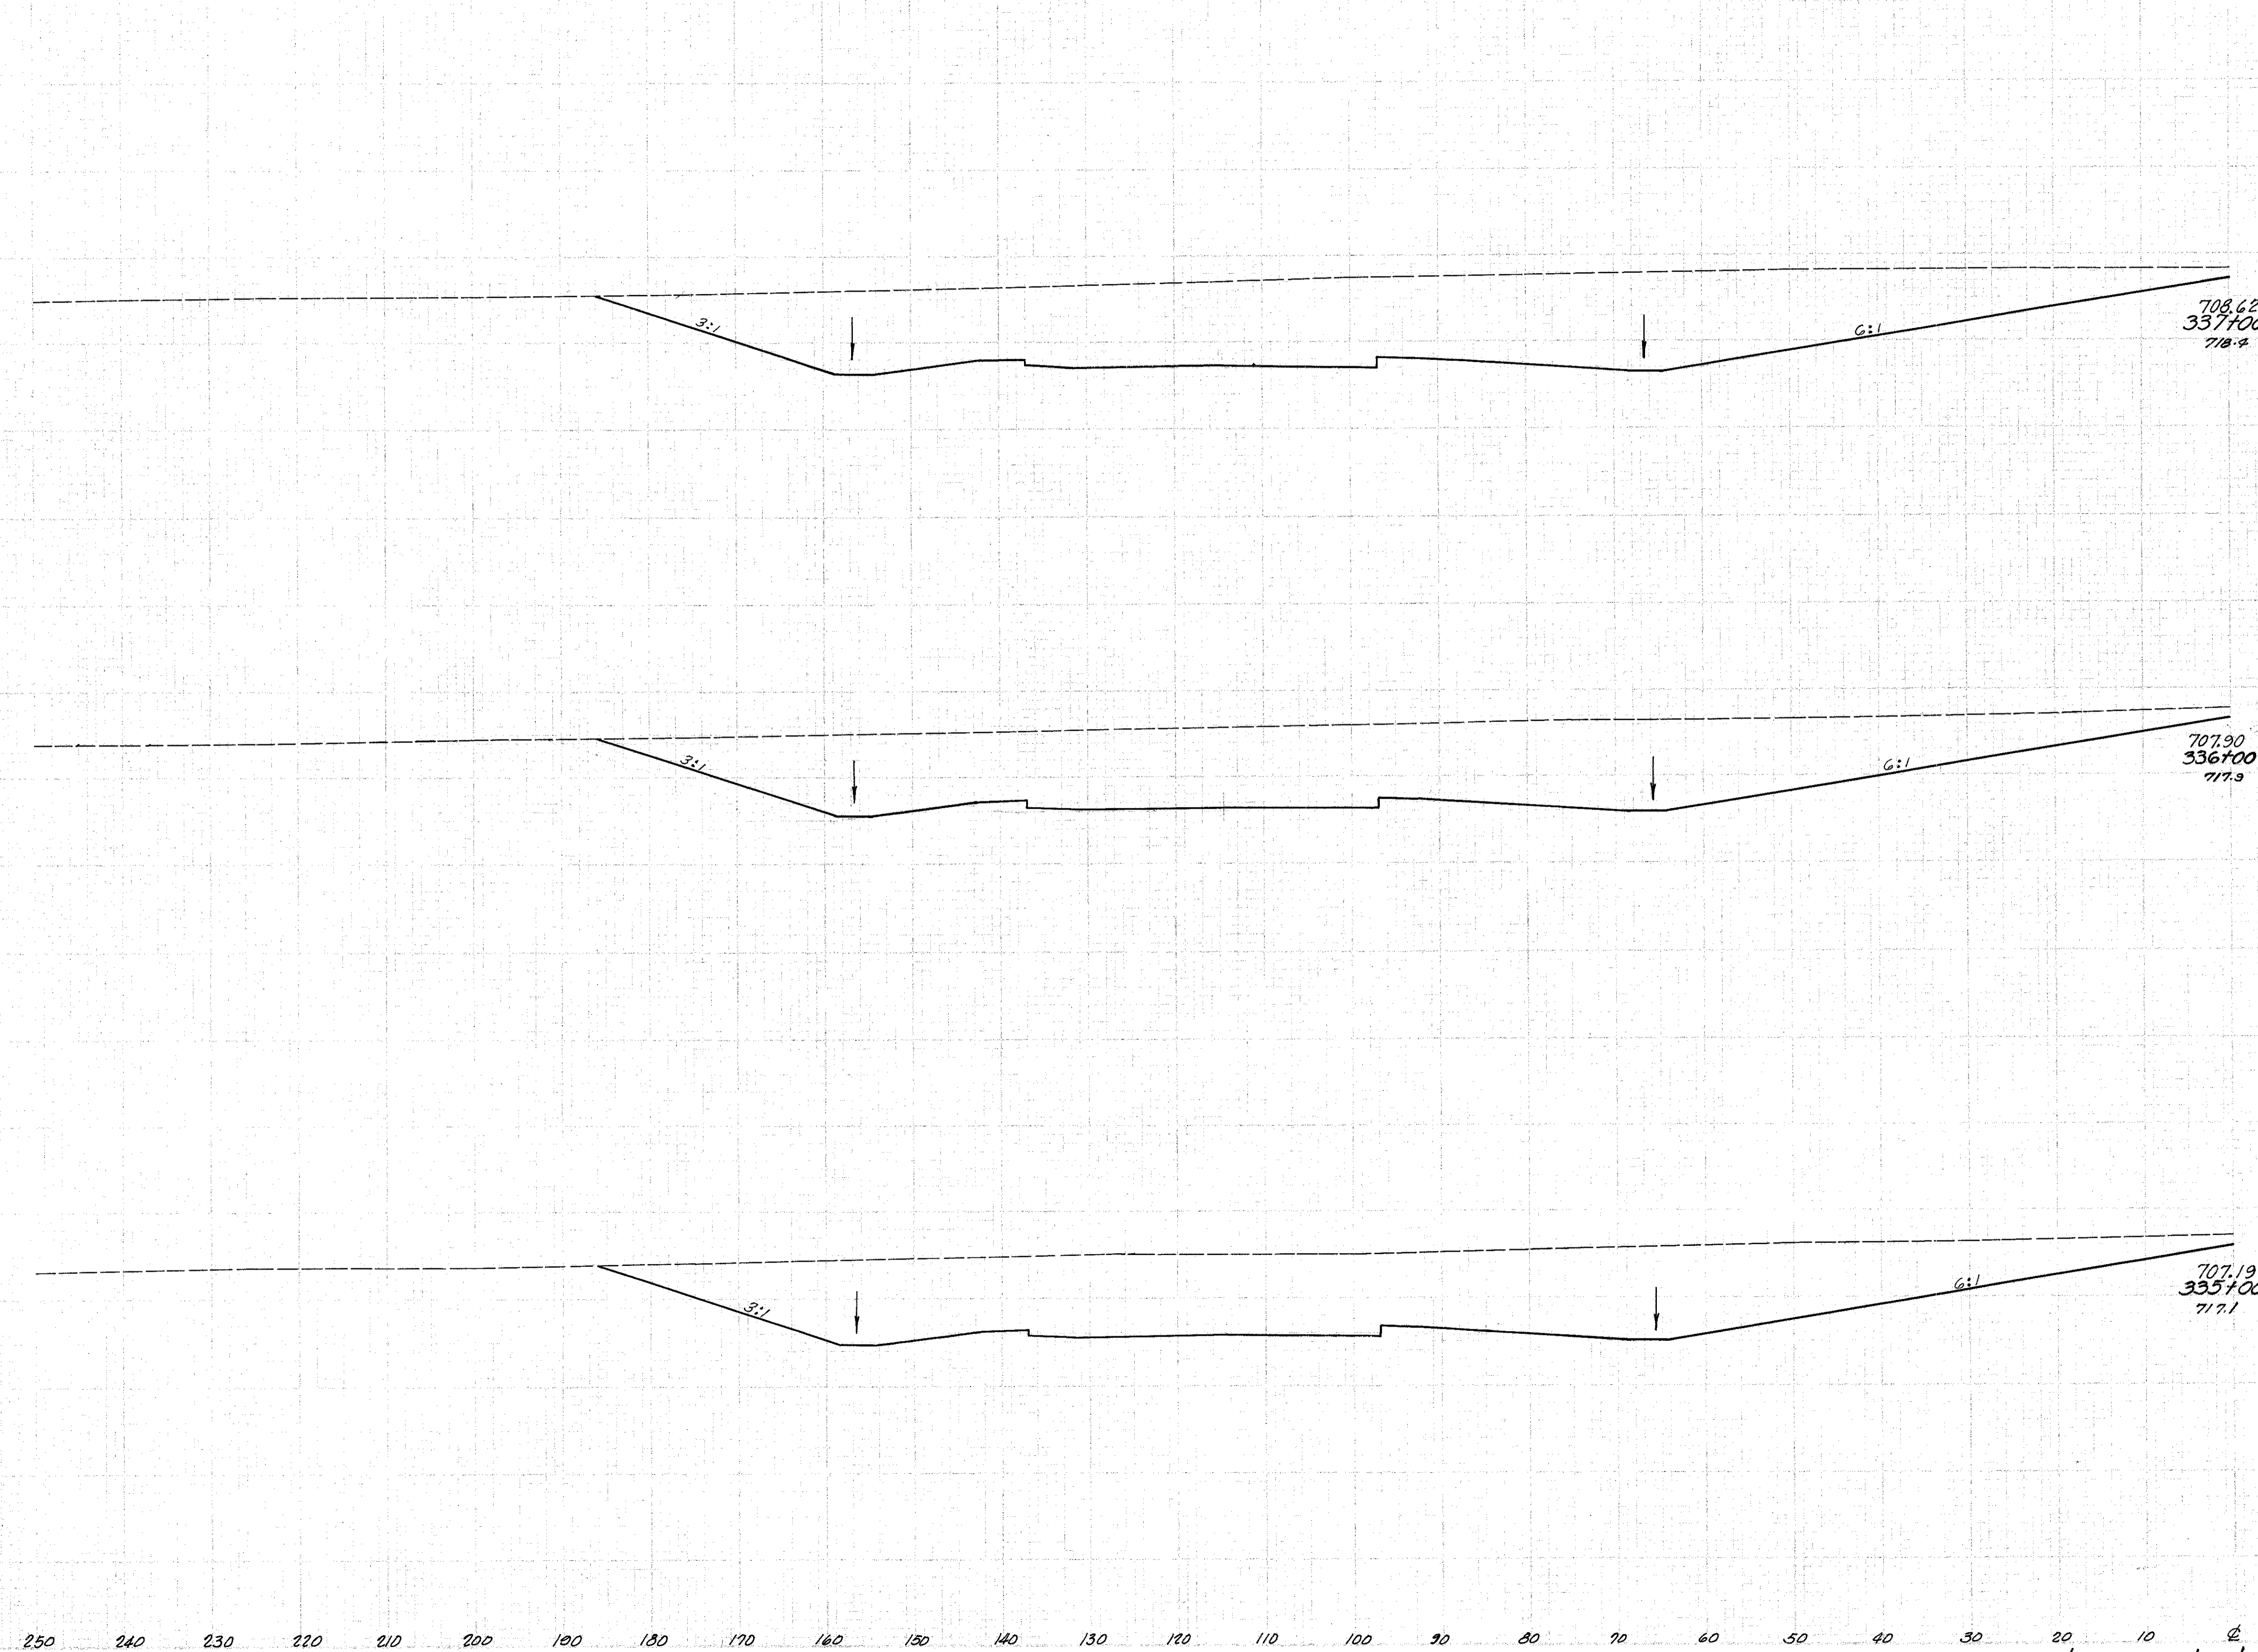

| End Area |      | Volume |        |
|----------|------|--------|--------|
| Cut      | Fill | Cut    | Fill   |
| 1468     | 0    |        |        |
|          |      | 708.62 | 337+00 |
|          |      | 718.8  |        |
|          |      | 5489   | 0      |
| 1496     | 0    |        |        |
|          |      | 707.90 | 336+00 |
|          |      | 717.3  |        |
|          |      | 5374   | 0      |
| 1406     | 0    |        |        |
|          |      | 707.19 | 335+00 |
|          |      | 717.1  |        |
|          |      | 5502   | 0      |

Sta. 335+00 to Sta. 337+00 Lt. 4