


Seeding
End Width Sq. Yd.
177
1967
177
1967
177
1963

LAKE COUNTY
LAK-1-4.02

End Area	Volume	
	Cut	Fill
1514	0	5431
1419	0	5306
1446	0	5096

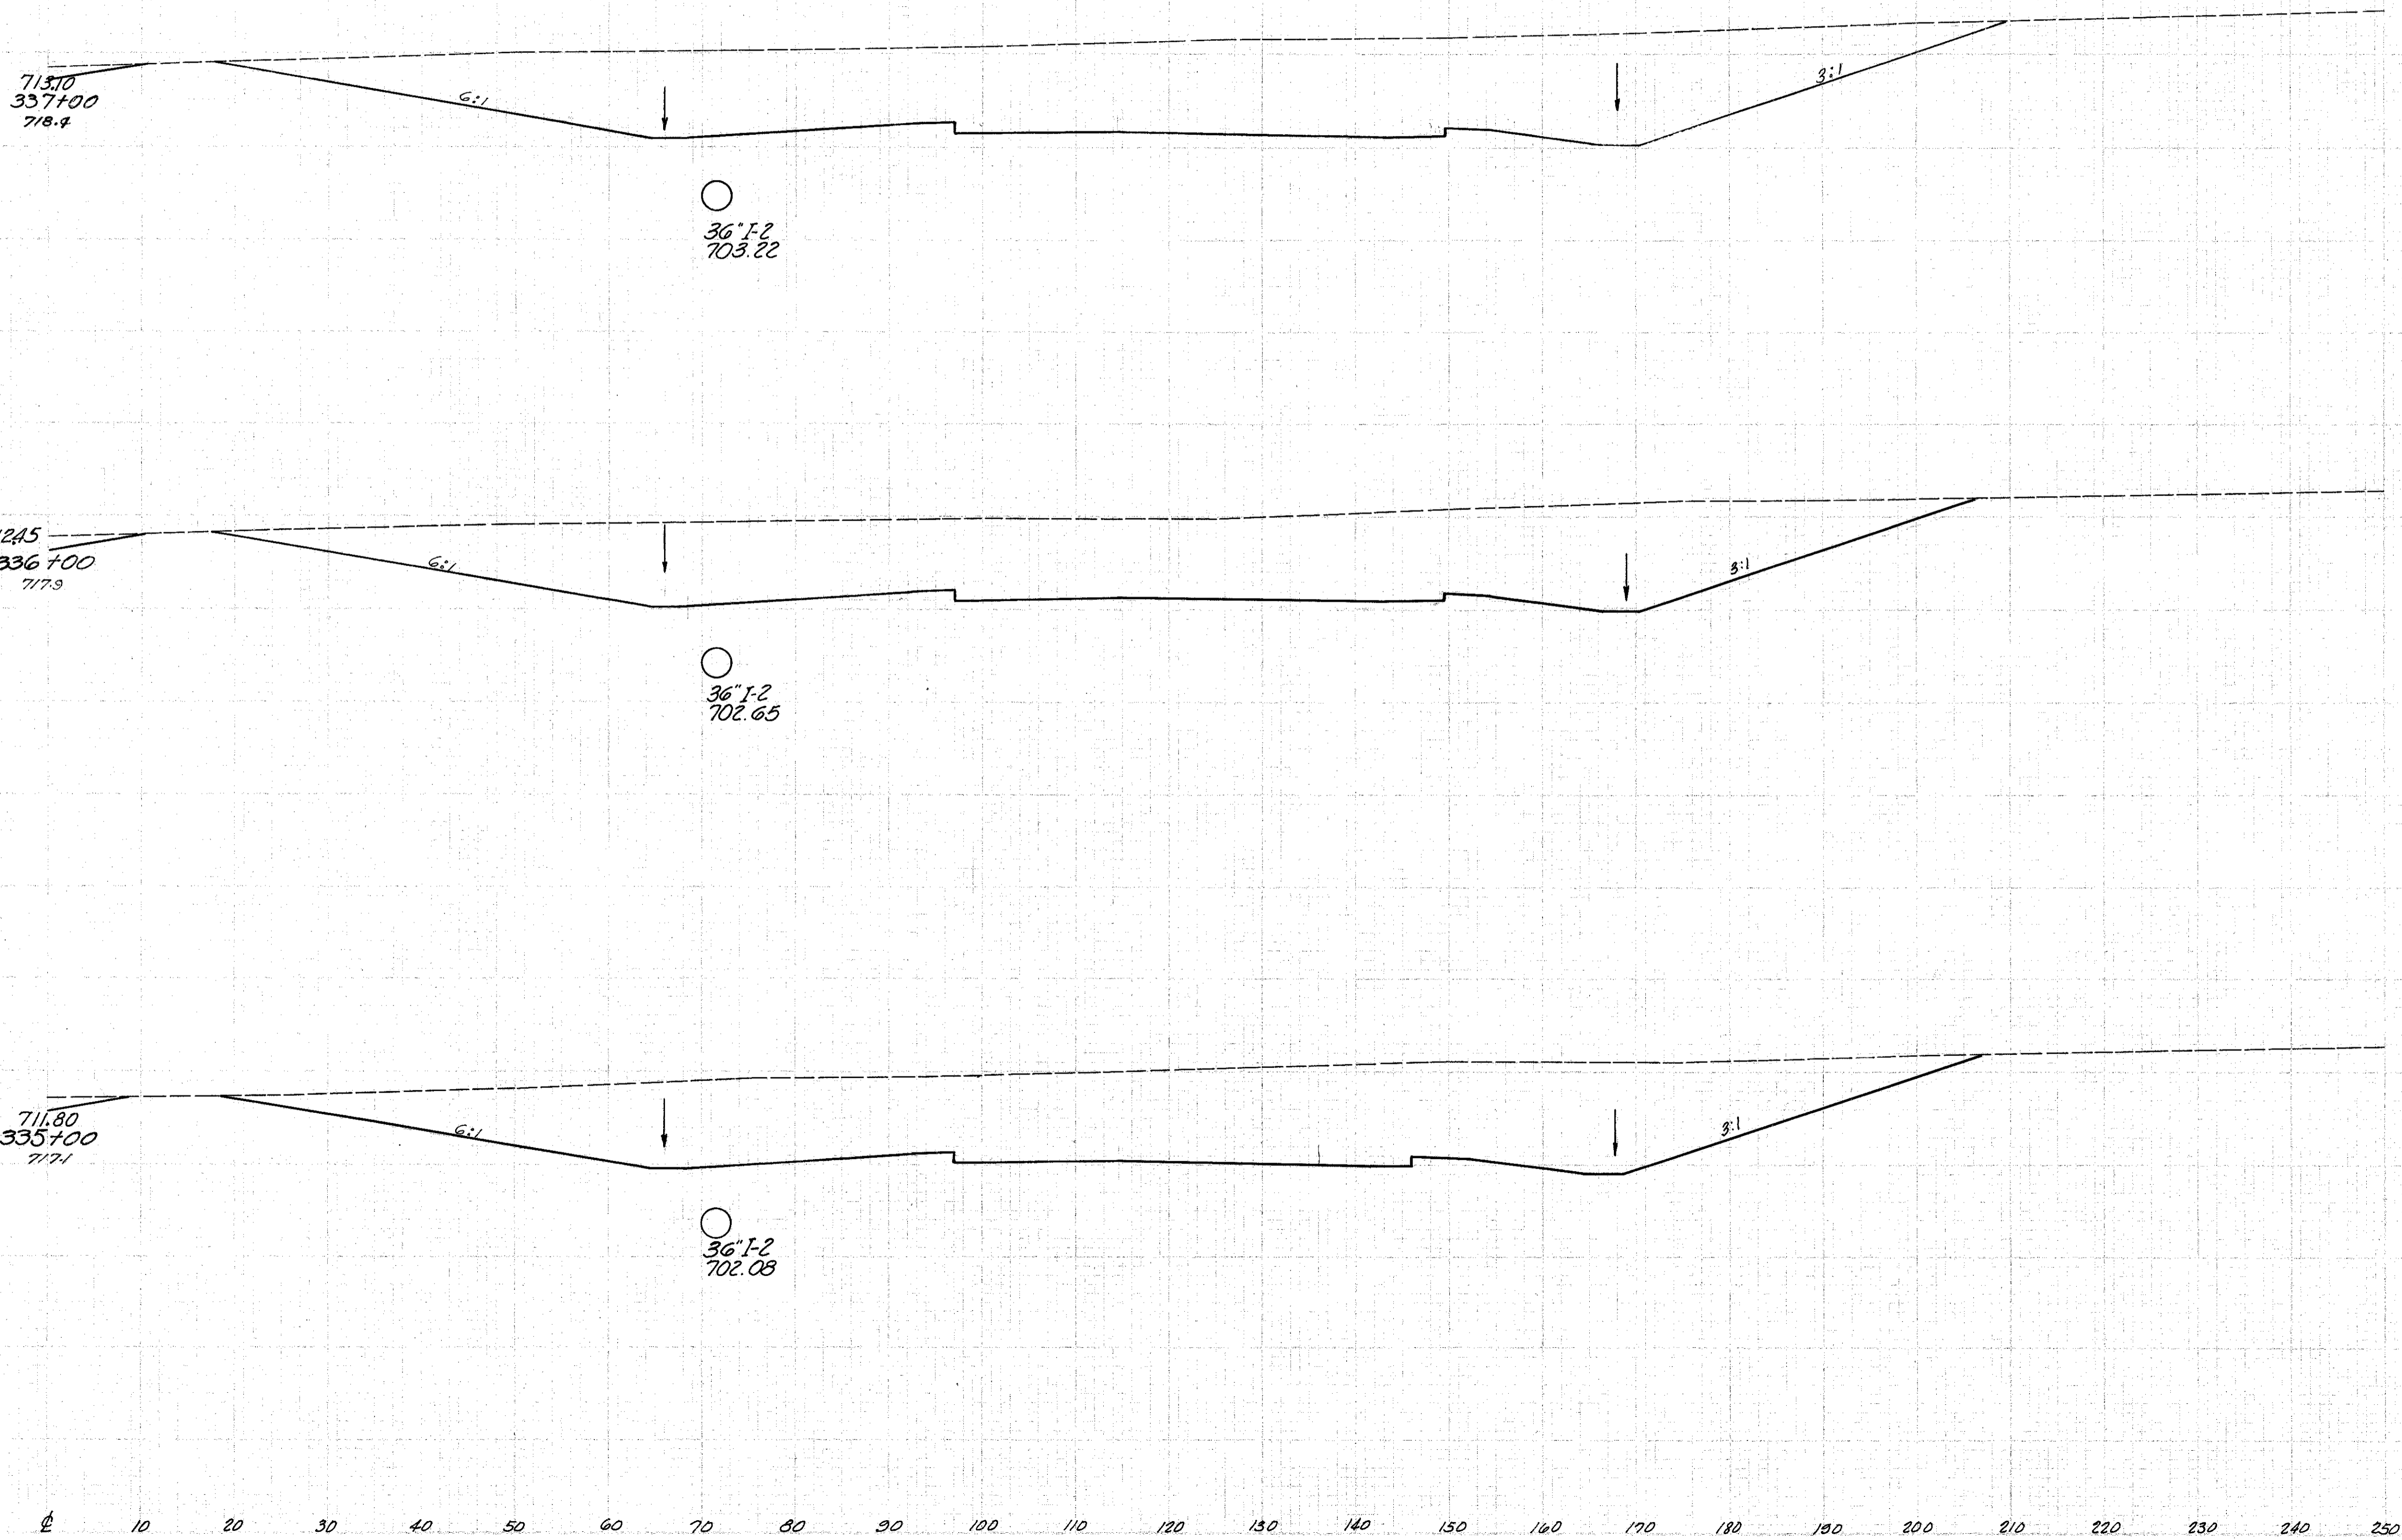

Sta. 335+00 to Sta. 337+00 Rt. &