


Seeding  
 End Sq Yd  
 Width

LAKE COUNTY  
 LAK-1-4.02

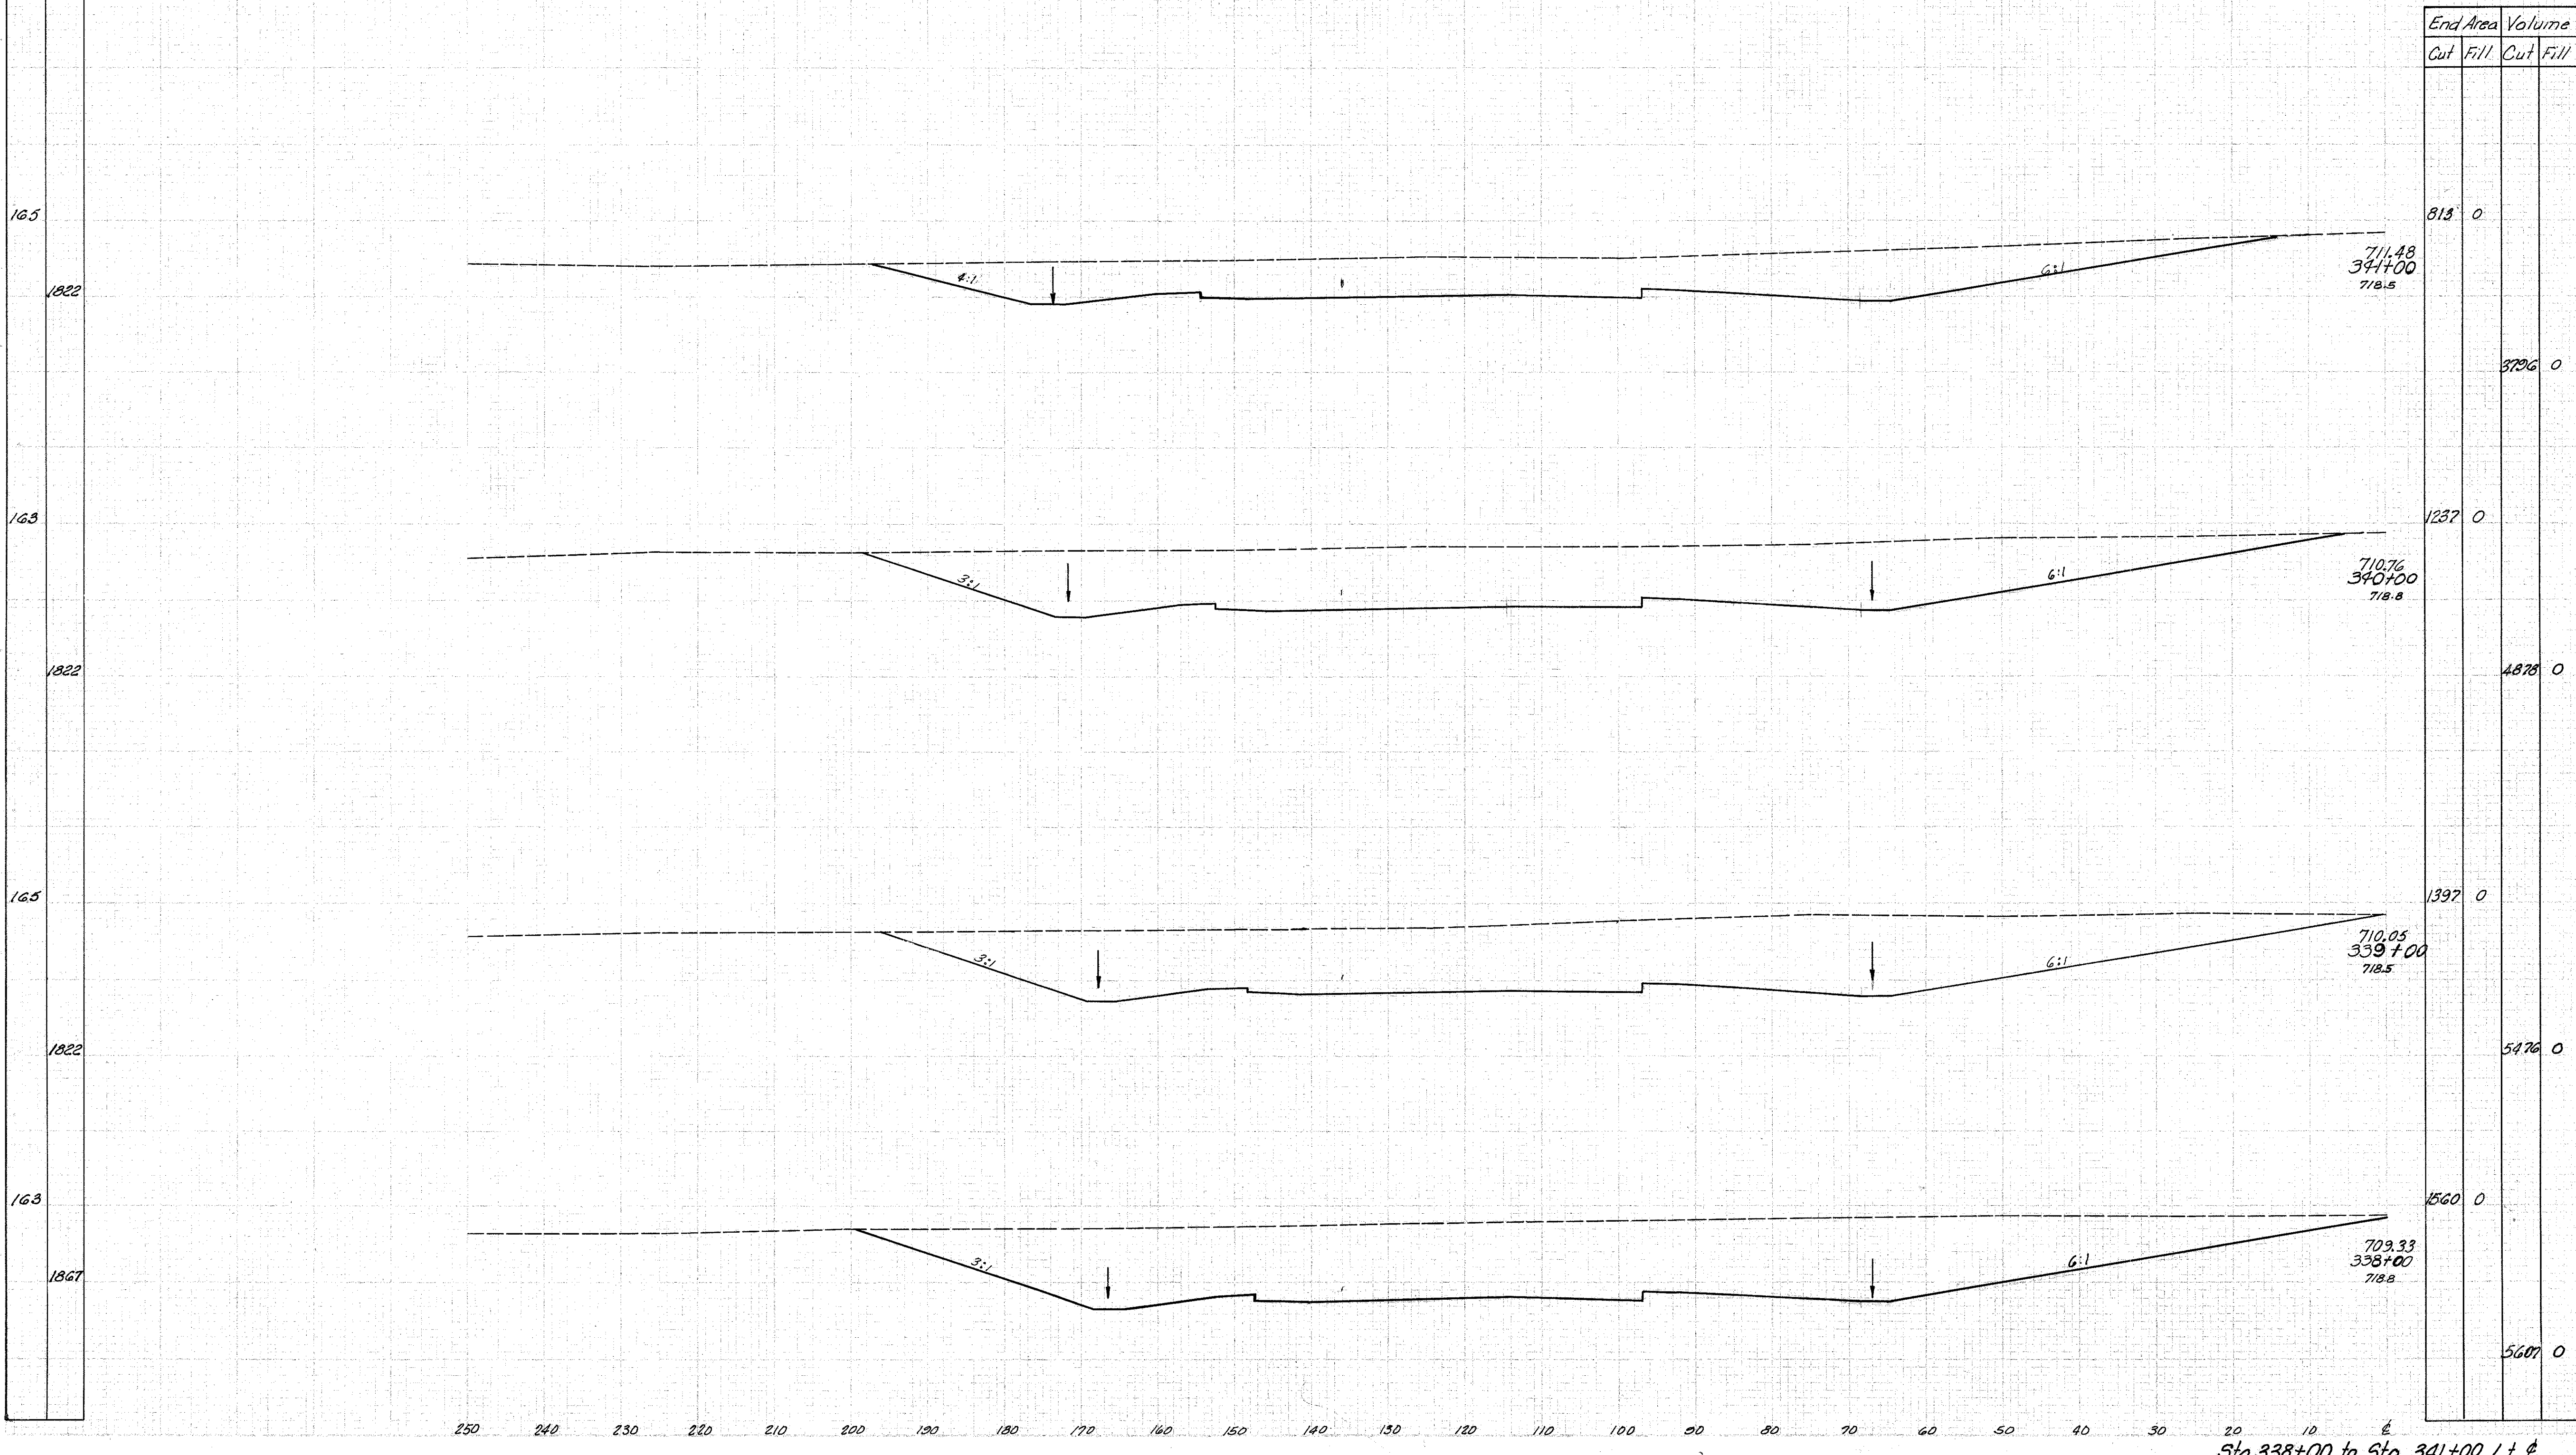

Sta. 338+00 to Sta. 341+00 Lt. E