


Seeding
End Width
Sq Yd
178
1978
178
1978
178
1978
178
1978
178
1972

LAKE COUNTY  
LAK-1-4.02

End Area		Volume	
Cut	Fill	Cut	Fill
920	0		
		4054	0
1269	0		
		5506	0
1704	0		
		5793	0
1424	0		
		5441	0

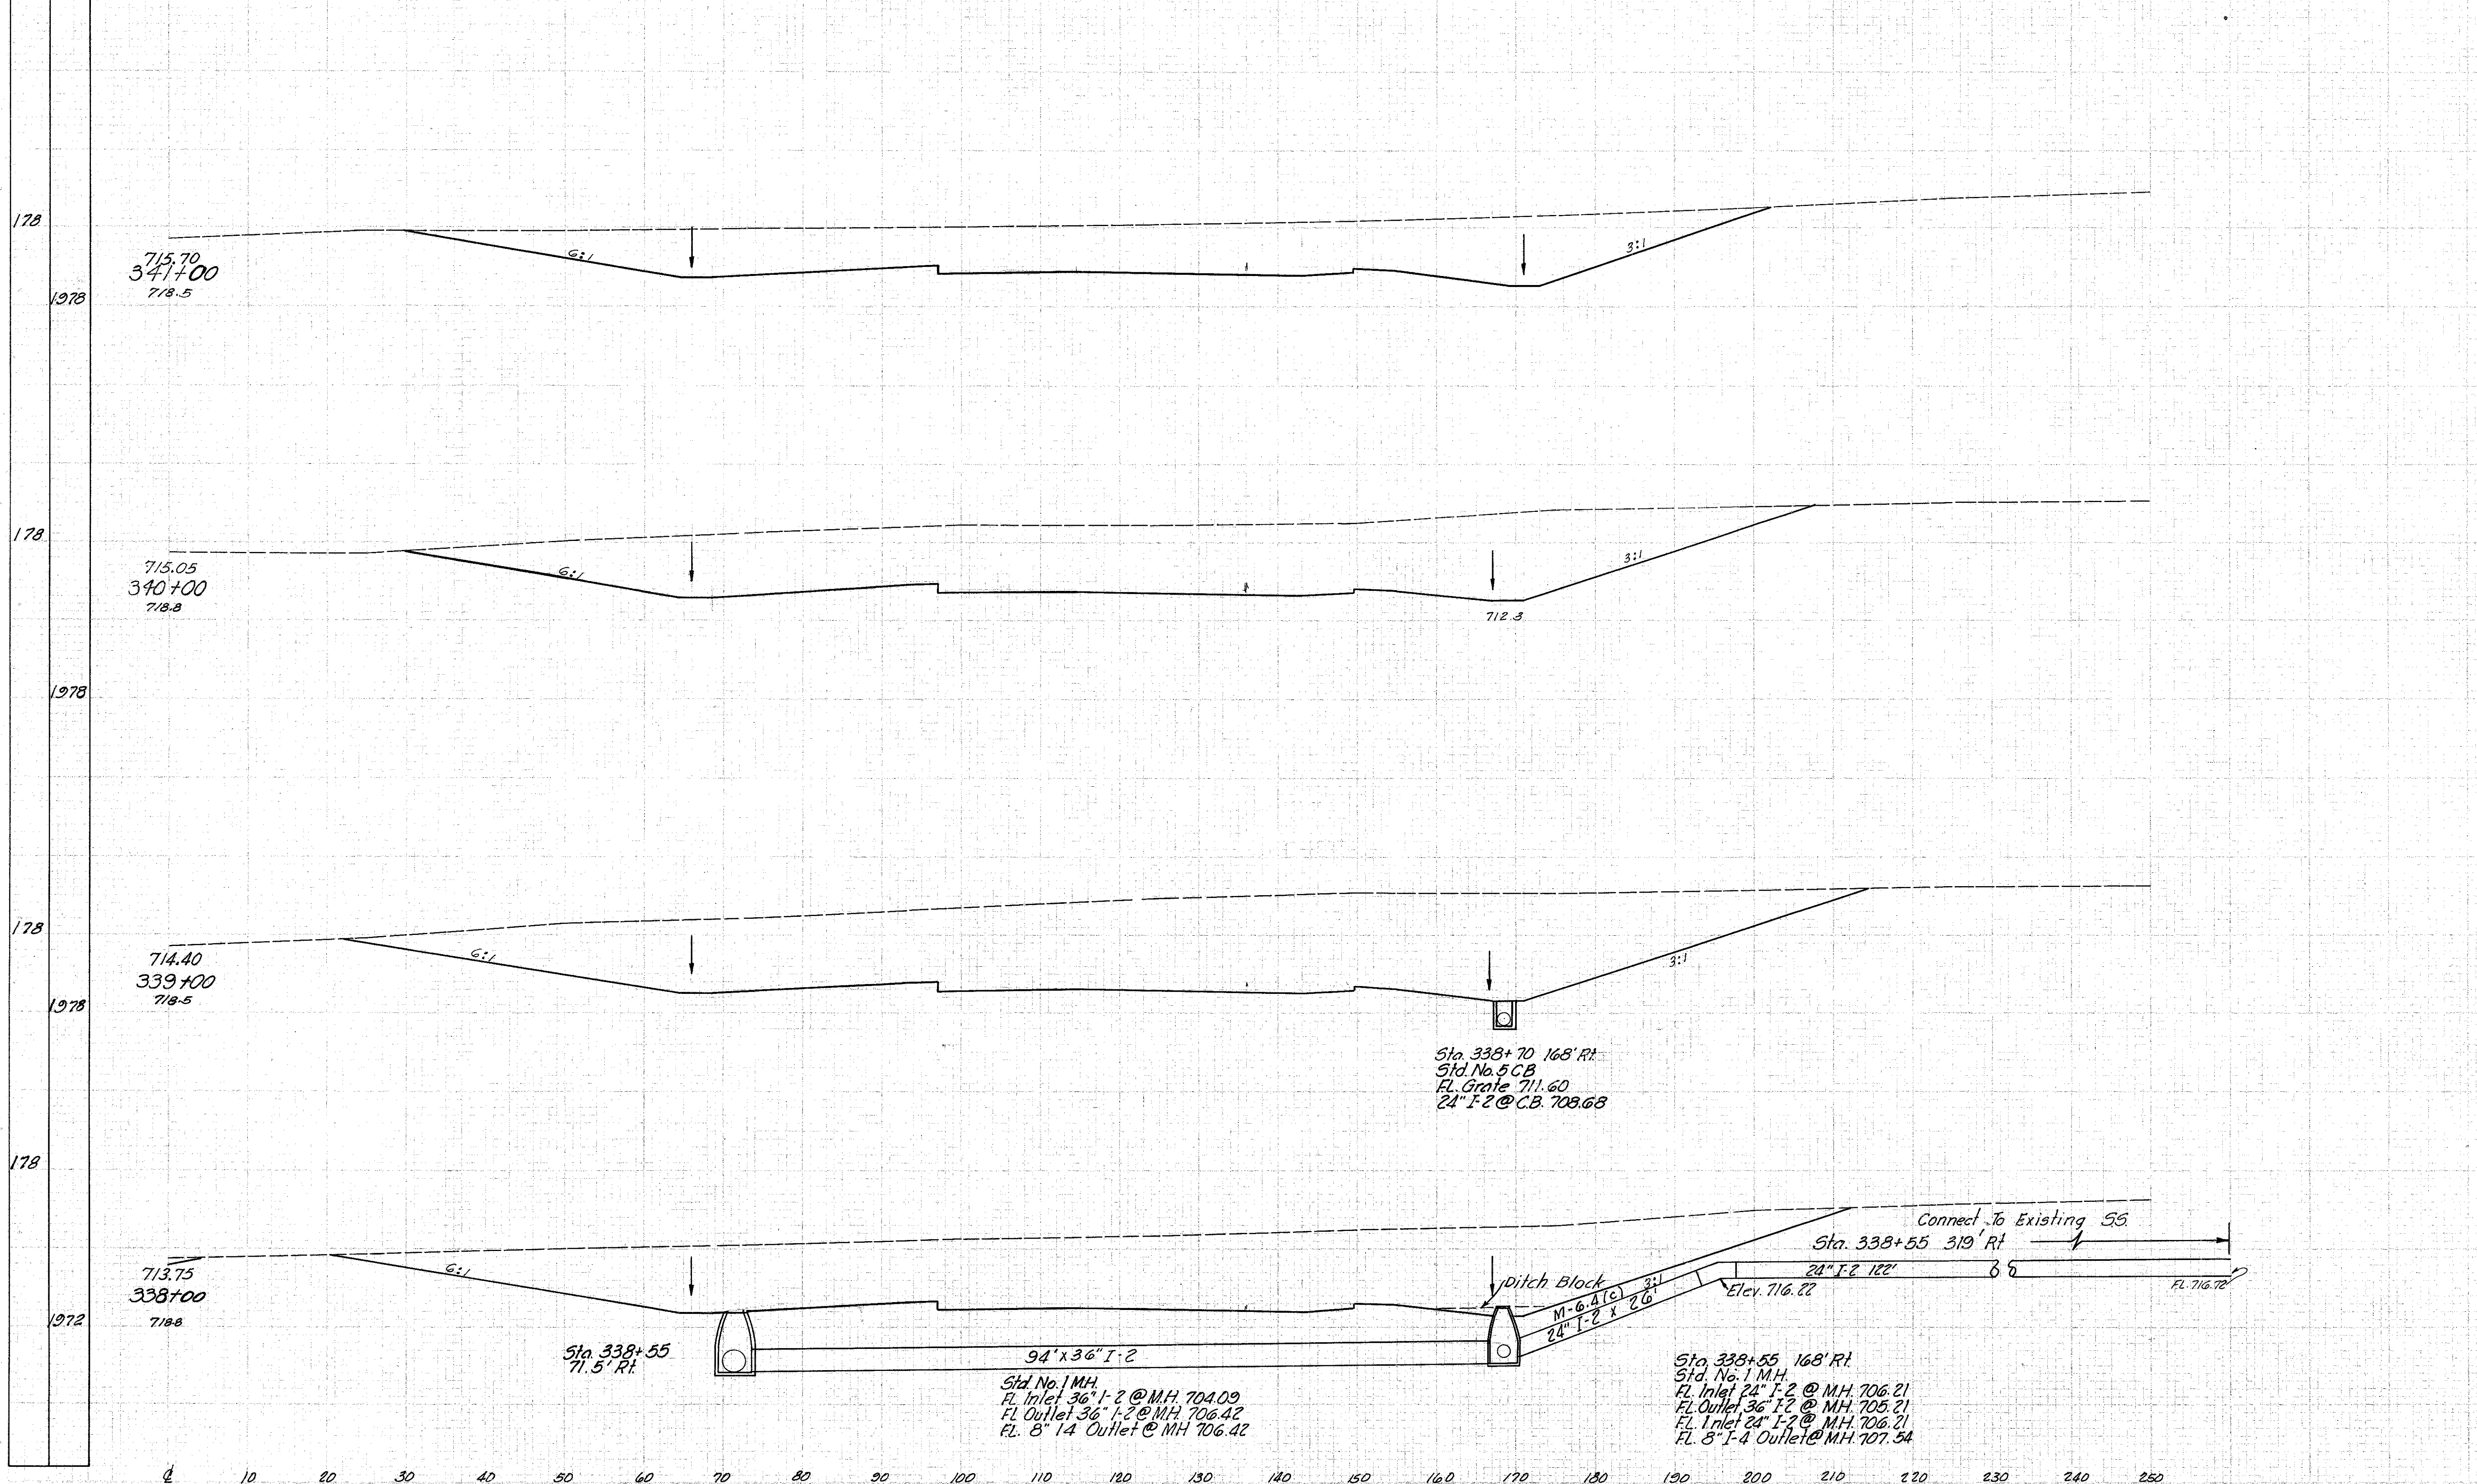

Sta. 338+00 to Sta. 341+00 Rt. &