


Seeding
End
Width
Sq. Yd.
159
1772
160
1789
162
1833
168
1850

LAKE COUNTY
LAK -I- 4.02

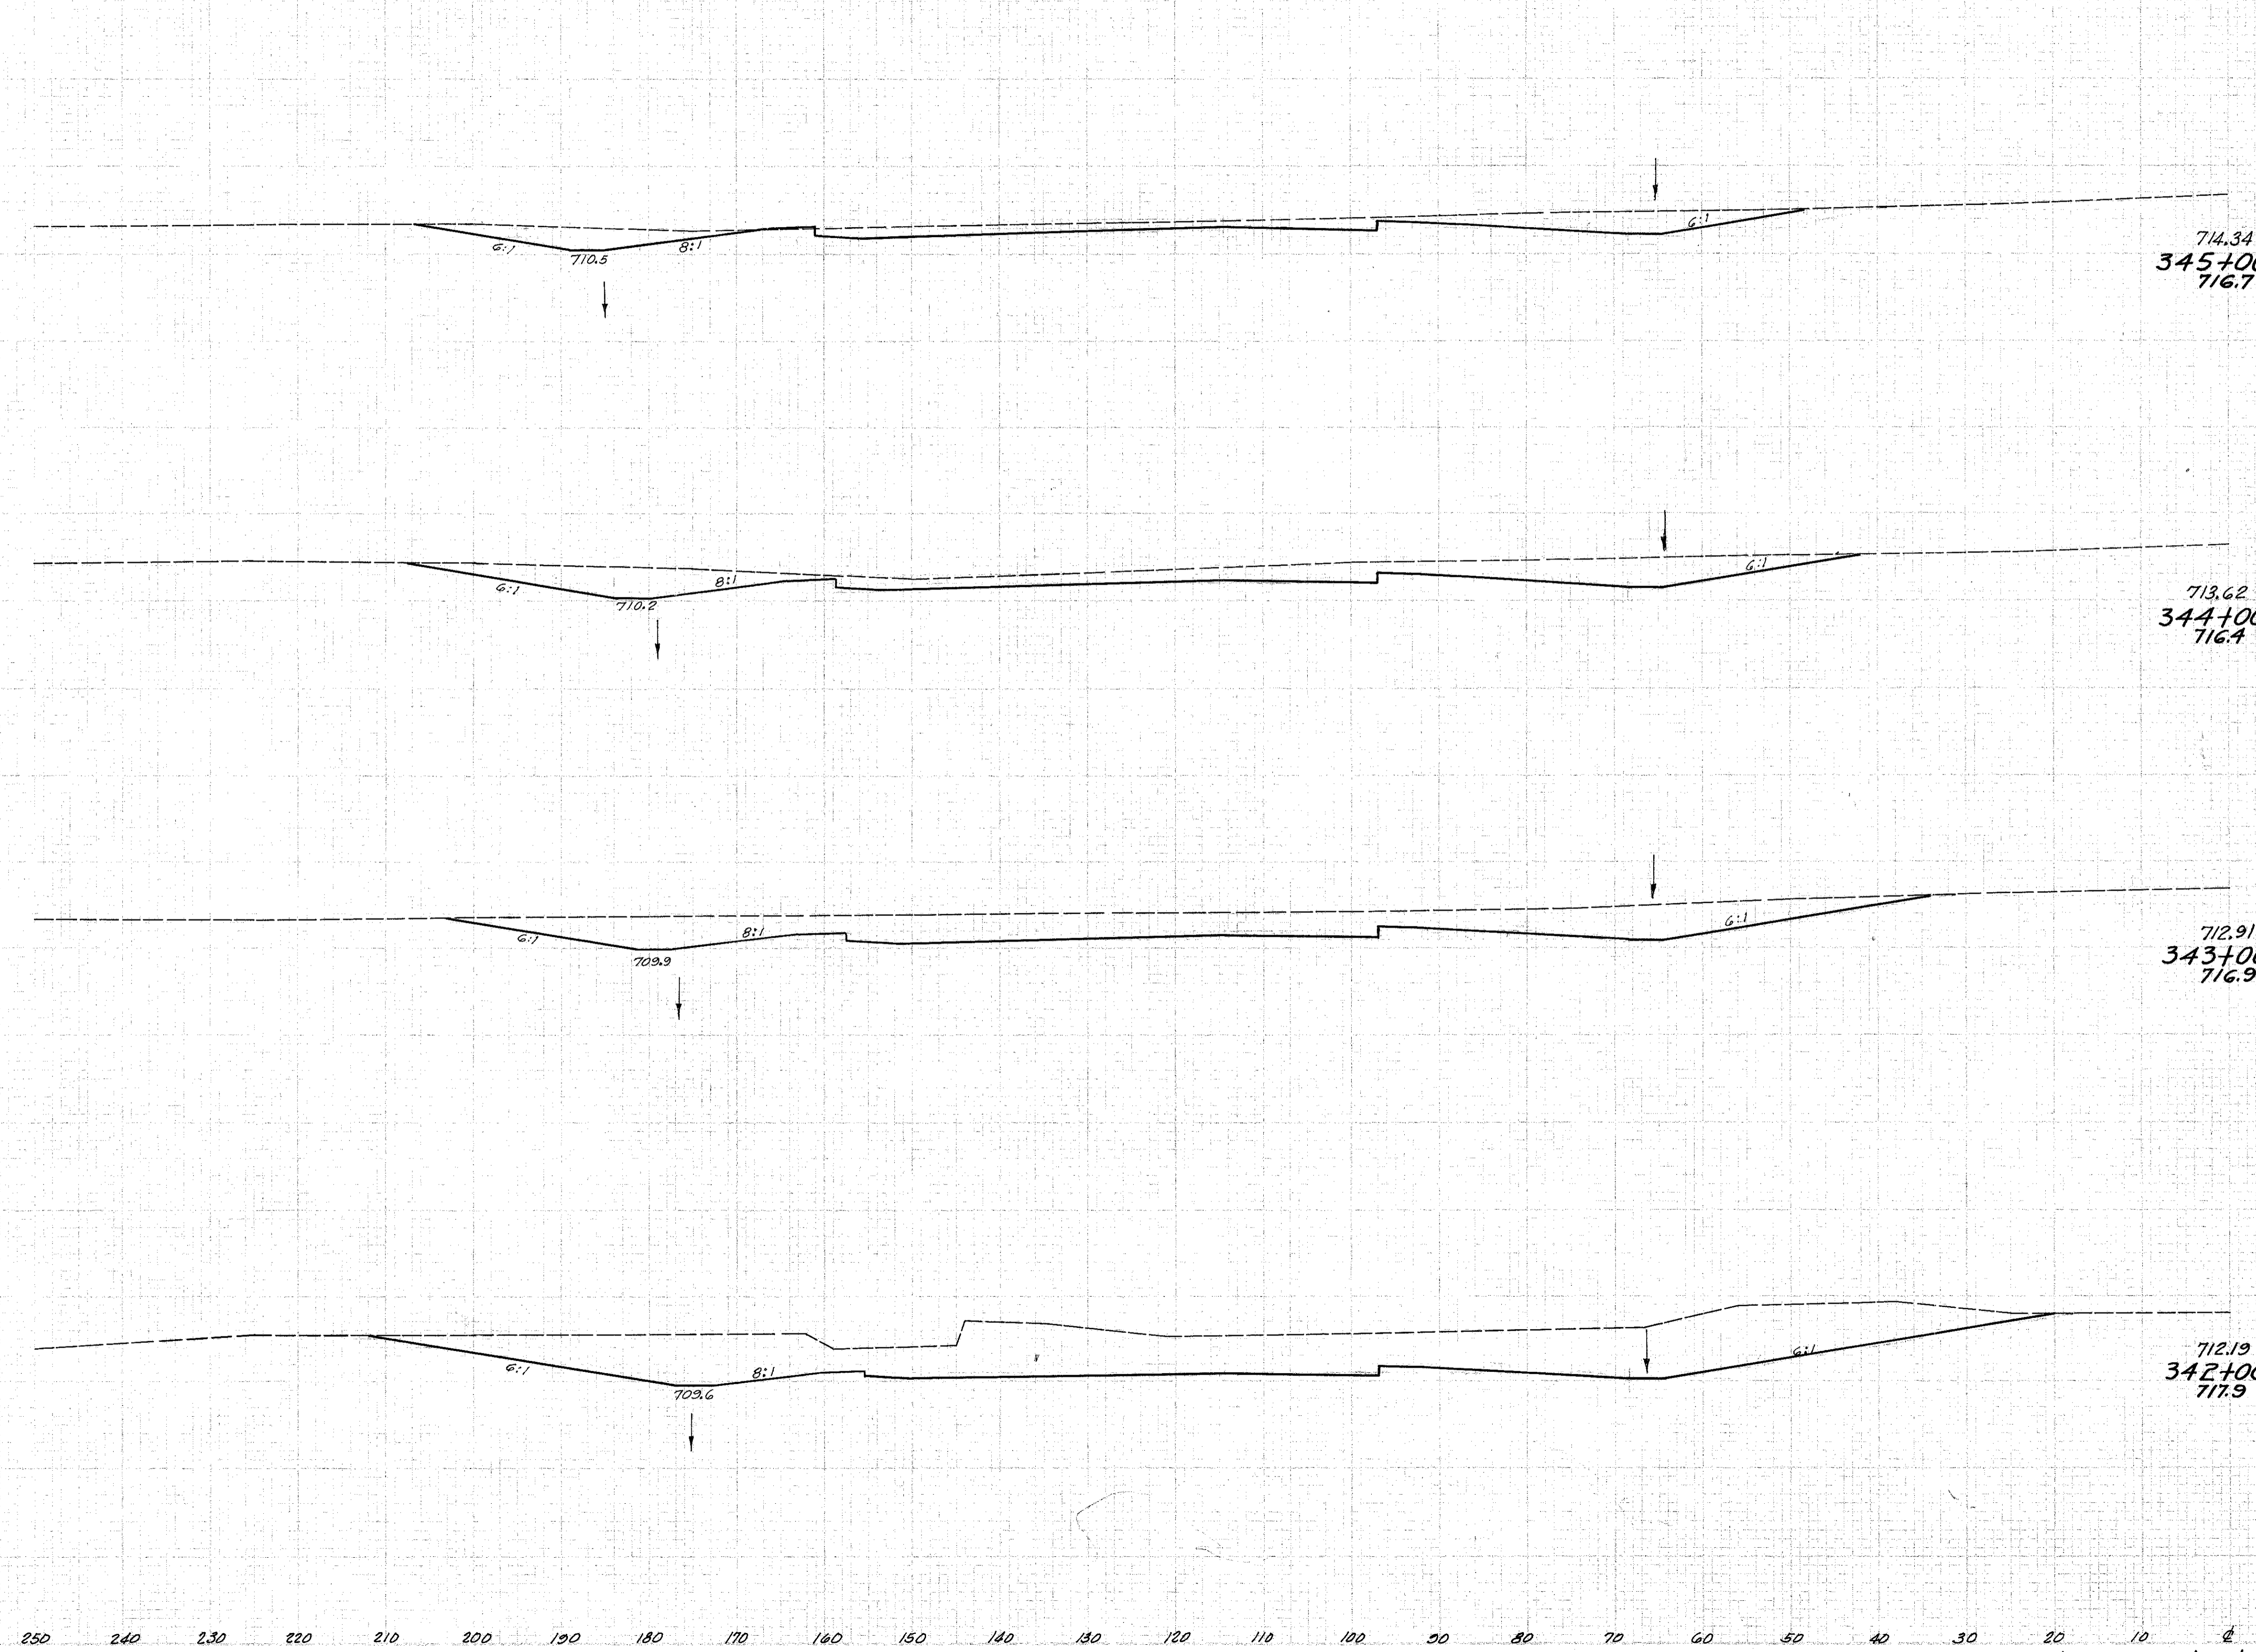

End Area		Volume	
Cut	Fill	Cut	Fill
188	0		
		885	0
290	0		
		1363	0
446	0		
		2385	0
842	0		
		3065	0

Sta. 342+00 to Sta. 345+00 Lt. &