


Seeding
 End Width
 168
 167
 172
 176
 1967

718.30
 345+00
 716.7

717.65
 344+00
 716.4

717.0
 343+00
 716.9

716.35
 342+00
 717.9

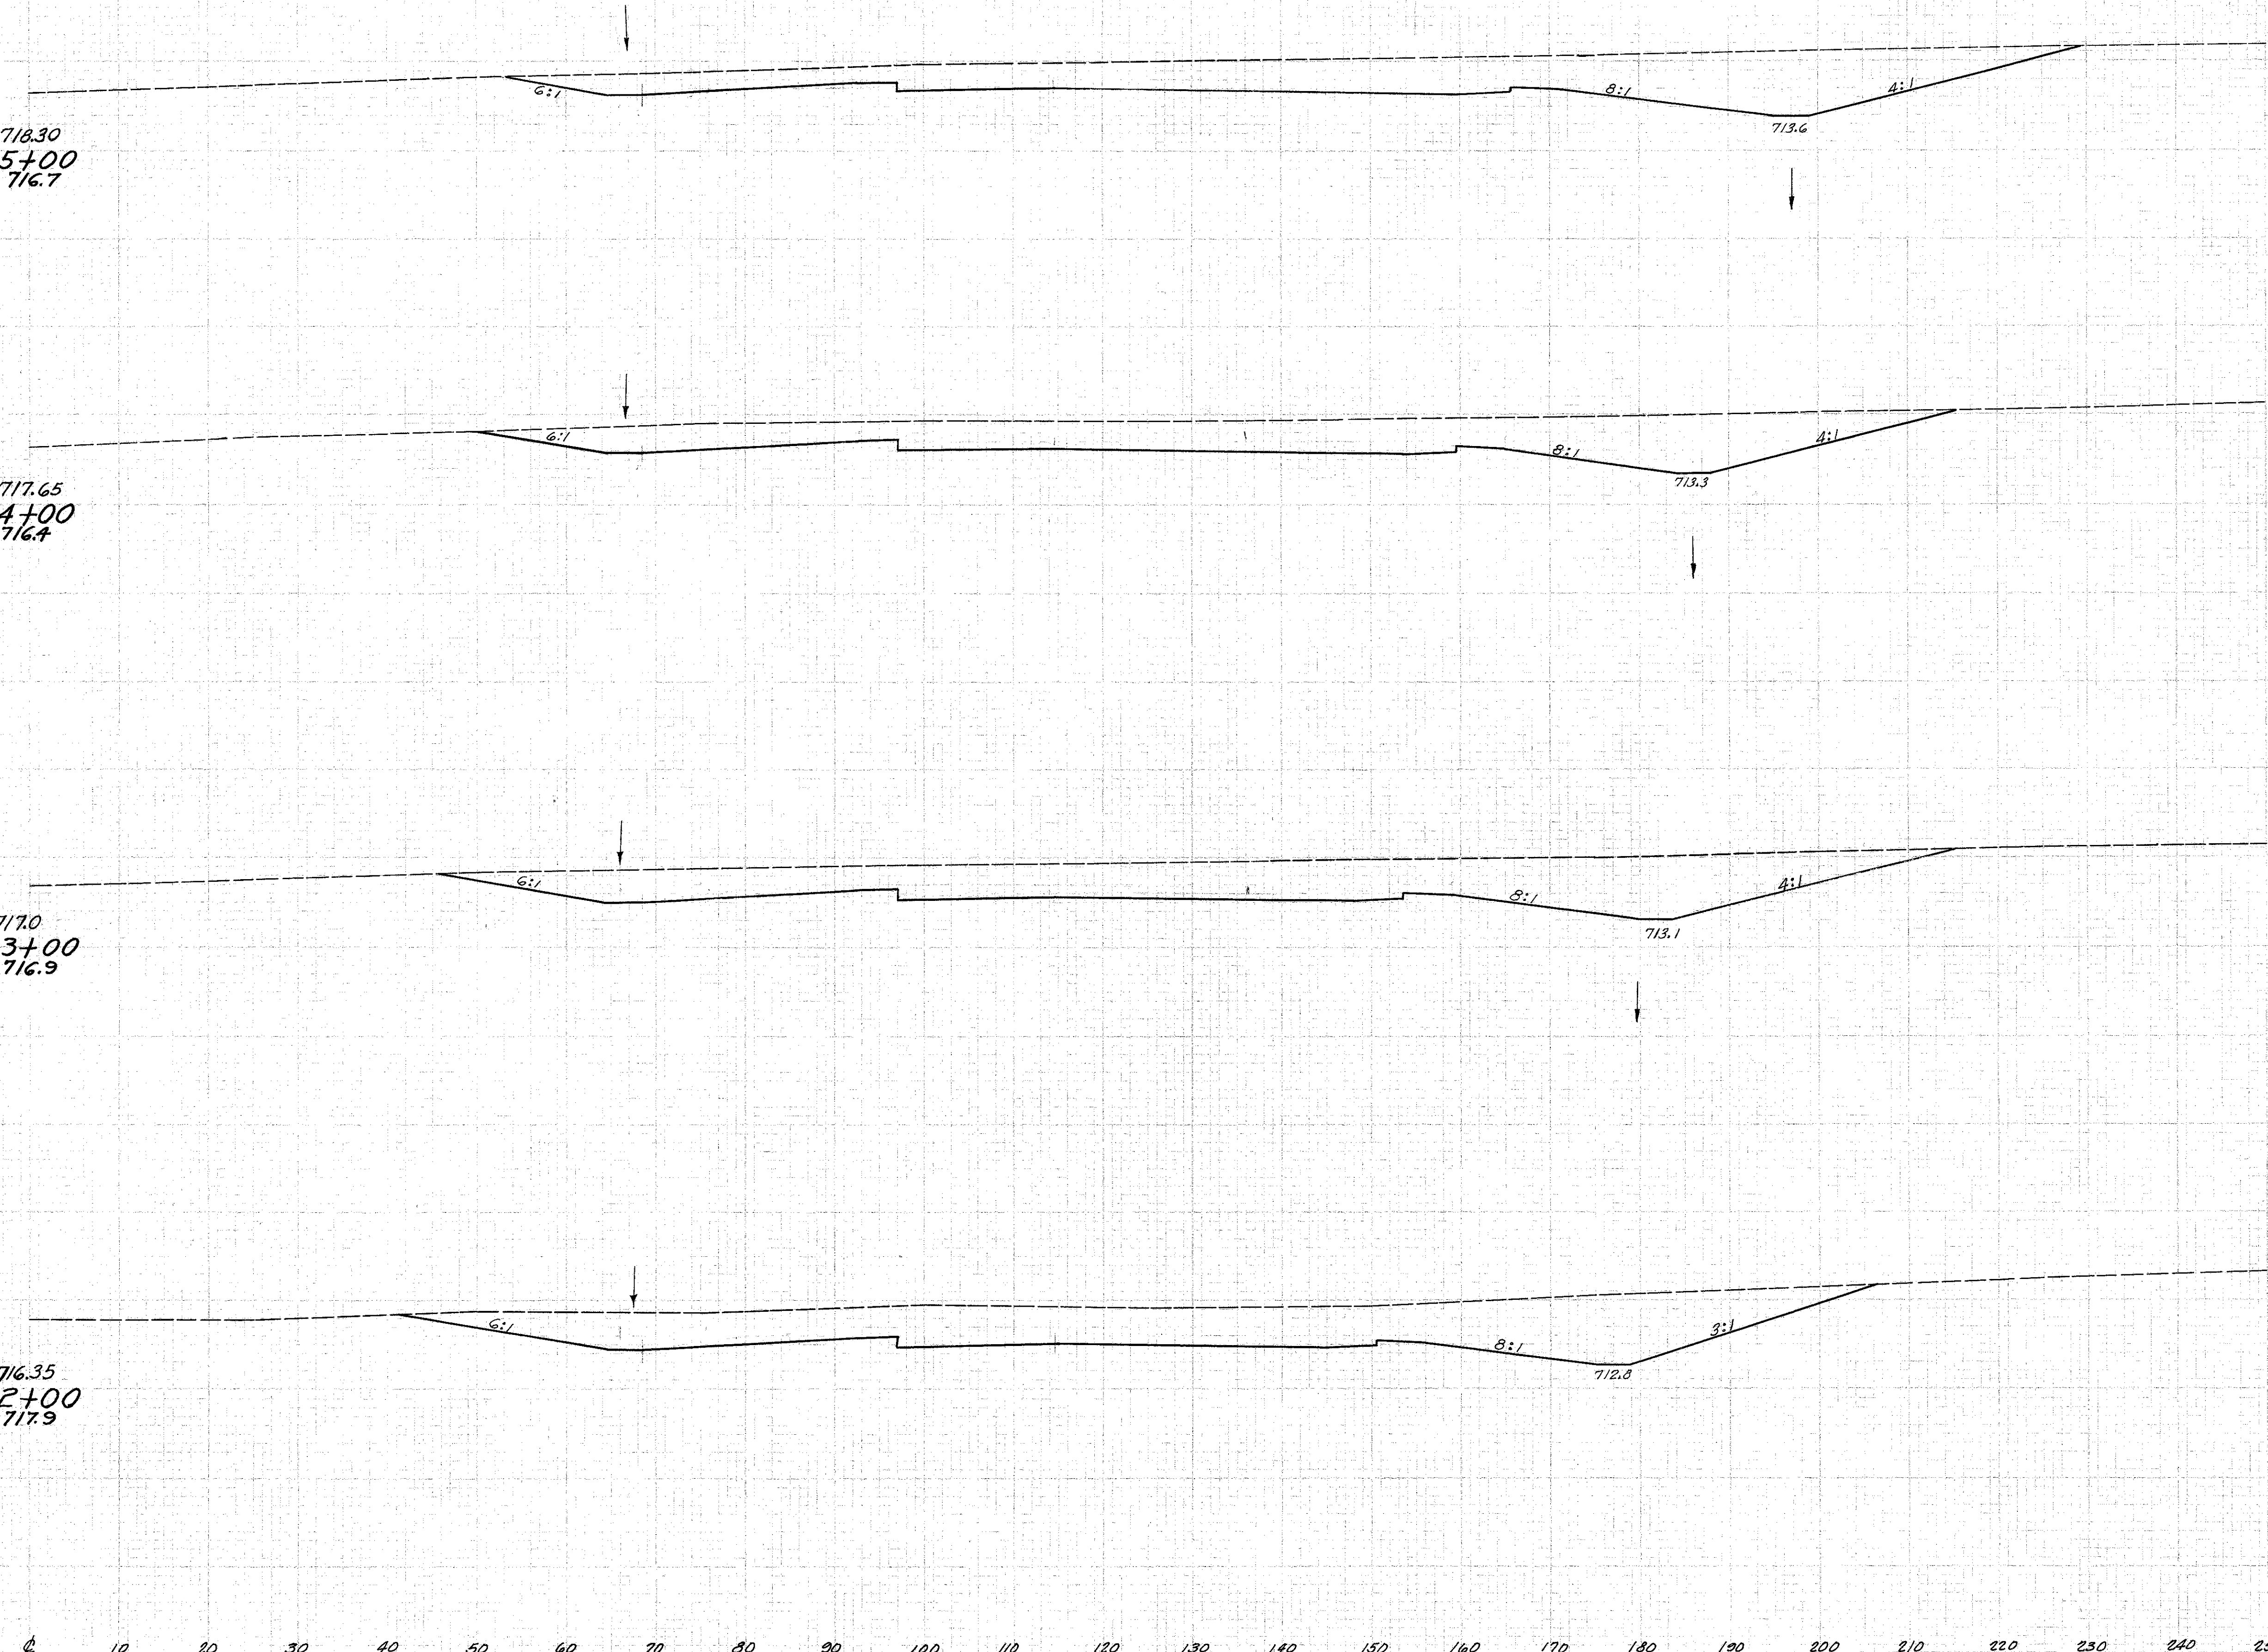

LAKE COUNTY
 LAK-1-4.02

End Area		Volume	
Cut	Fill	Cut	Fill
582	0		2100
552	0		2239
657	0		2506
696	0		2993