


Seeding	
End	Sq. Ft.
Width	
145	
1645	
151	
1625	
154	
1717	
155	
1745	

LAKE COUNTY  
LAK-I-4.02

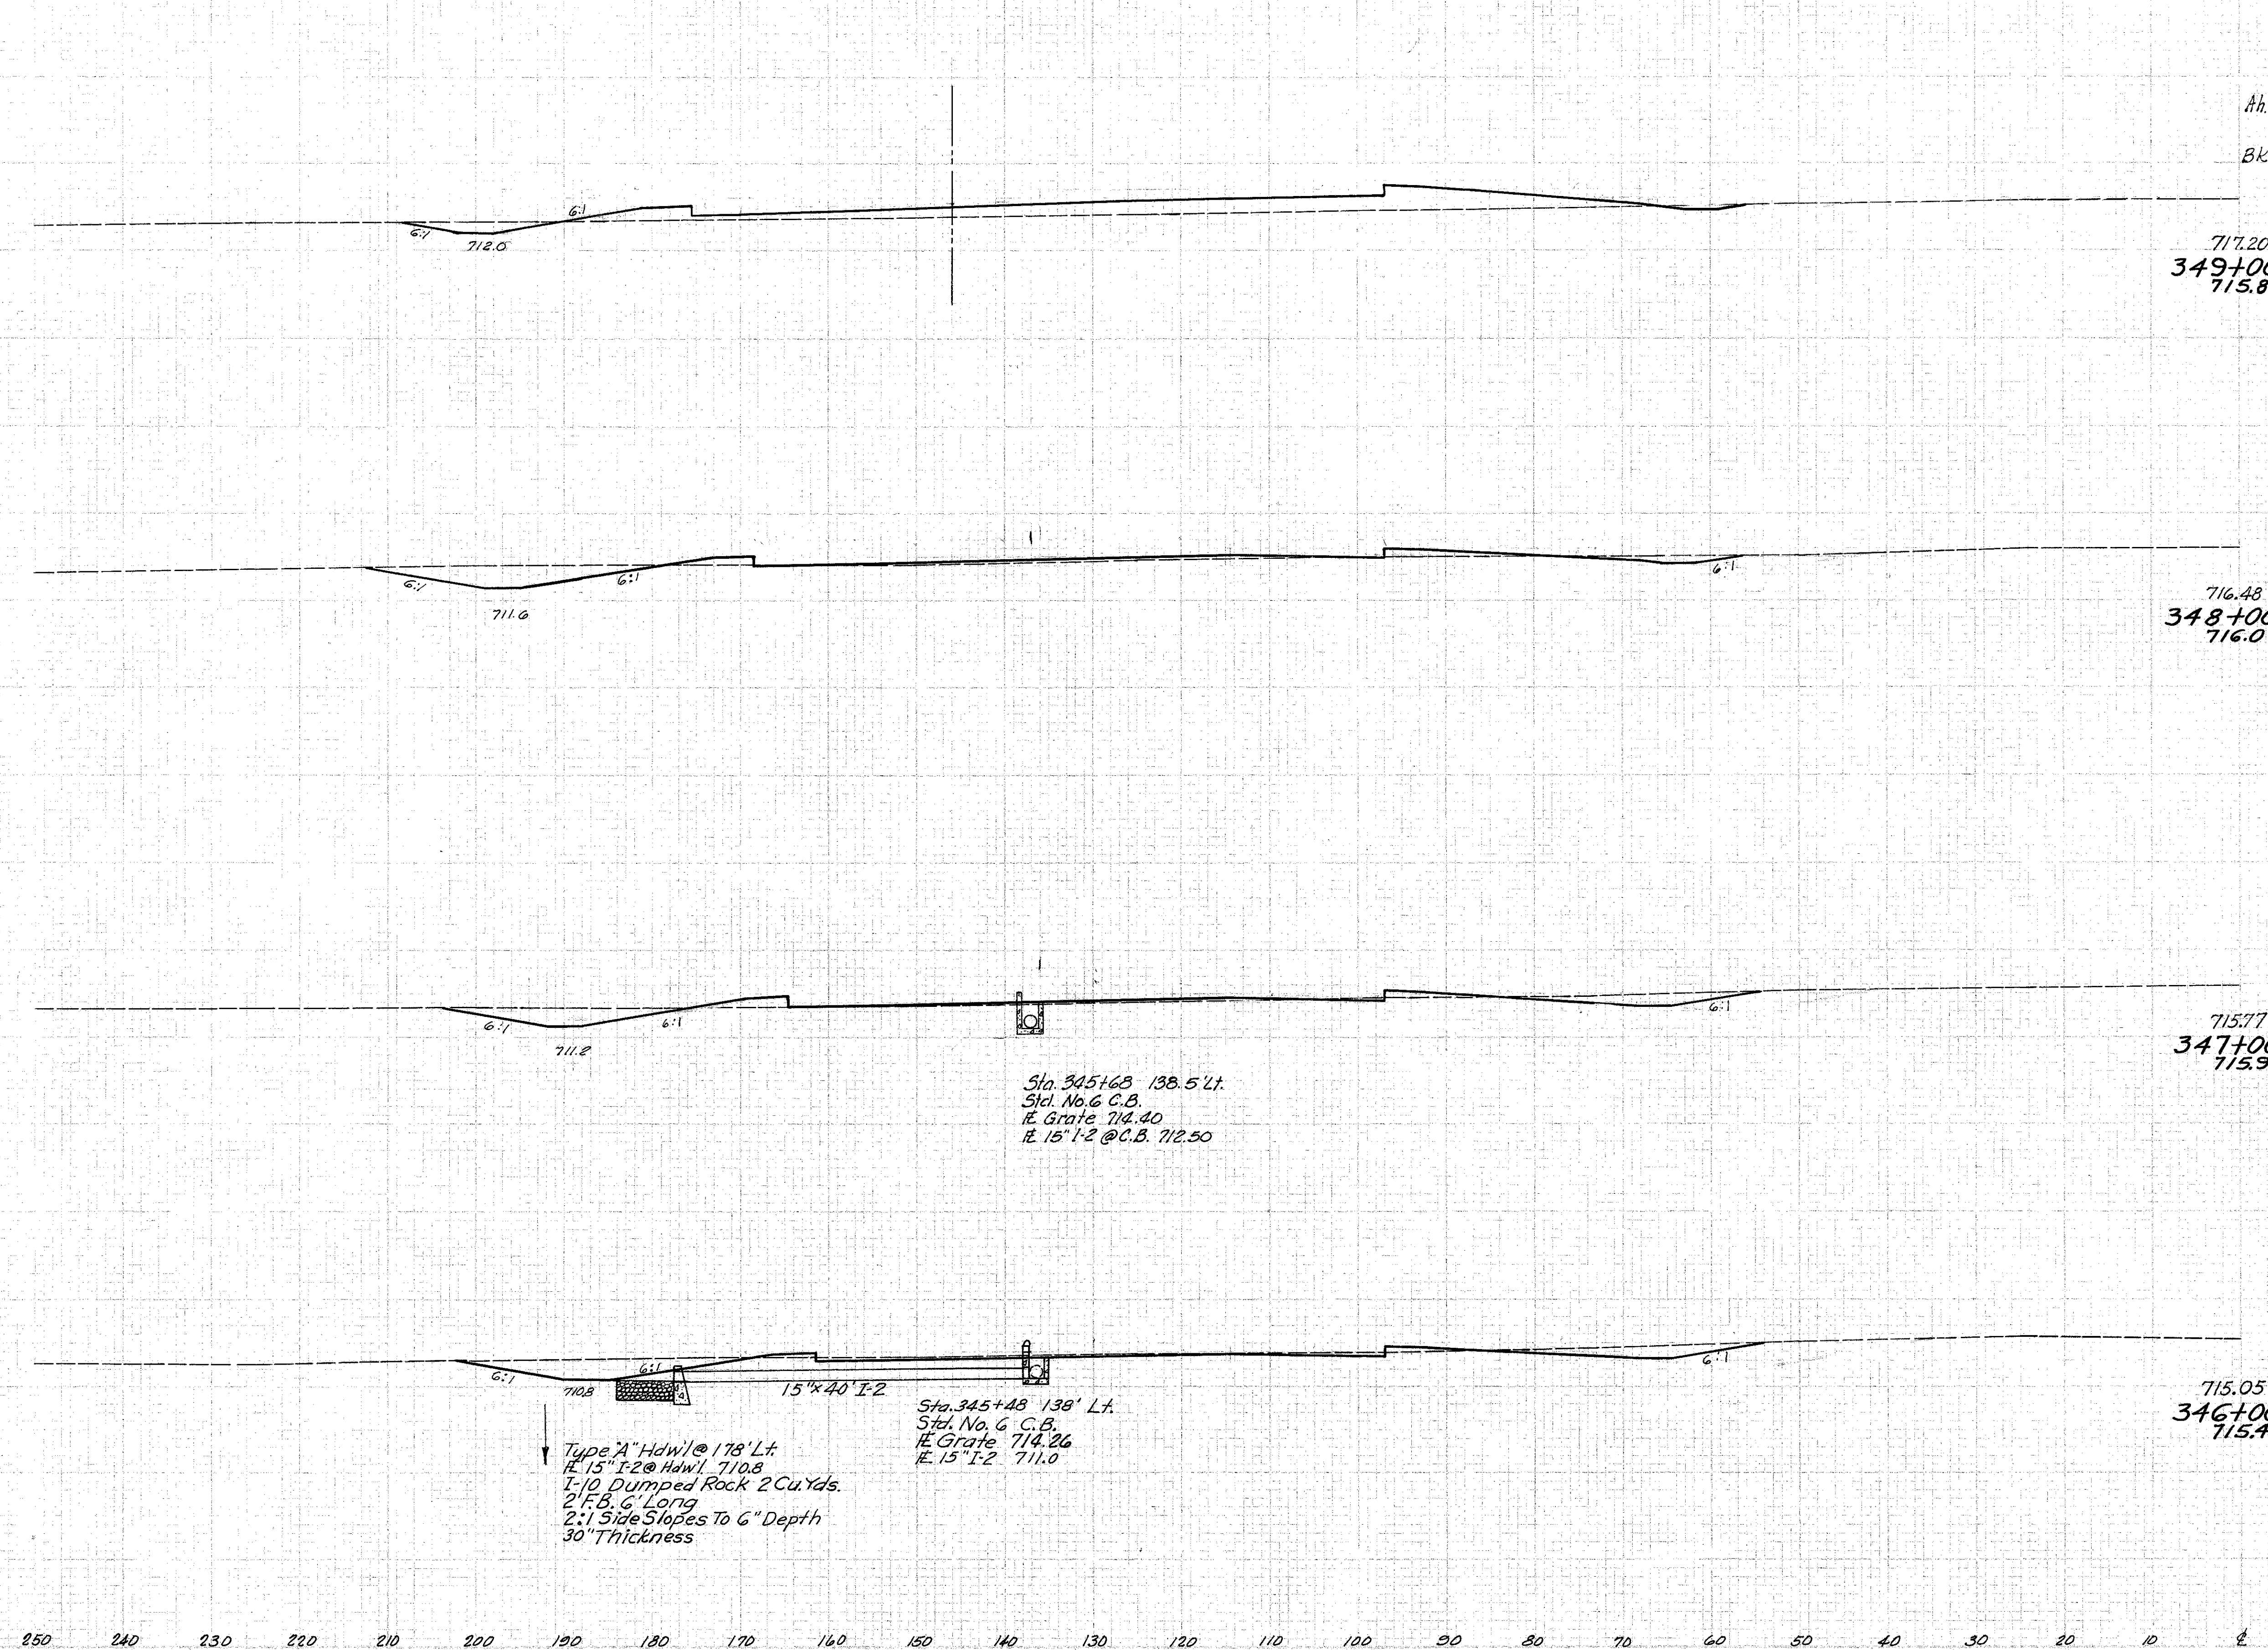

End Area		Volume	
Cut	Fill	Cut	Fill
4	99		
16	137		
		131	315
		53	33
		202	107
		54	25
		261	57
		87	6
		509	11

Type 'A' Hdw/ @ 178' Lt.  
# 15" I-2 @ Hdw/ 710.8  
I-10 Dumped Rock 2 Cu. Yds.  
2' F.B. 6' Long  
2:1 Side Slopes To 6" Depth  
30" Thickness

Sta. 345+68 138.5' Lt.  
Std. No. 6 C.B.  
# Grate 714.40  
# 15" I-2 @ C.B. 712.50

Sta. 345+48 138' Lt.  
Std. No. 6 C.B.  
# Grate 714.26  
# 15" I-2 711.0

717.20  
349+00  
715.8

716.48  
348+00  
716.0

715.77  
347+00  
715.9

715.05  
346+00  
715.4

250 240 230 220 210 200 190 180 170 160 150 140 130 120 110 100 90 80 70 60 50 40 30 20 10 0  
Sta. 346+00 to Sta. 349+00 Lt. &