


Seeding	
End	Sq. Ft.
Width	
150	
1600	
138	
1461	
125	
1211	
93	
1322	

LAKE COUNTY
LAK-I-4.02

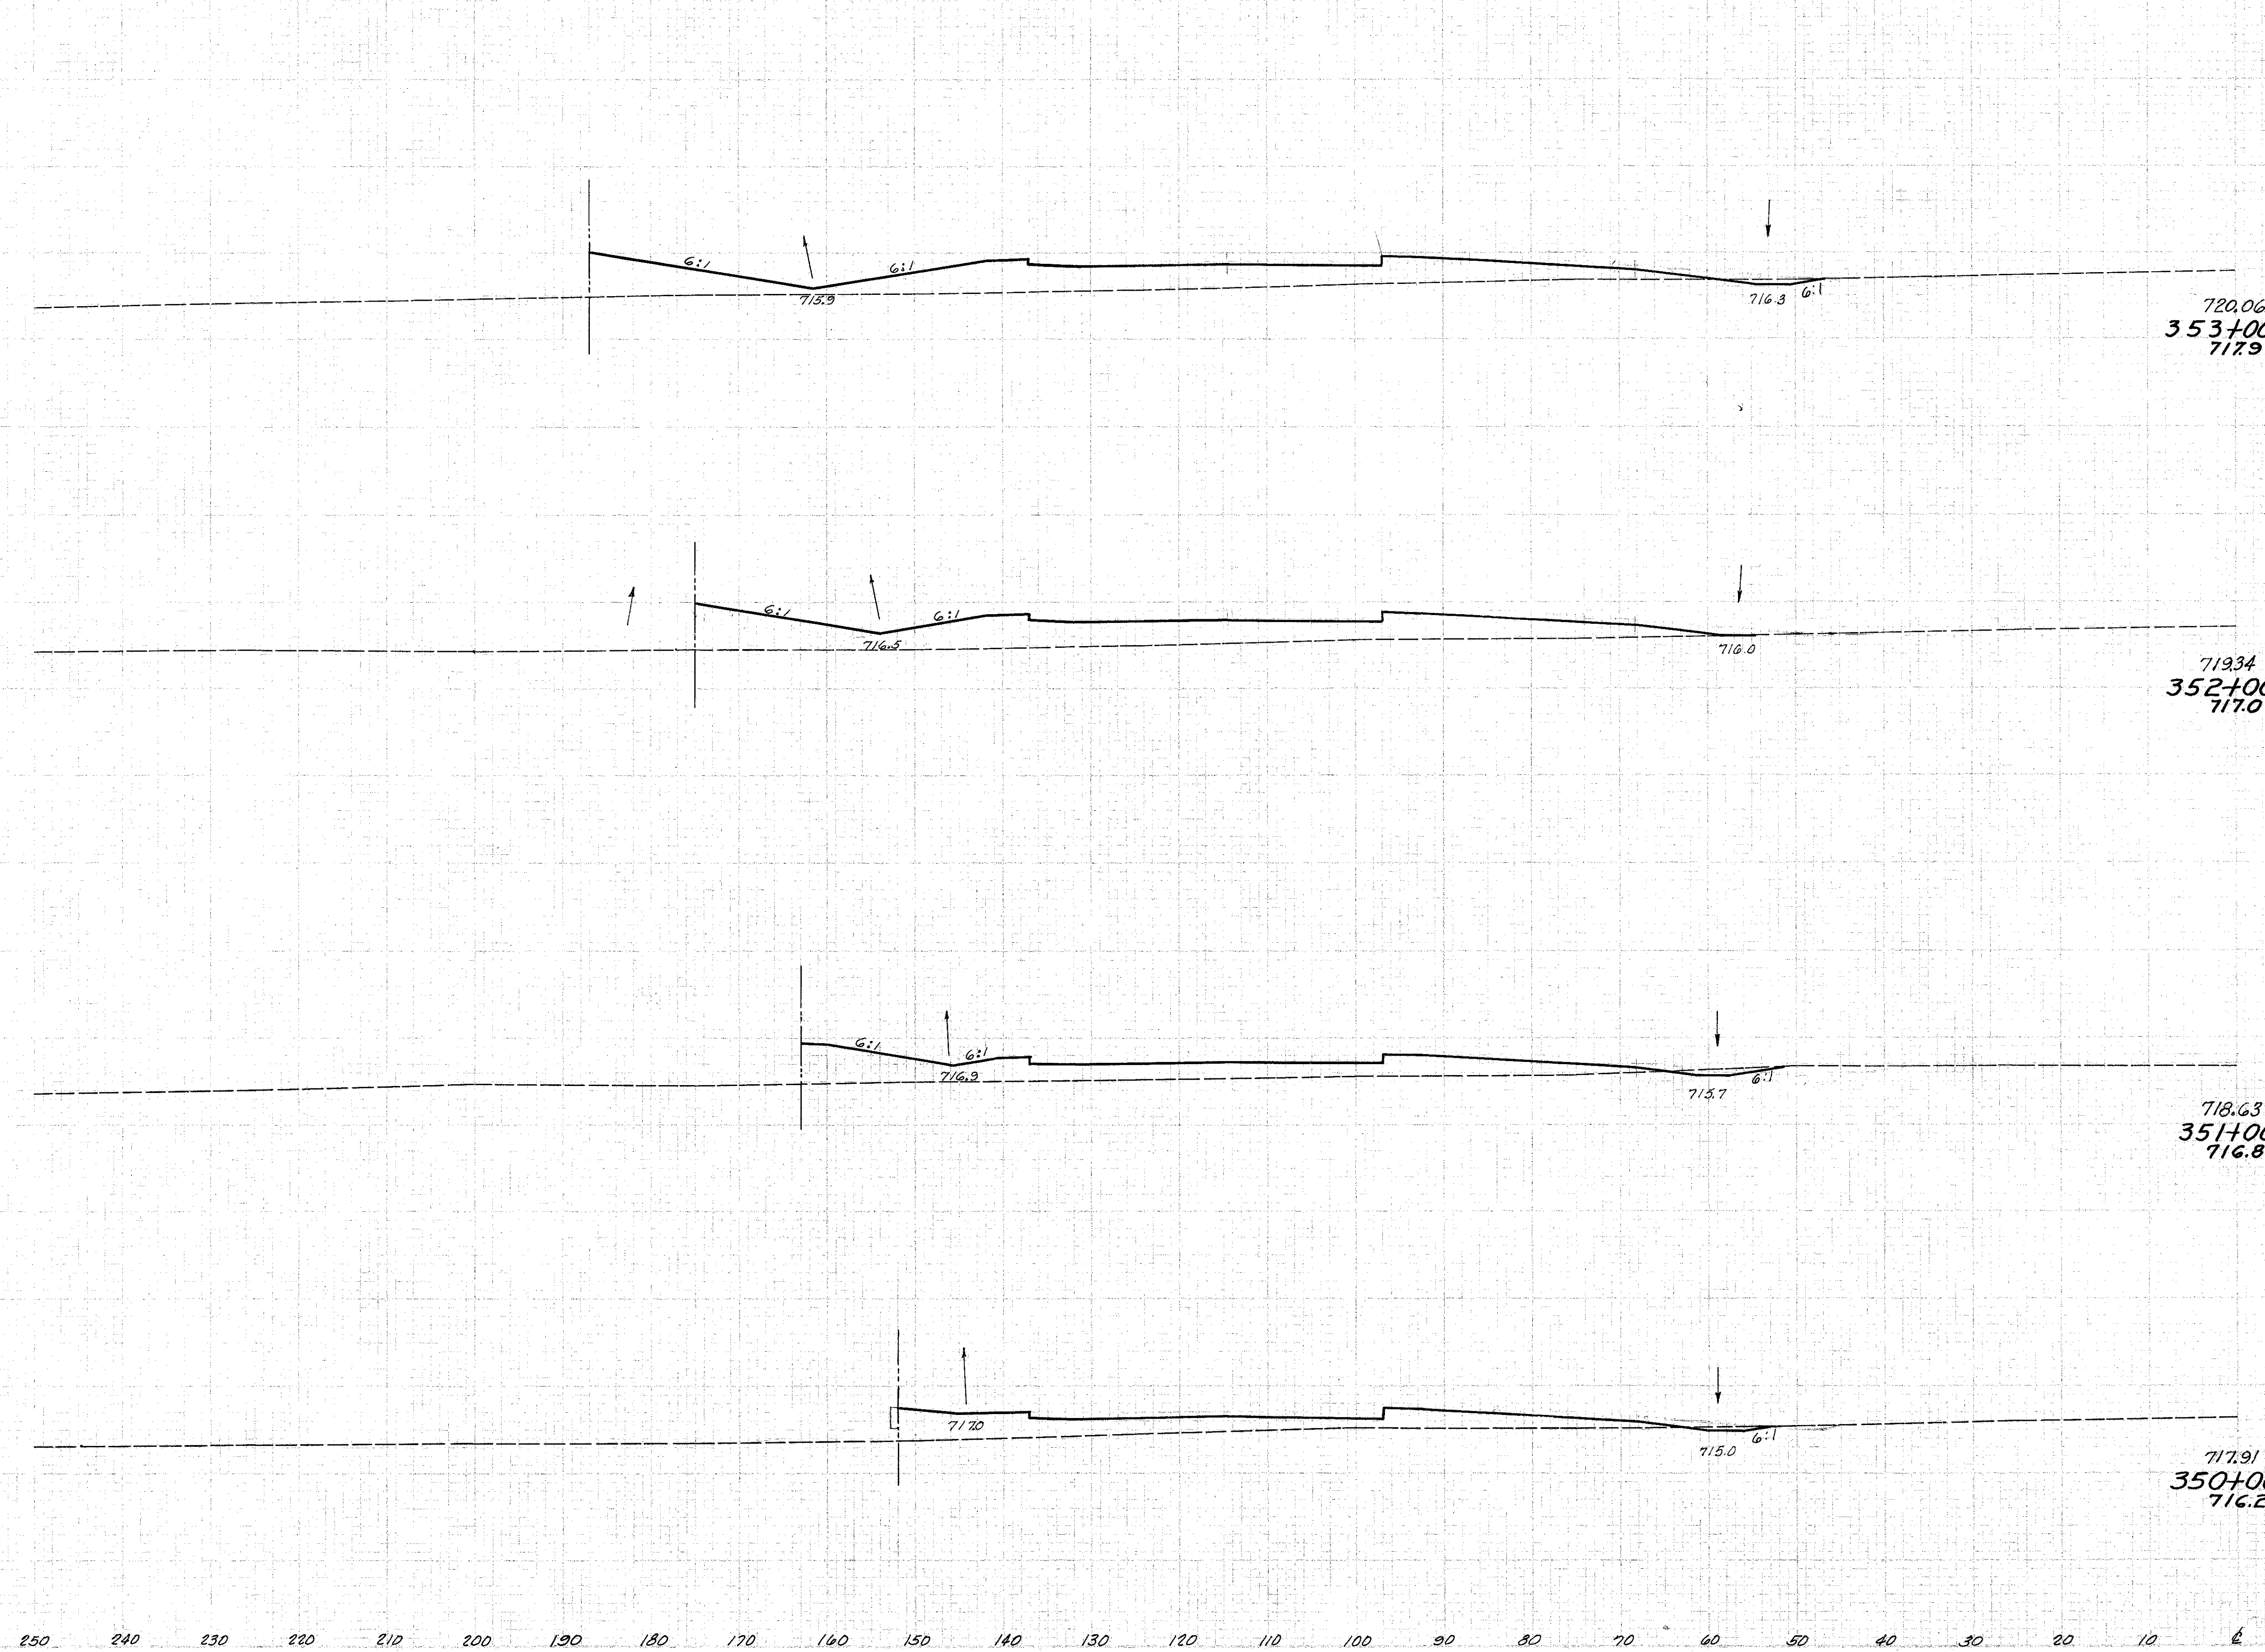

End Area		Volume	
Cut	Fill	Cut	Fill
5	294		
		9	1078
0	288		
		11	969
6	235		
		20	783
5	188		
		17	531

Sta. 350+00 to Sta. 353+00 Lt. &