

LAKE COUNTY
LAK-1-4.02


Seeding	
End Width	Sp. Id.
176	
190	
166	
180	
159	
171	
150	
166	

723.50
353+00
717.9

722.85
352+00
717.0

722.20
351+00
716.8

721.55
350+00
716.2

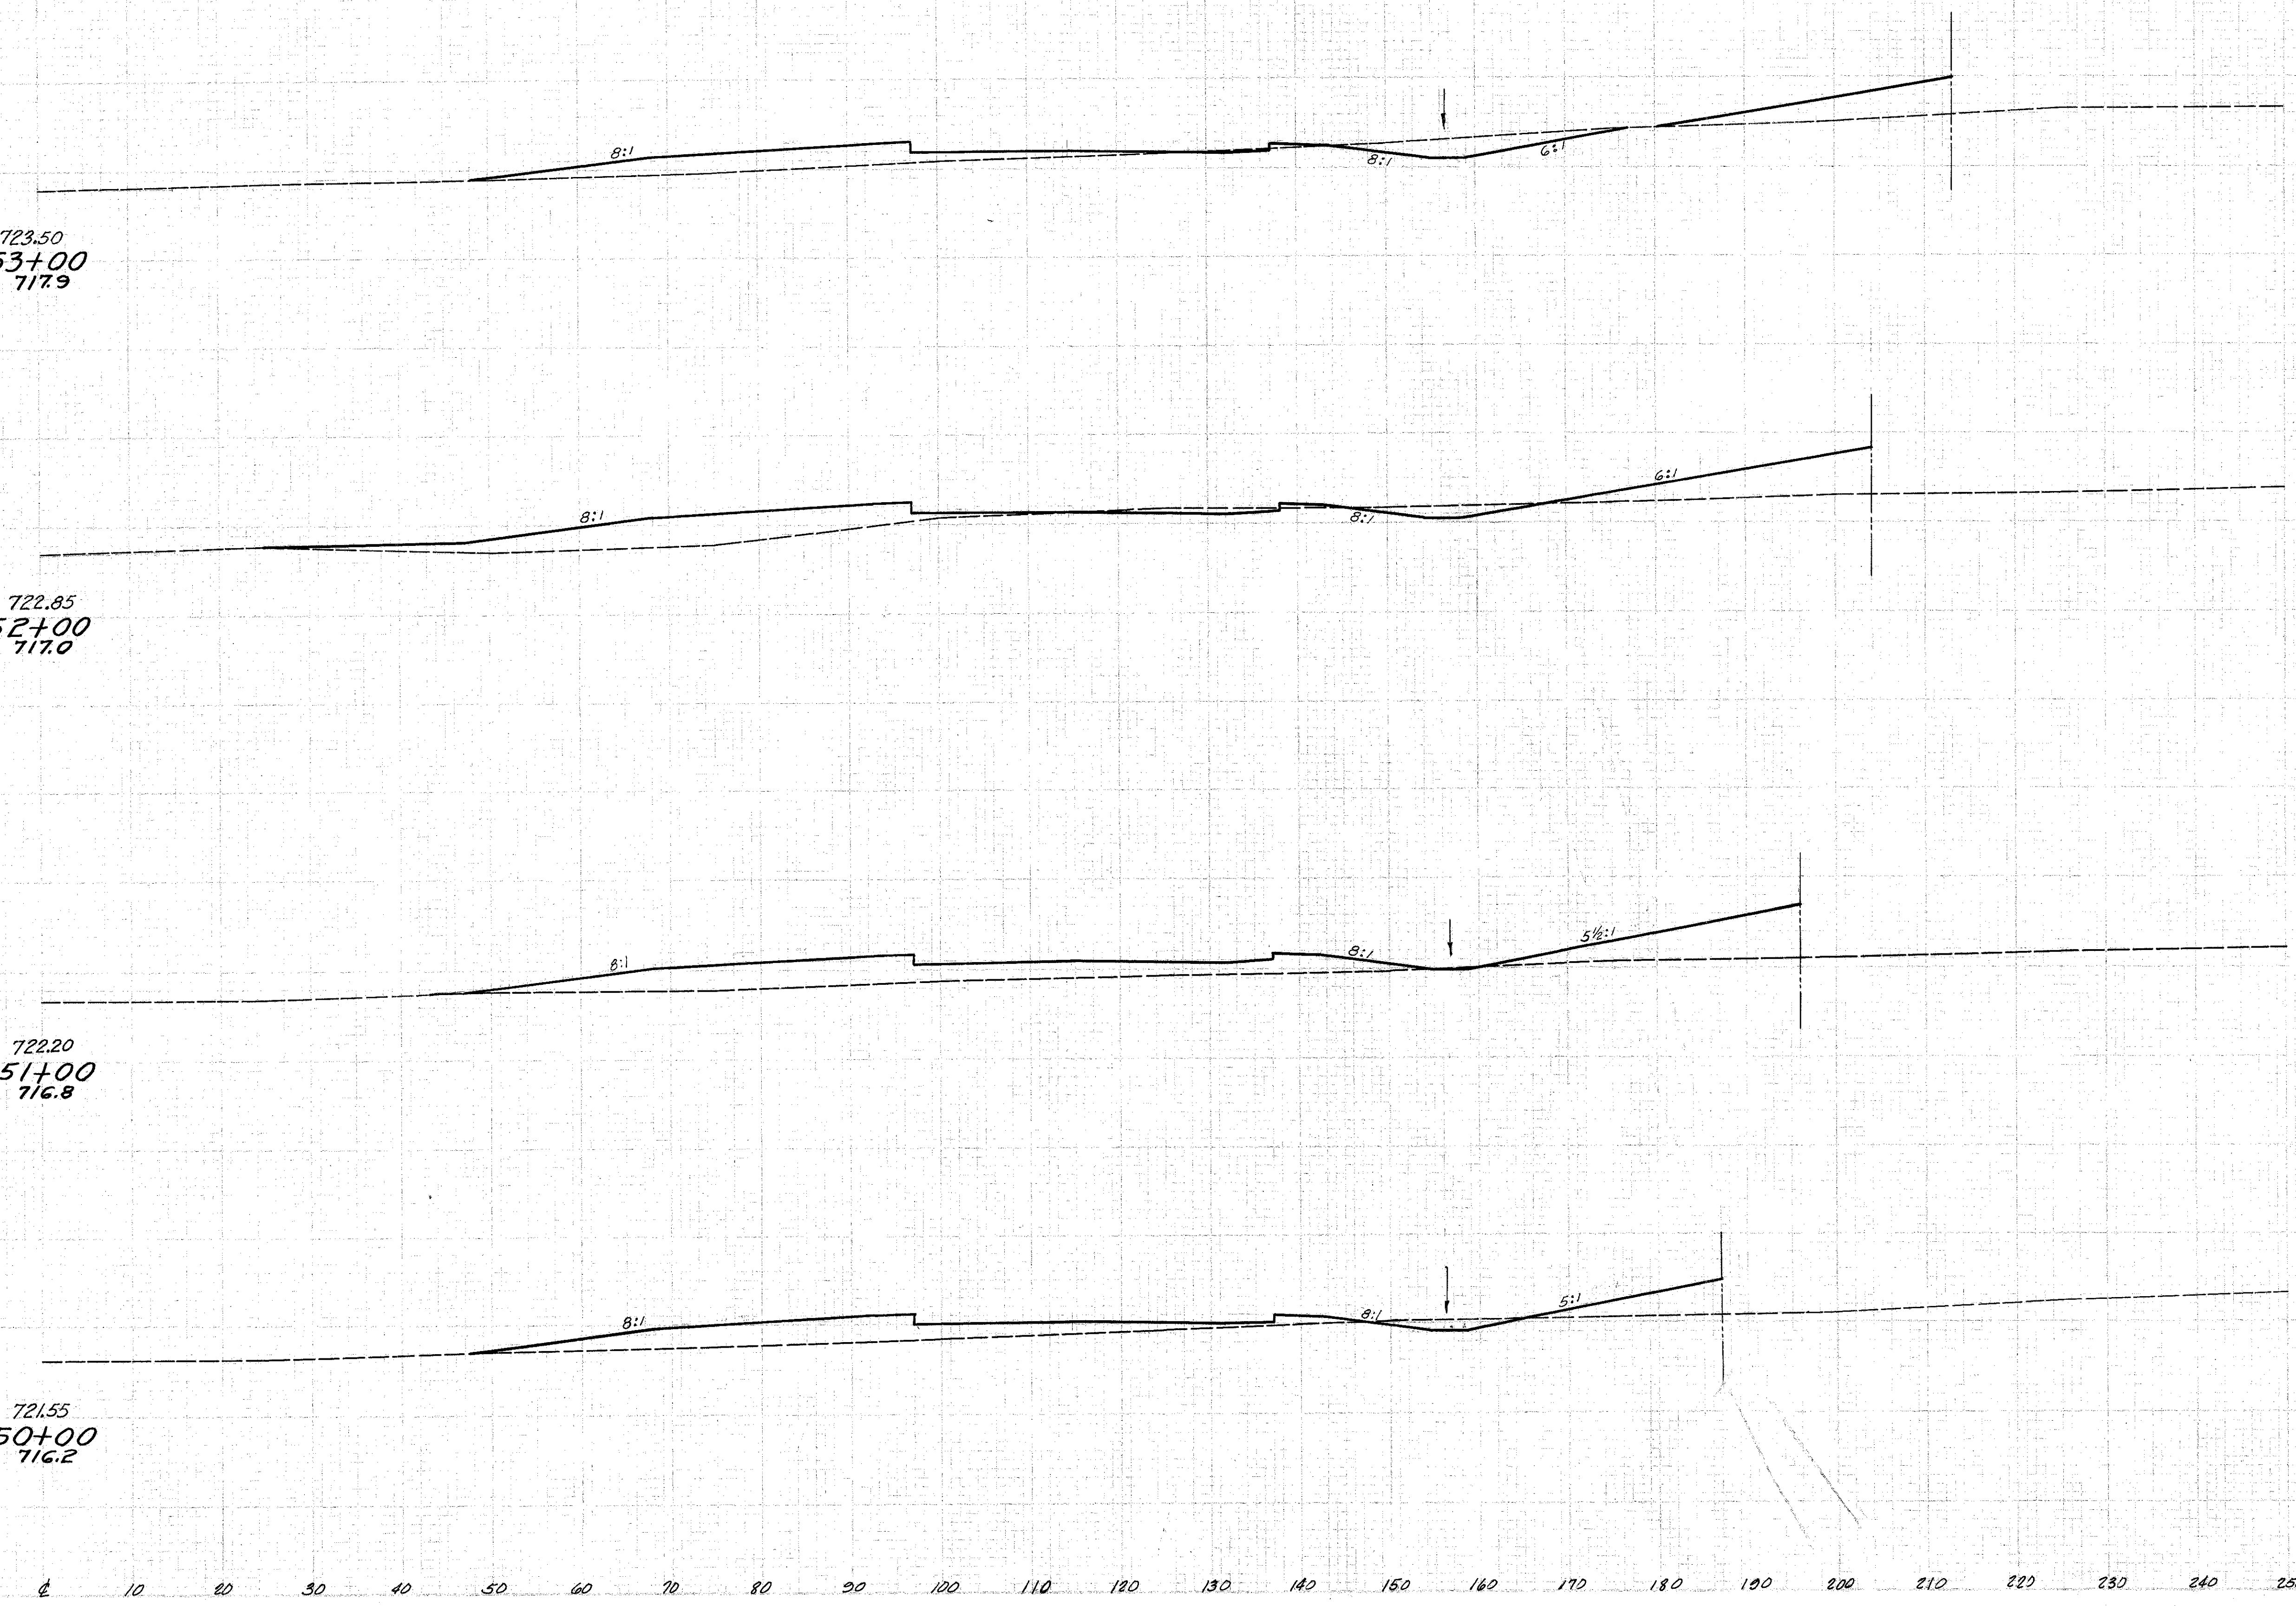

End Area		Volume	
Cut	Fill	Cut	Fill
43	197		
		130	874
32	275		
		65	1139
3	340		
		31	1038
14	218		
		93	583

Sta. 350+00 to Sta. 353+00 Rt. 6