


LAKE COUNTY
LAK-1-4.02

Seeding
End Width Sq. Ft.
210
2239
193
2061
178
1895
163
1739

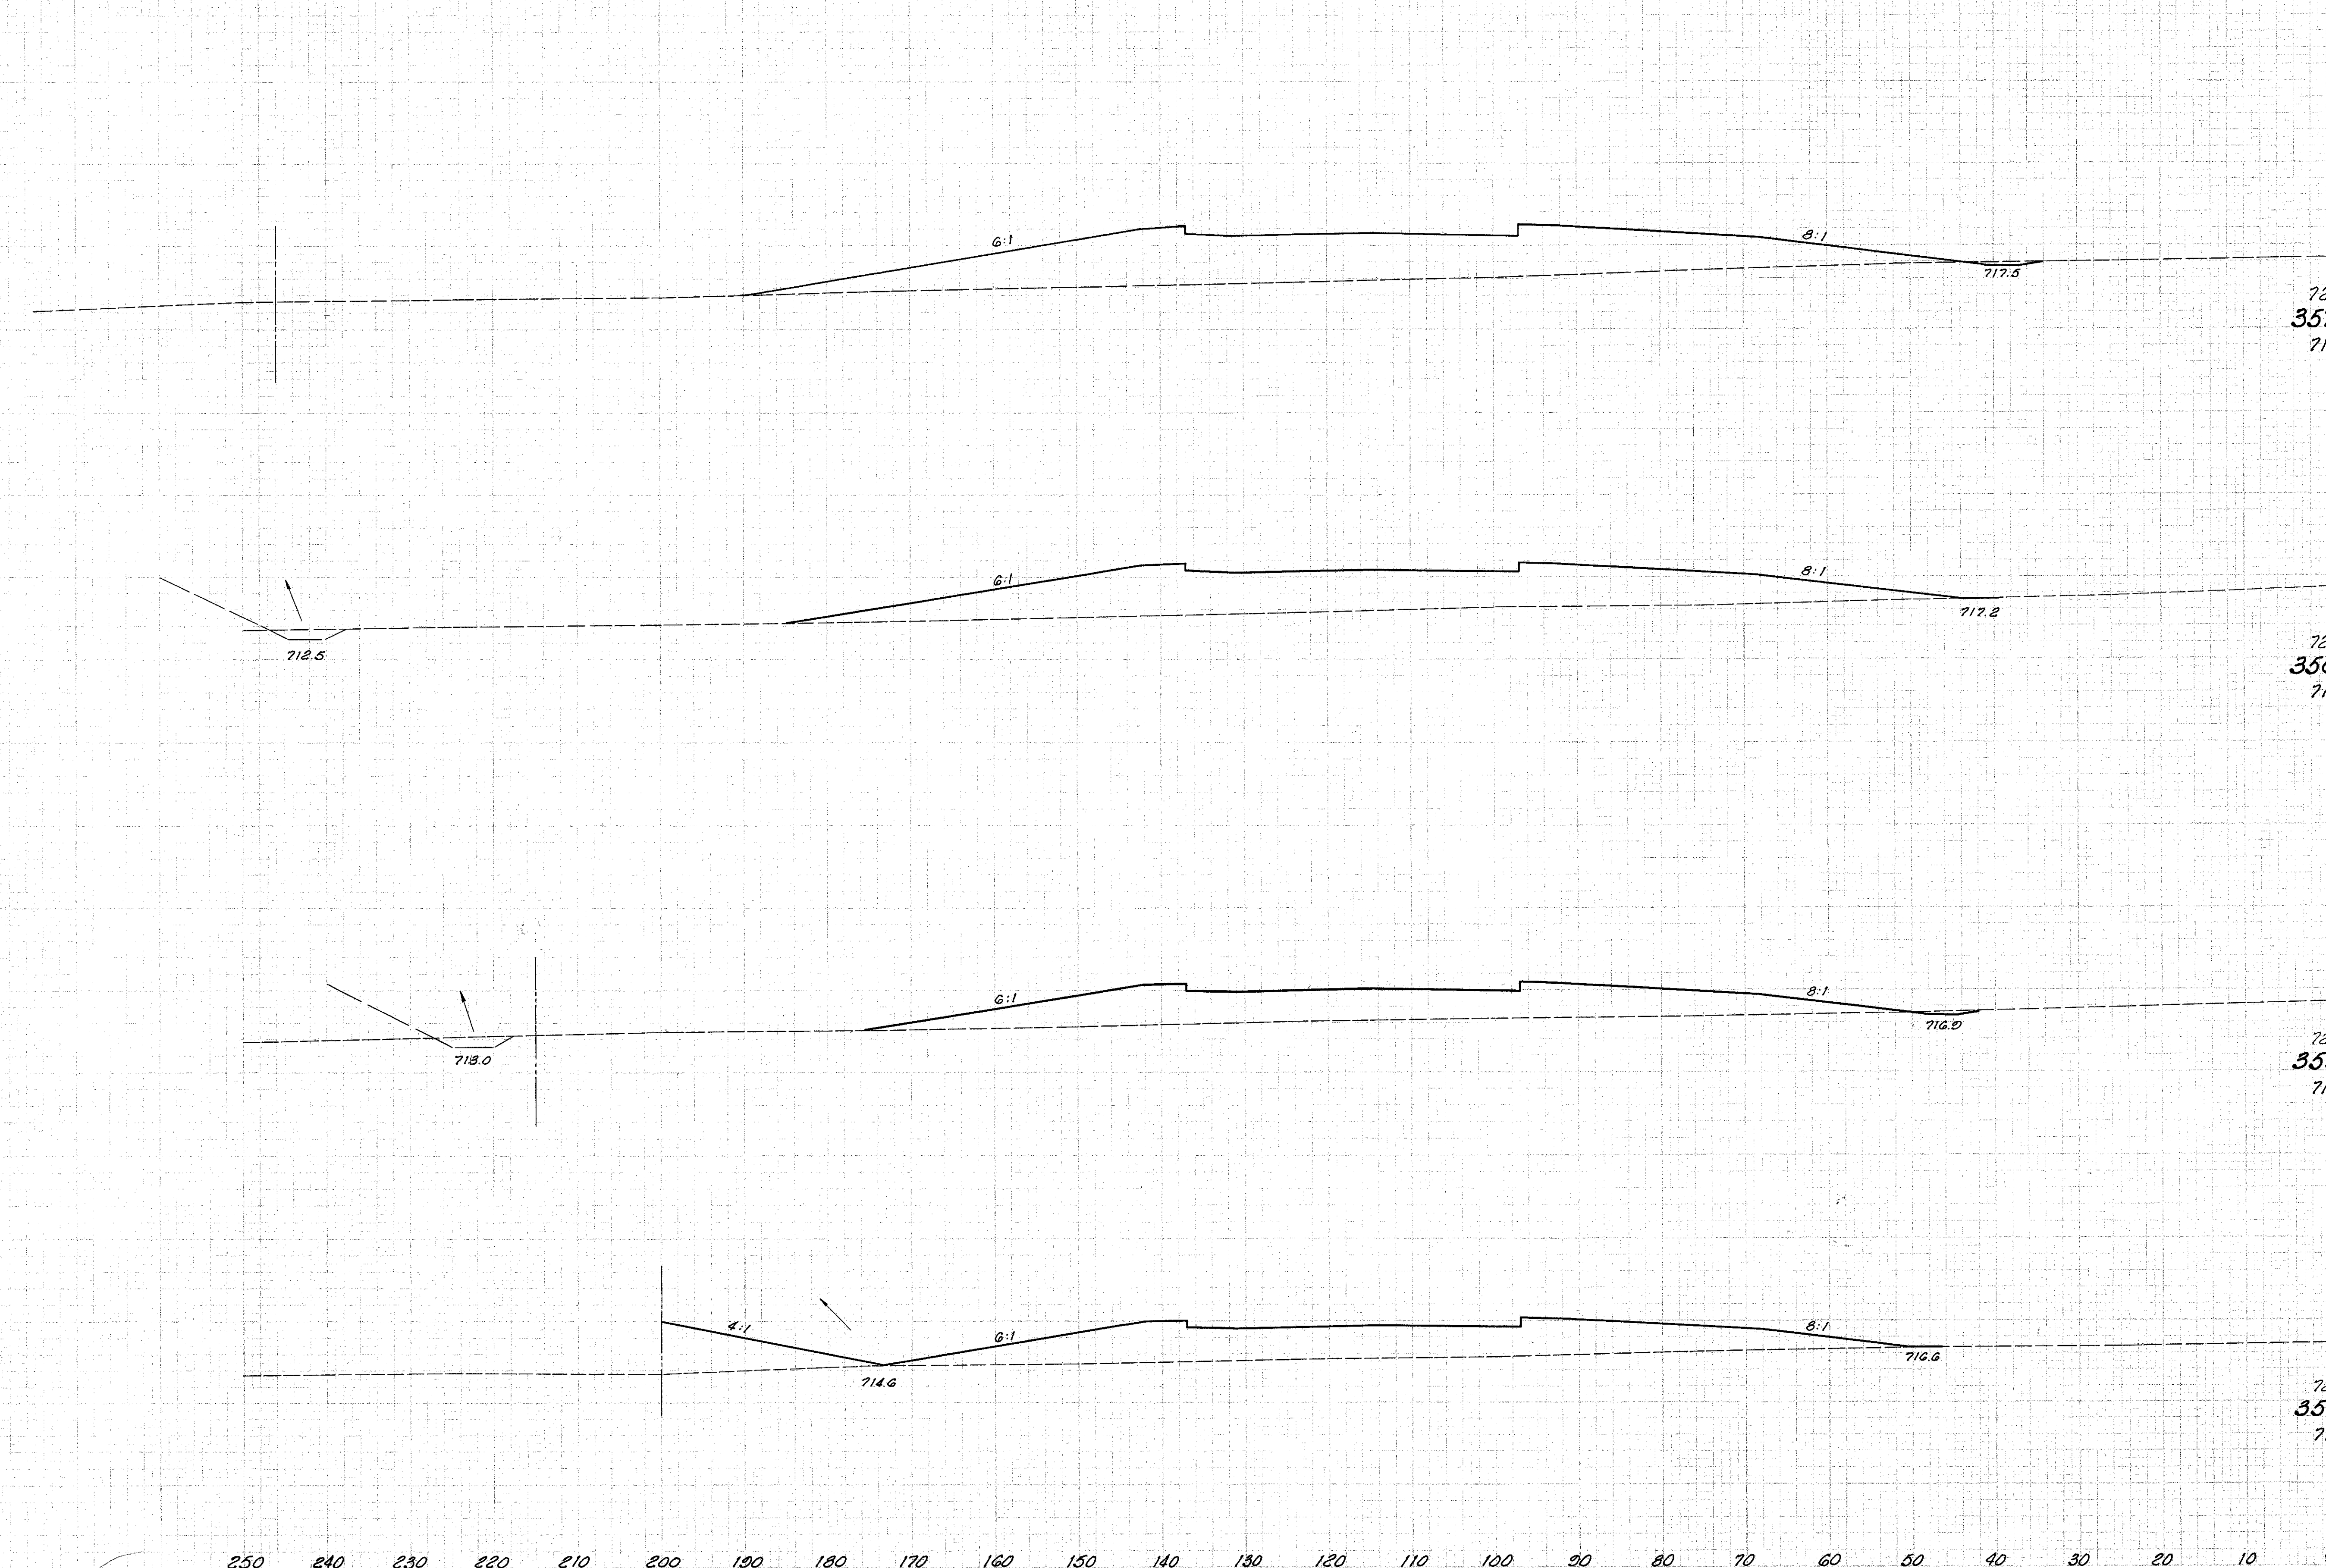

End Area		Volume	
Cut	Fill	Cut	Fill
3	608		
		6	2111
0	532		
		4	1728
2	401		
		4	1580
0	452		
		2	1381

Sta. 354+00 to Sta. 357+00 Lt. E