


LAKE COUNTY
LAK-1-4.02

Seeding
End Width Sp. Ht.
200
2189
194
2122
188
2056
182
1989

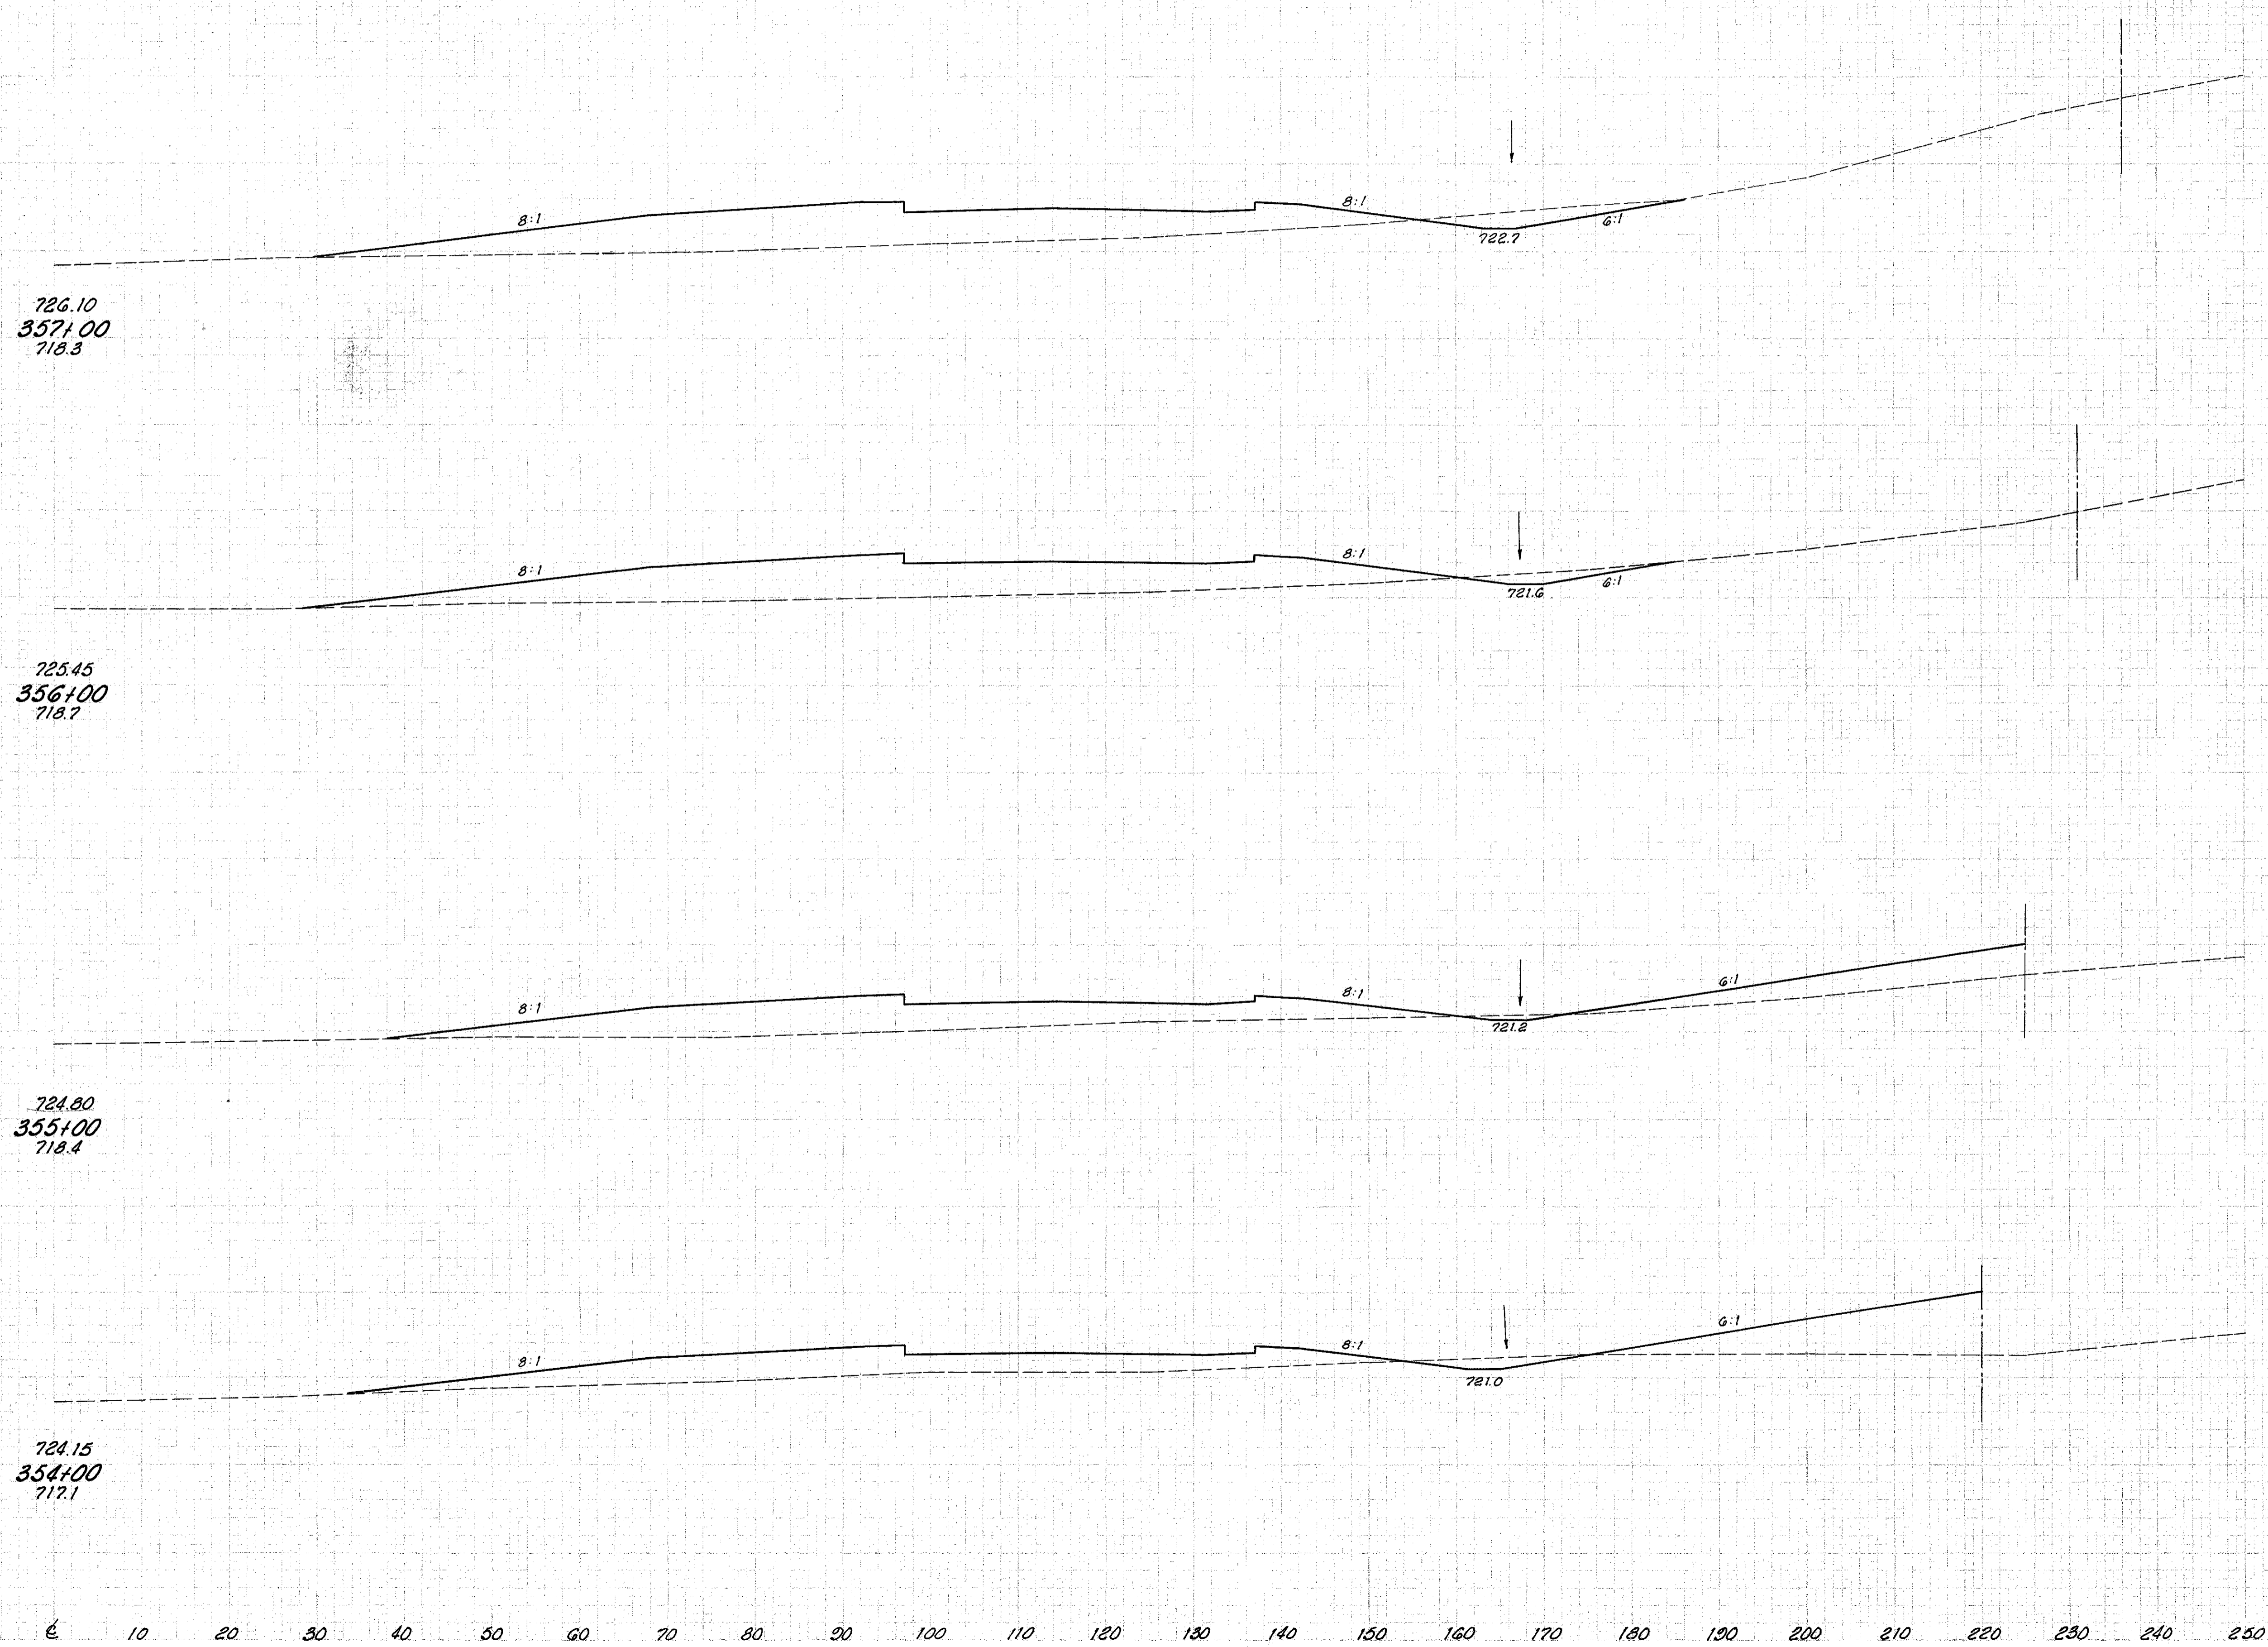

End Area		Volume	
Cut	Fill	Cut	Fill
33	300	102	1467
22	402	50	1539
5	429	44	1574
19	421	115	1144