


FED. RD. DIVISION	STATE	PROJECT
2	OHIO	I-1103(20)

162  
333

LAKE COUNTY  
LAK-1-4.02

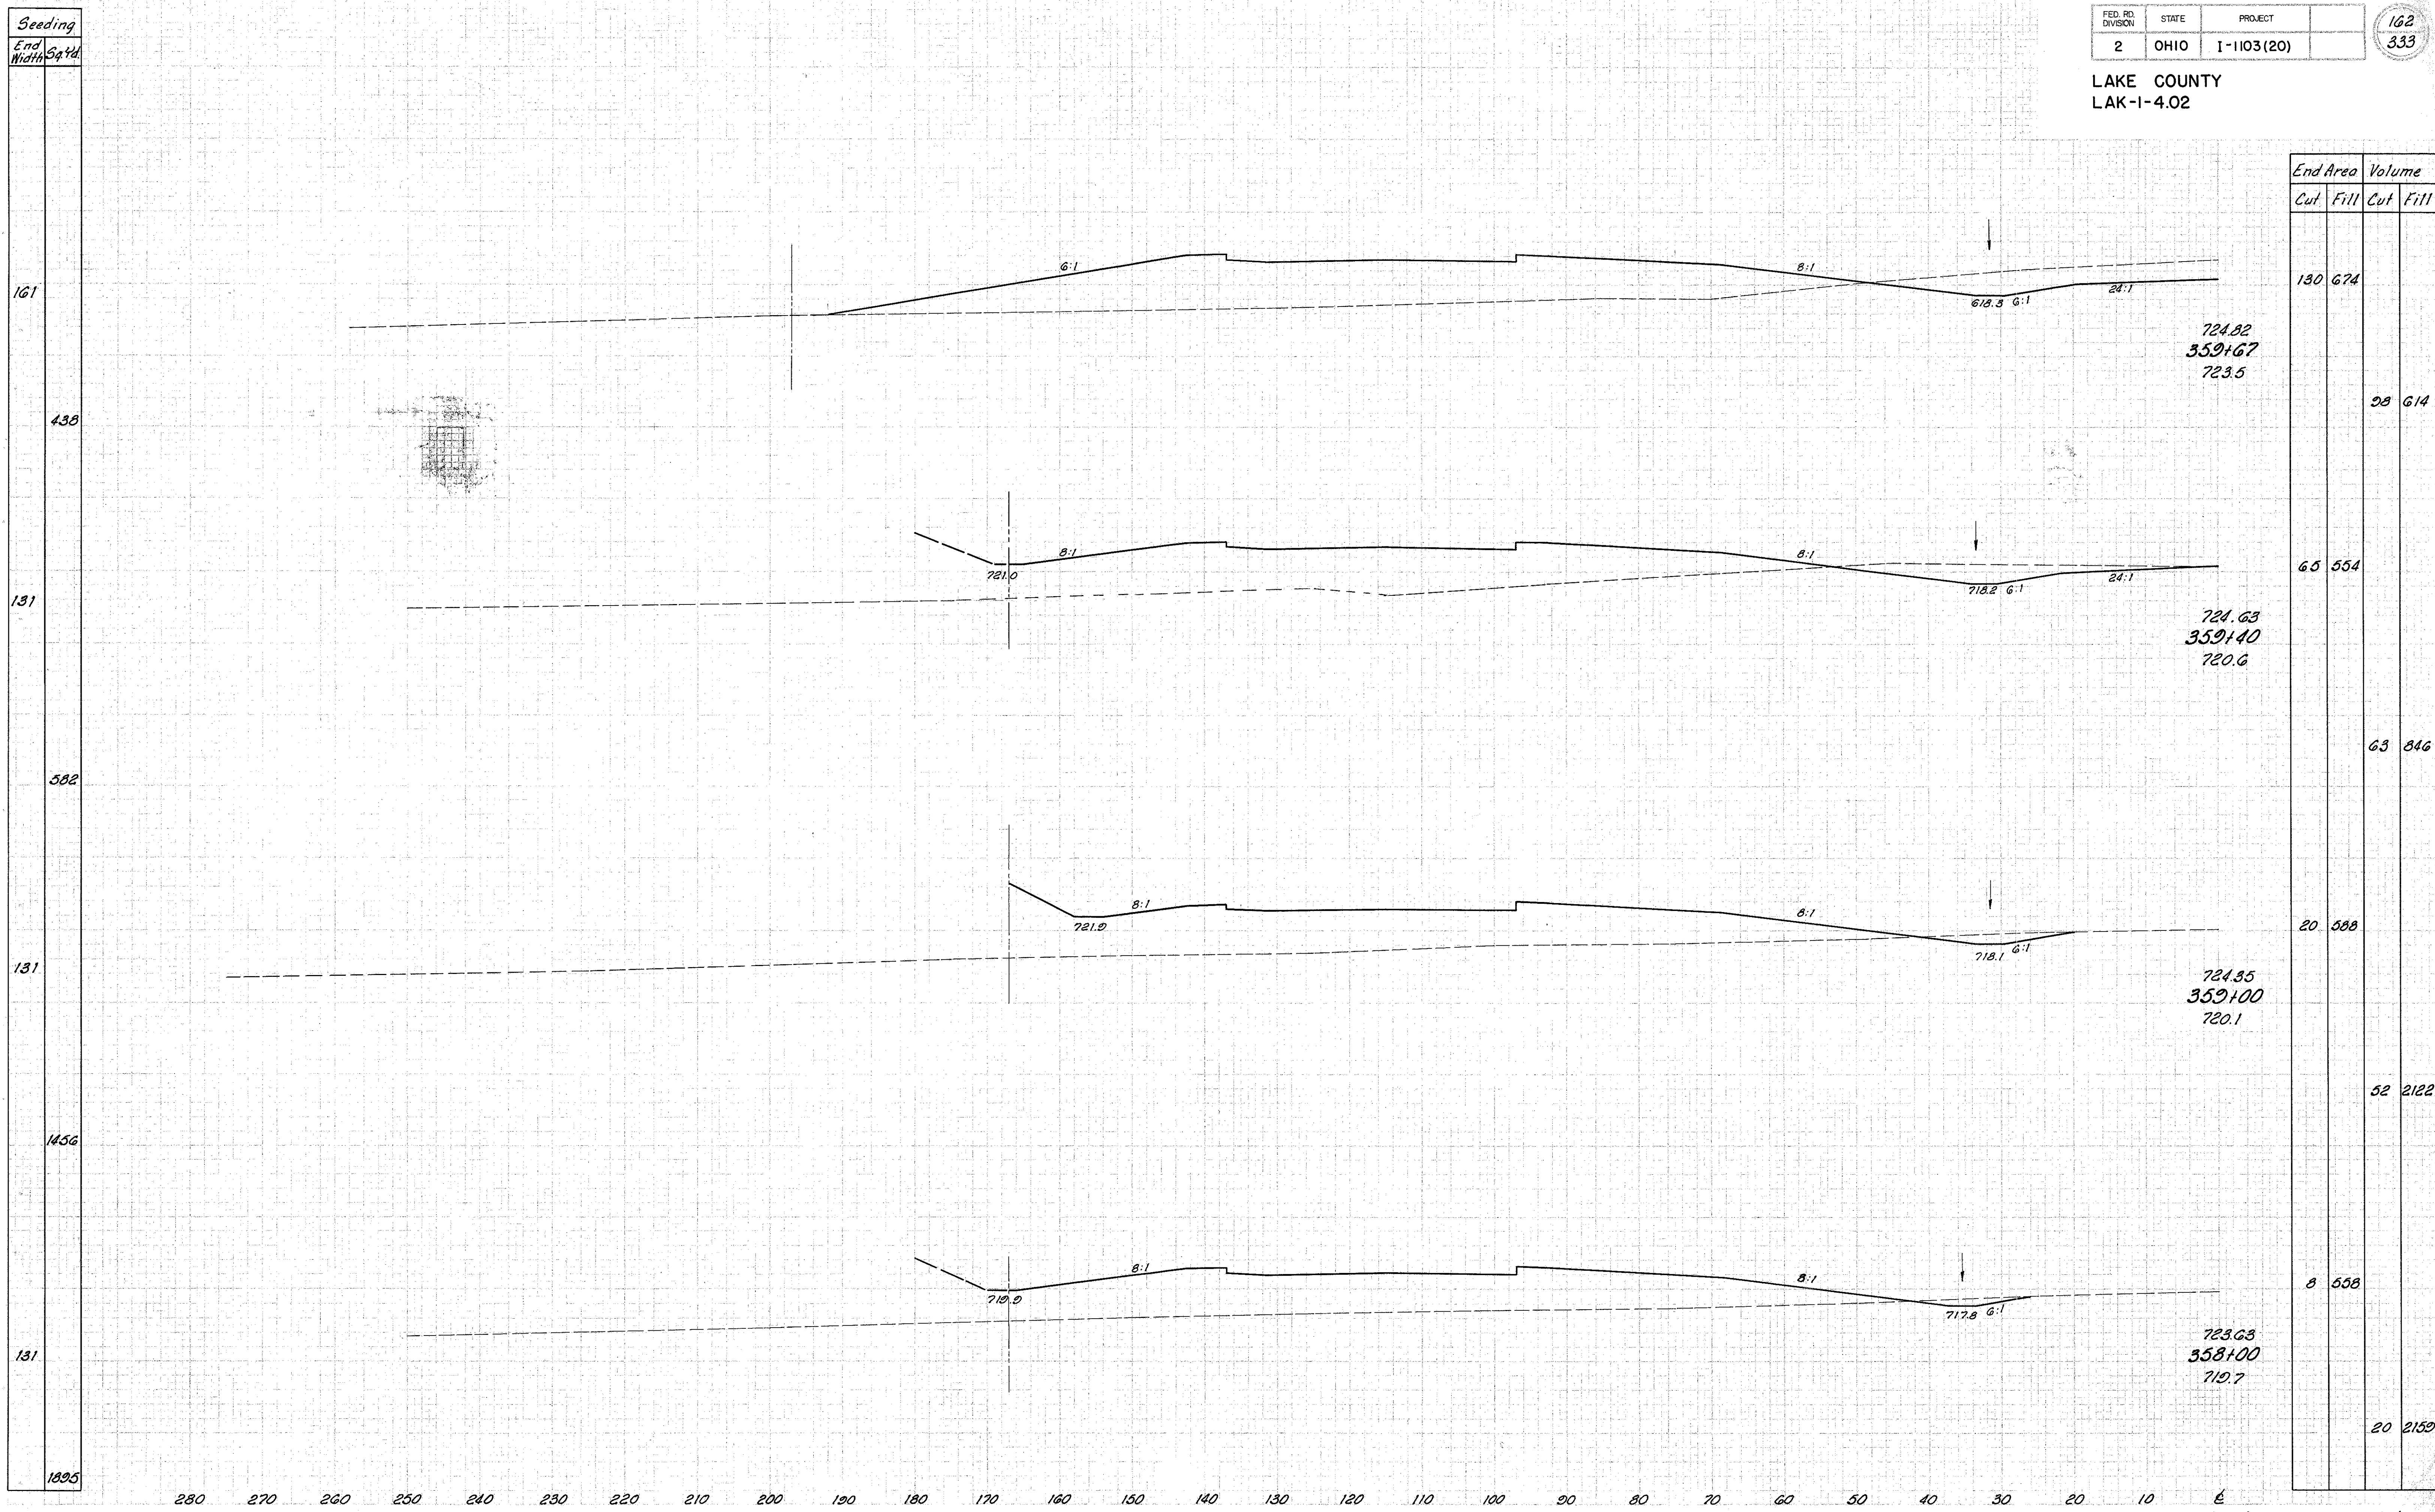

Sta 358+00 to Sta 359+67 L.I.E