


Seeding
 End Width Sq. Yd.
 182
 1483
 194
 348
 197
 286
 199
 660

LAKE COUNTY
 LAK-I-4.02

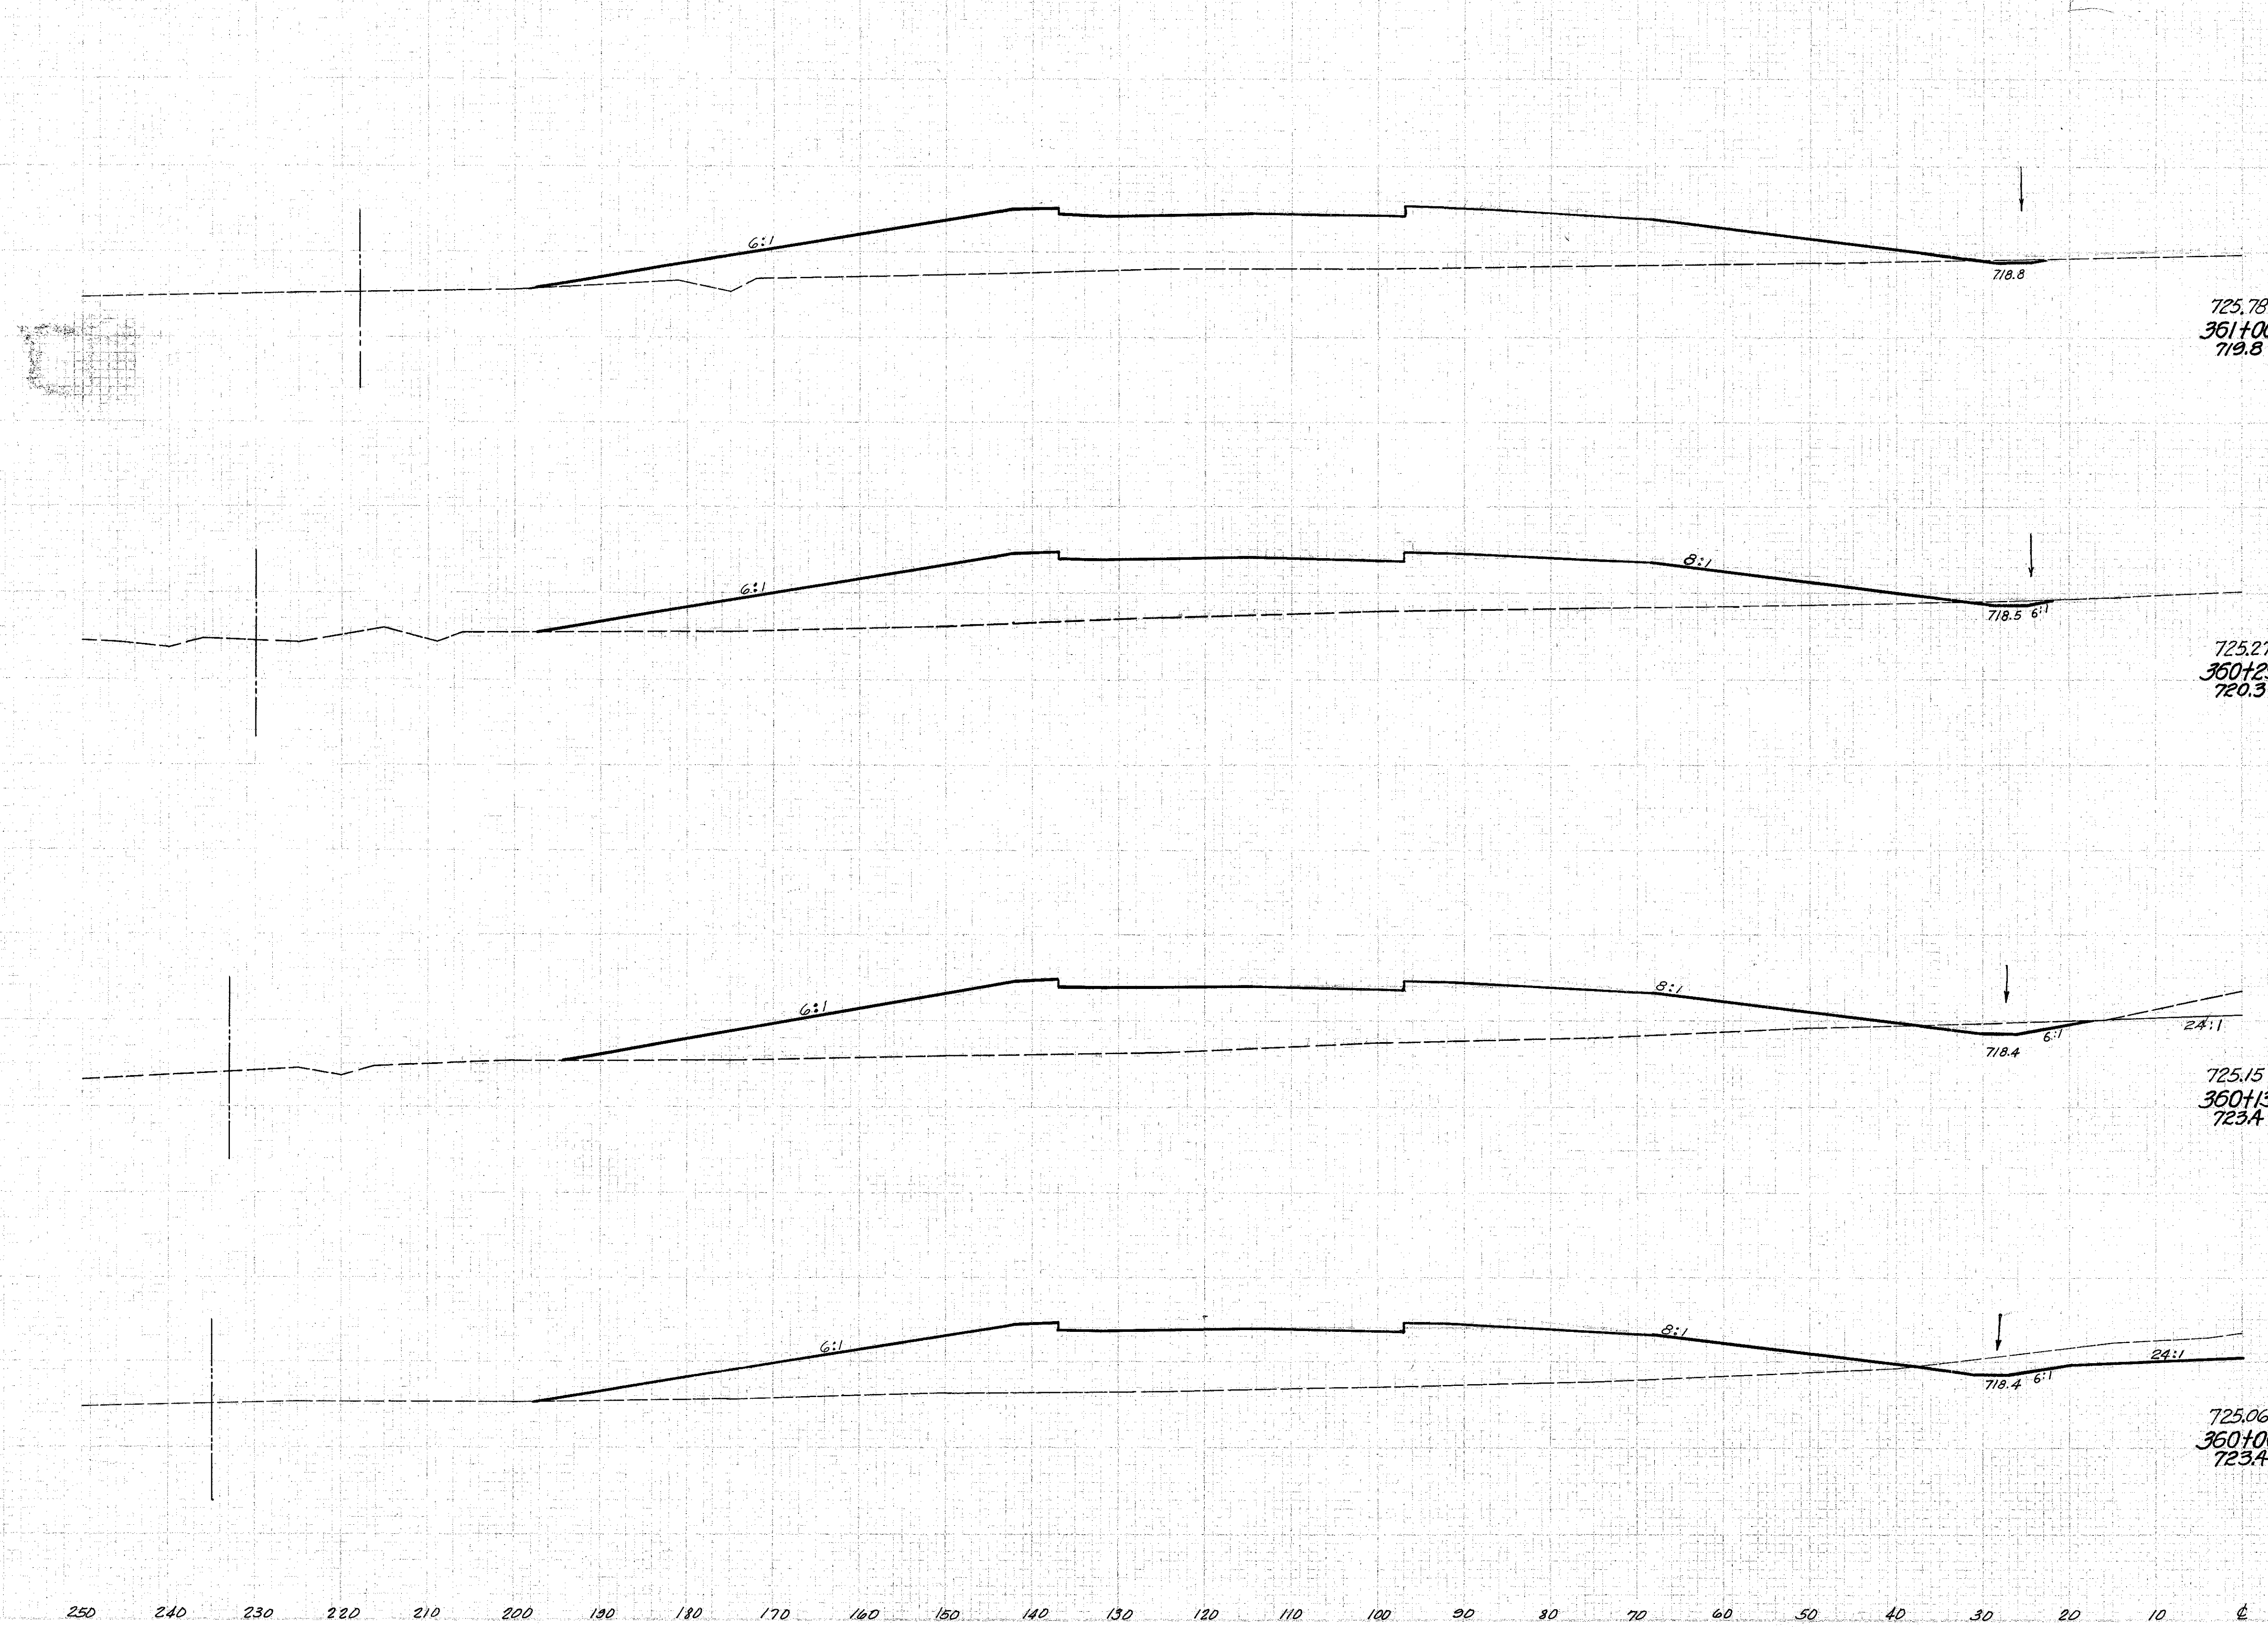

End Area	Volume	
	Cut	Fill
3	776	
12	2087	
6	811	
21	476	
64	796	
40	386	
102	80.9	
	142	906

Sta. 360+00 to Sta. 361+00 Lt. &