


Seeding	
End Width	Sp. No.
144	
1645	
152	
1733	
160	
1833	
170	
1960	

LAKE COUNTY  
LAK-I-4.02

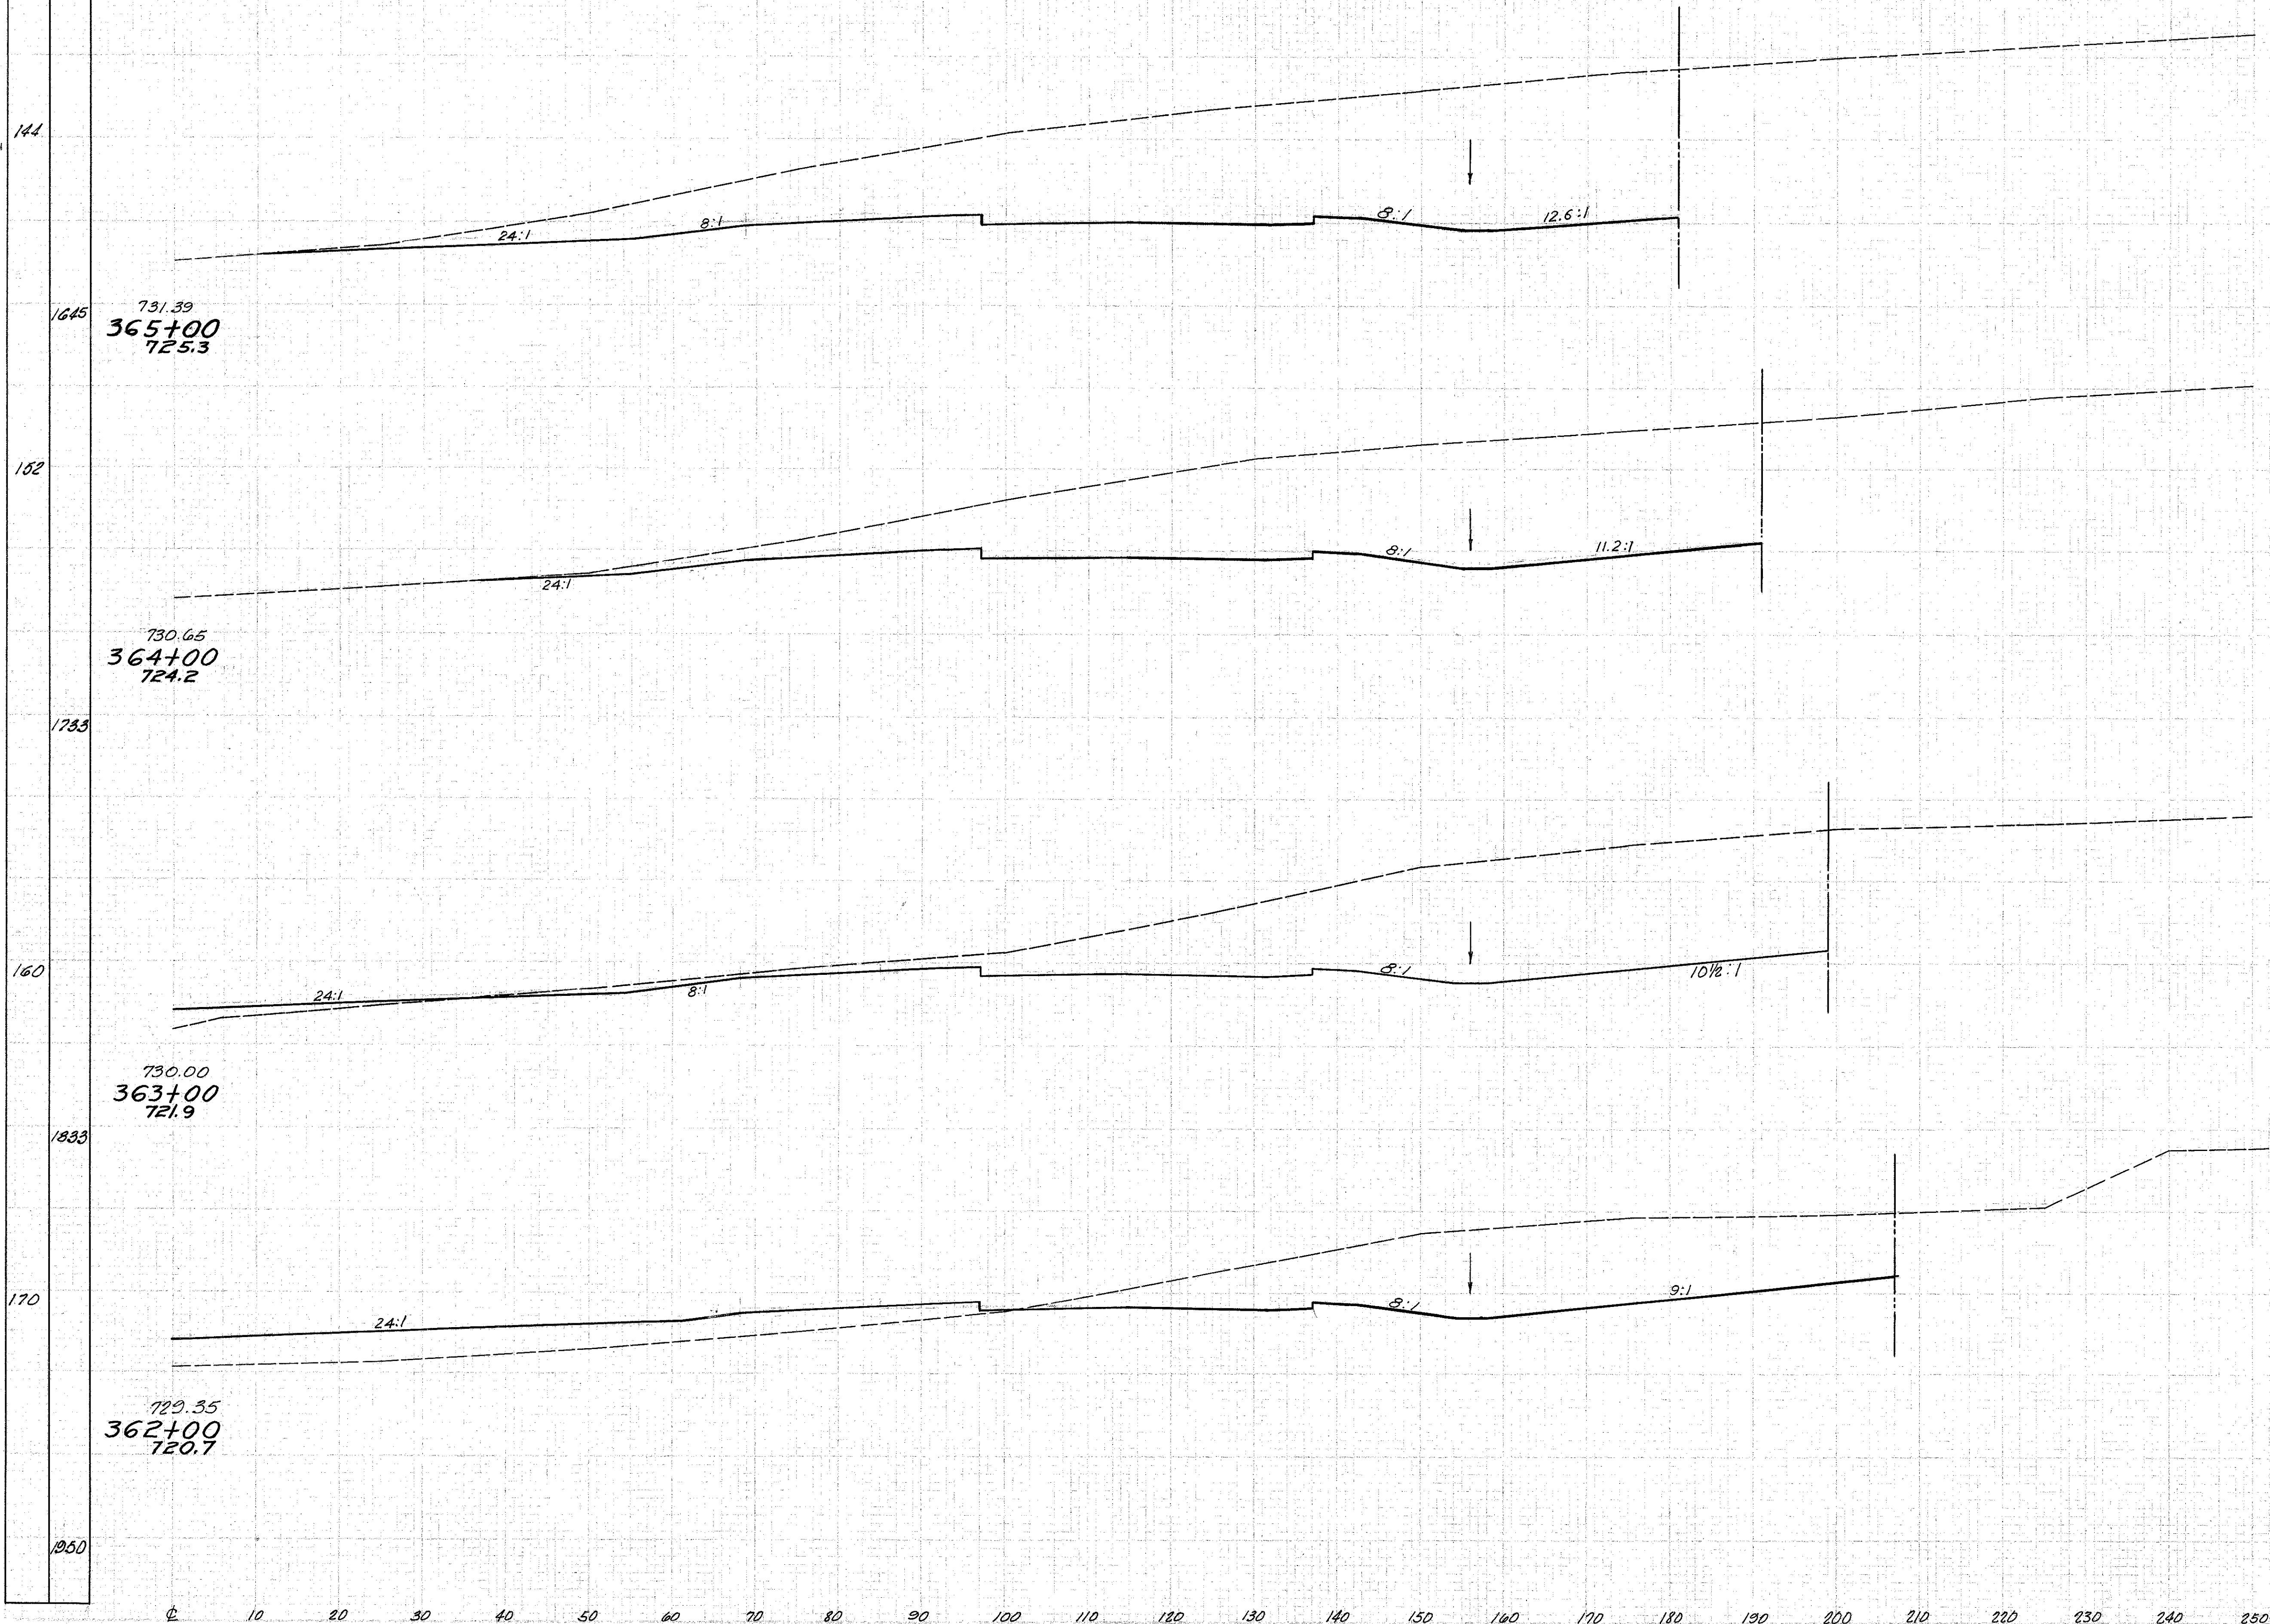

End Area	Volume	
	Cut	Fill
1701	0	5711.0
1383	0	4876.31
1250	17	3887.530
822	274	
	2241	1026

Sta. 362+00 to Sta. 365+00 Rt. E