


LAKE COUNTY
LAK-1-4.02

Seeding
End Width
Sp. Yrd.
225
1125
225
701
220
1780
102
1295

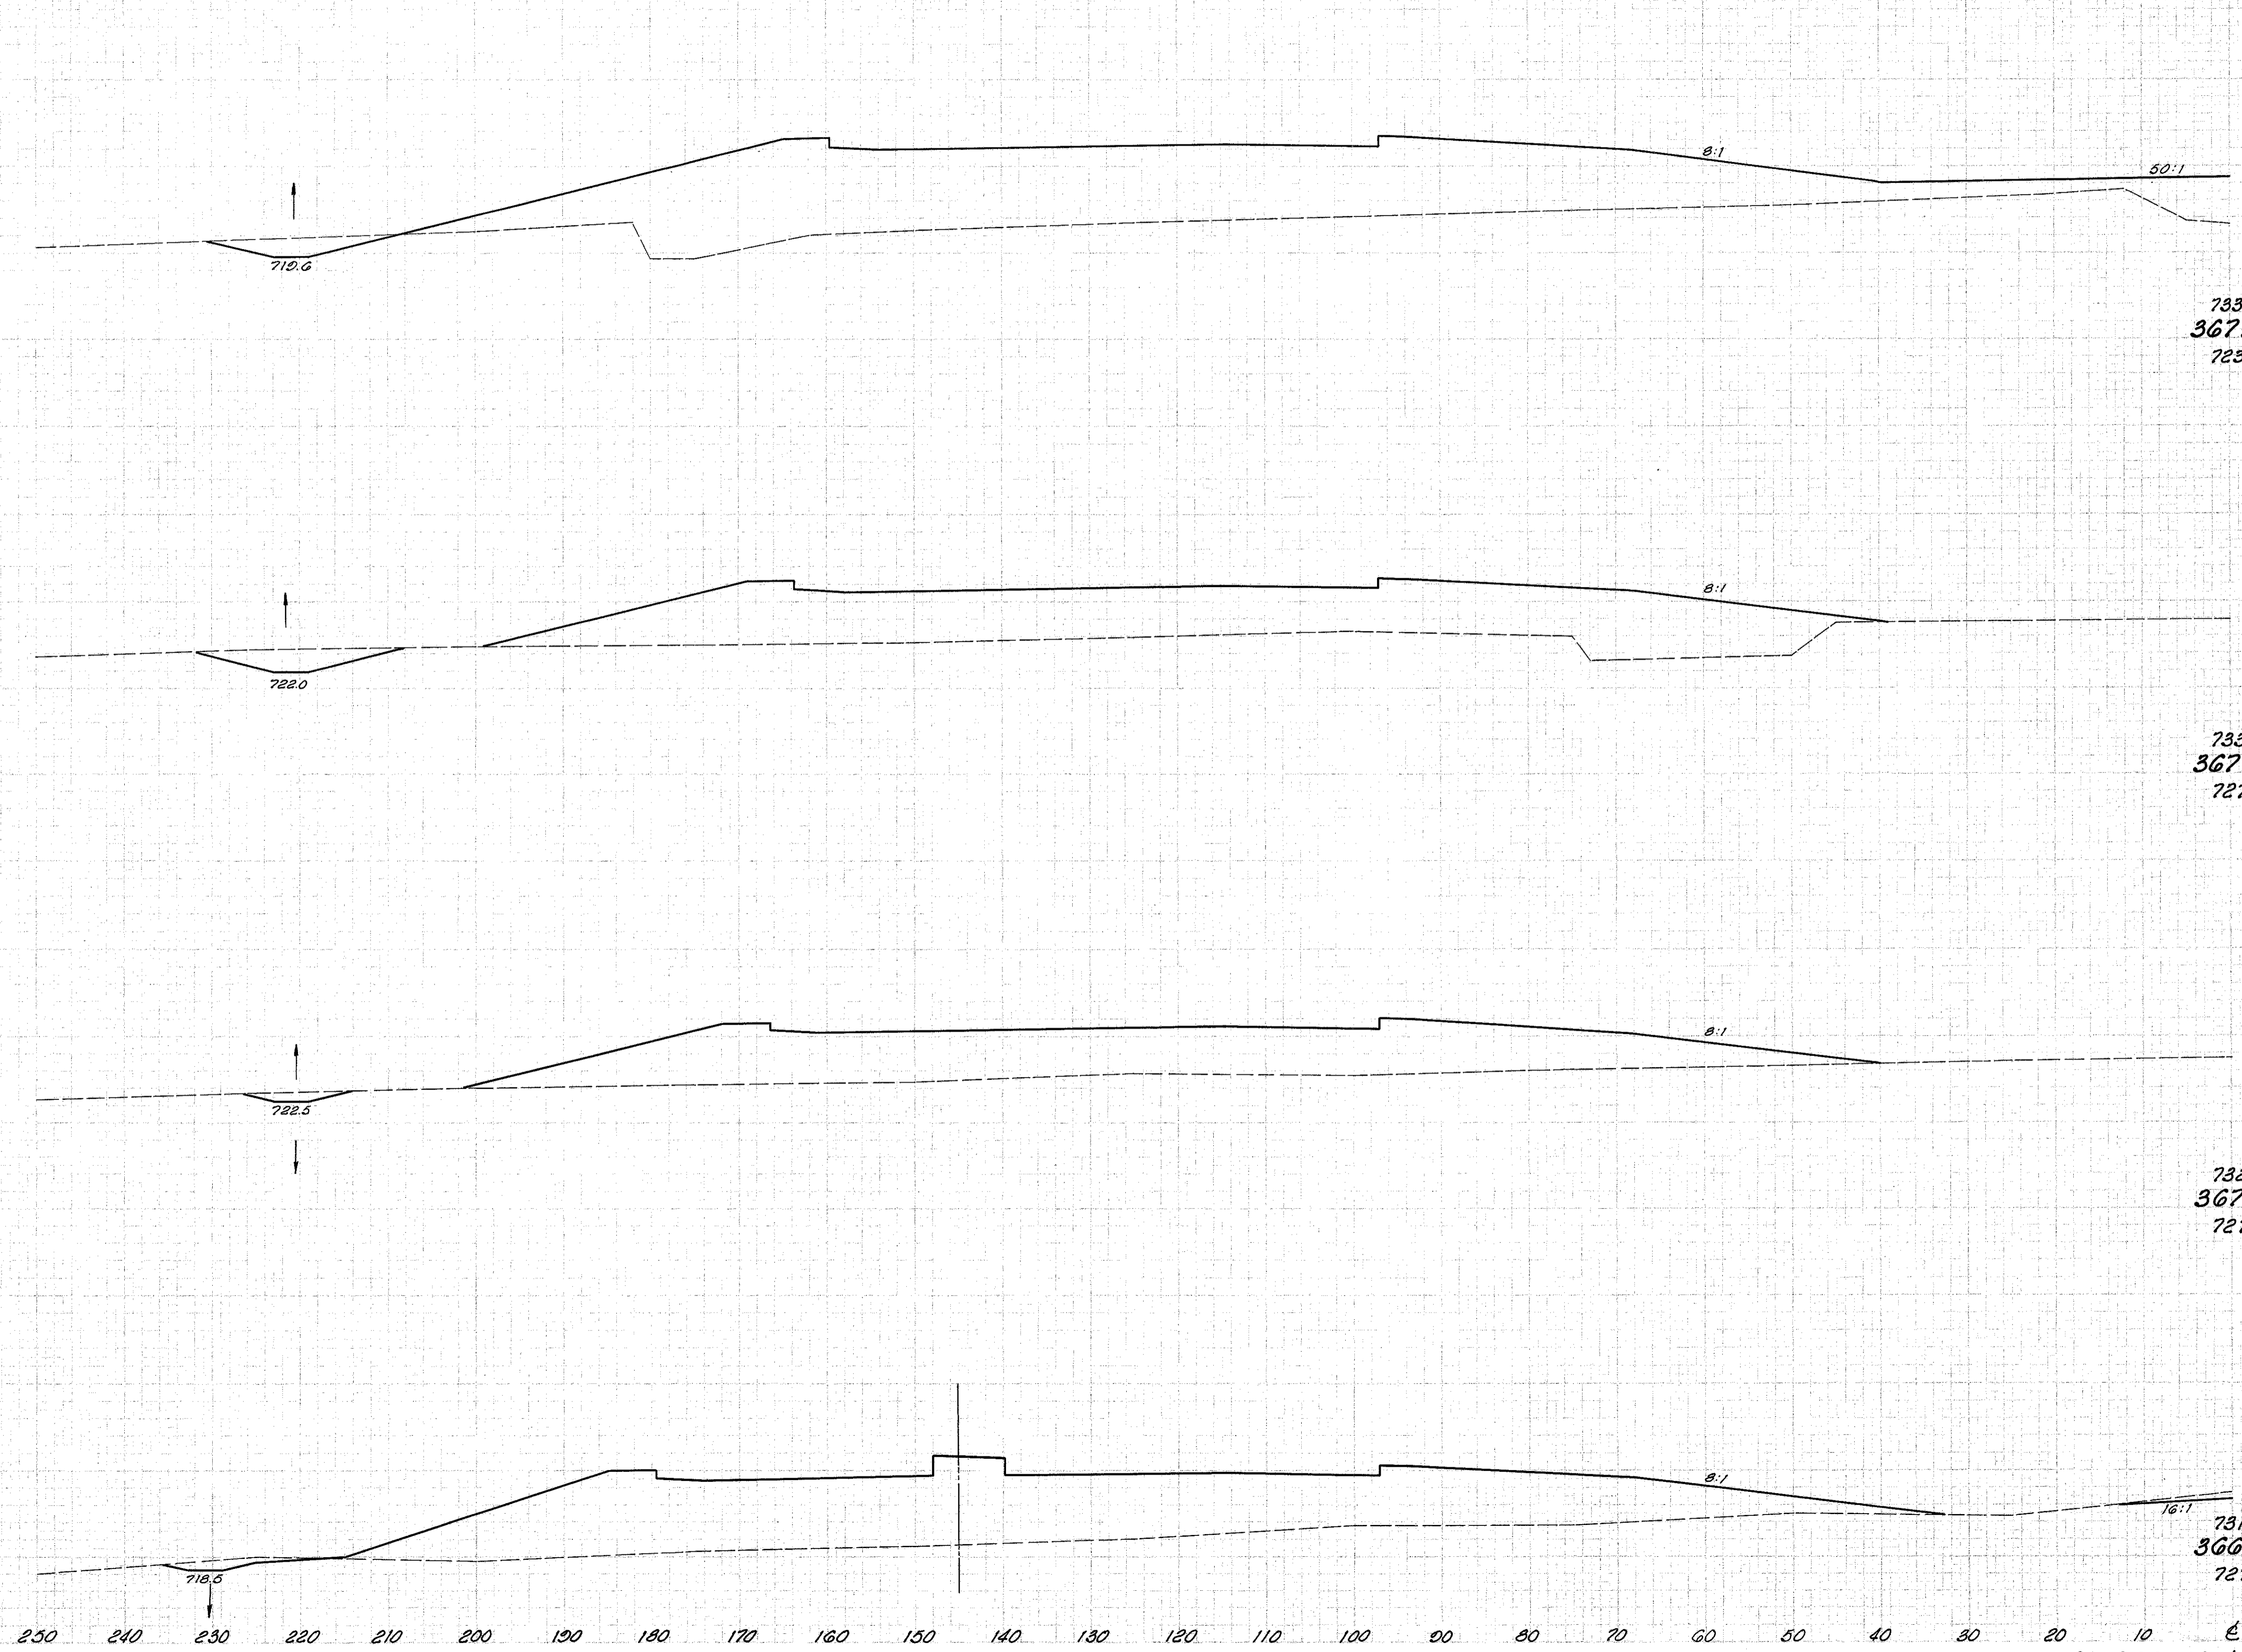

End Area		Volume	
Cut	Fill	Cut	Fill
28	1376		
		50	1860
32	856		
		23	967
6	776		
		52	3546
22	1130		
11	588		
		20	2409

Sta 366+00 to Sta 367+77 Lt. E