


Seeding  
End Width  
Sq. Yd.

LAKE COUNTY  
LAK-1-4.02

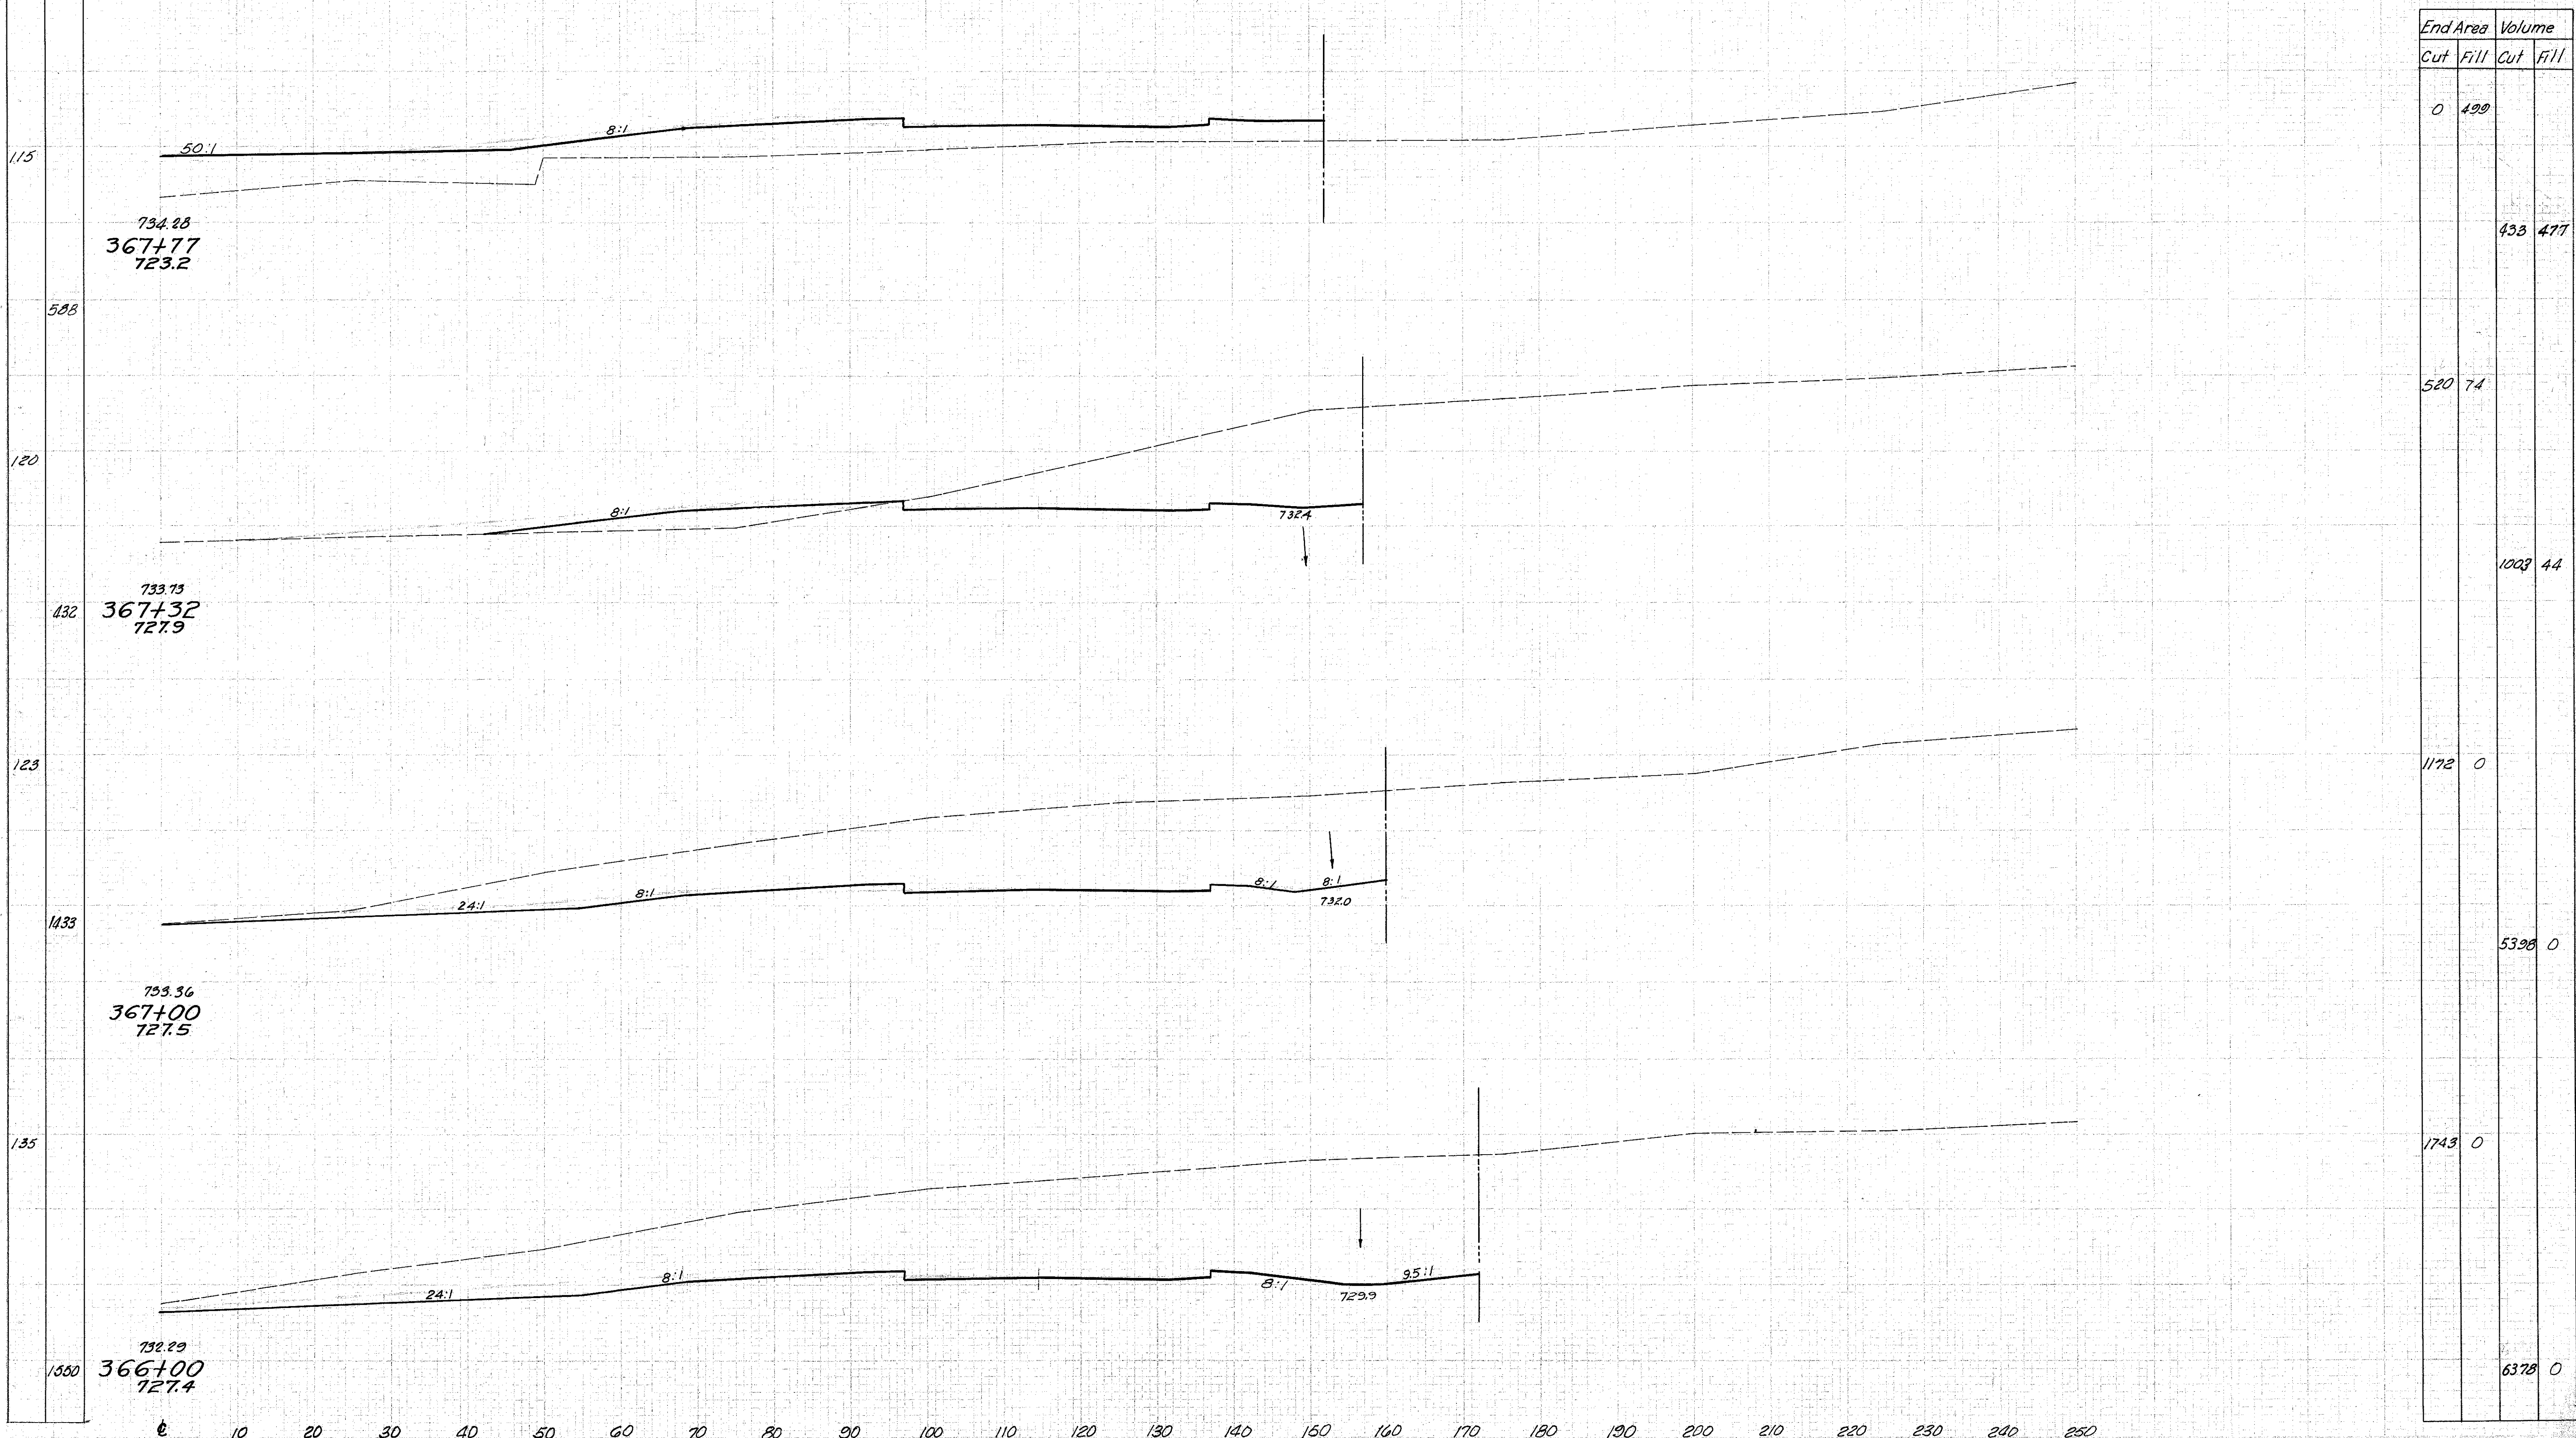

End Area		Volume	
Cut	Fill	Cut	Fill
0	490	433	477
520	74	1003	44
1172	0	5390	0
1743	0	6378	0

Sta. 366+00 to Sta. 367+77 Ft. ±