


Seeding
End Width Sq. Yd.

199
2222
201
1120
202
1106
196
538

LAKE COUNTY
LAK-1-4.02

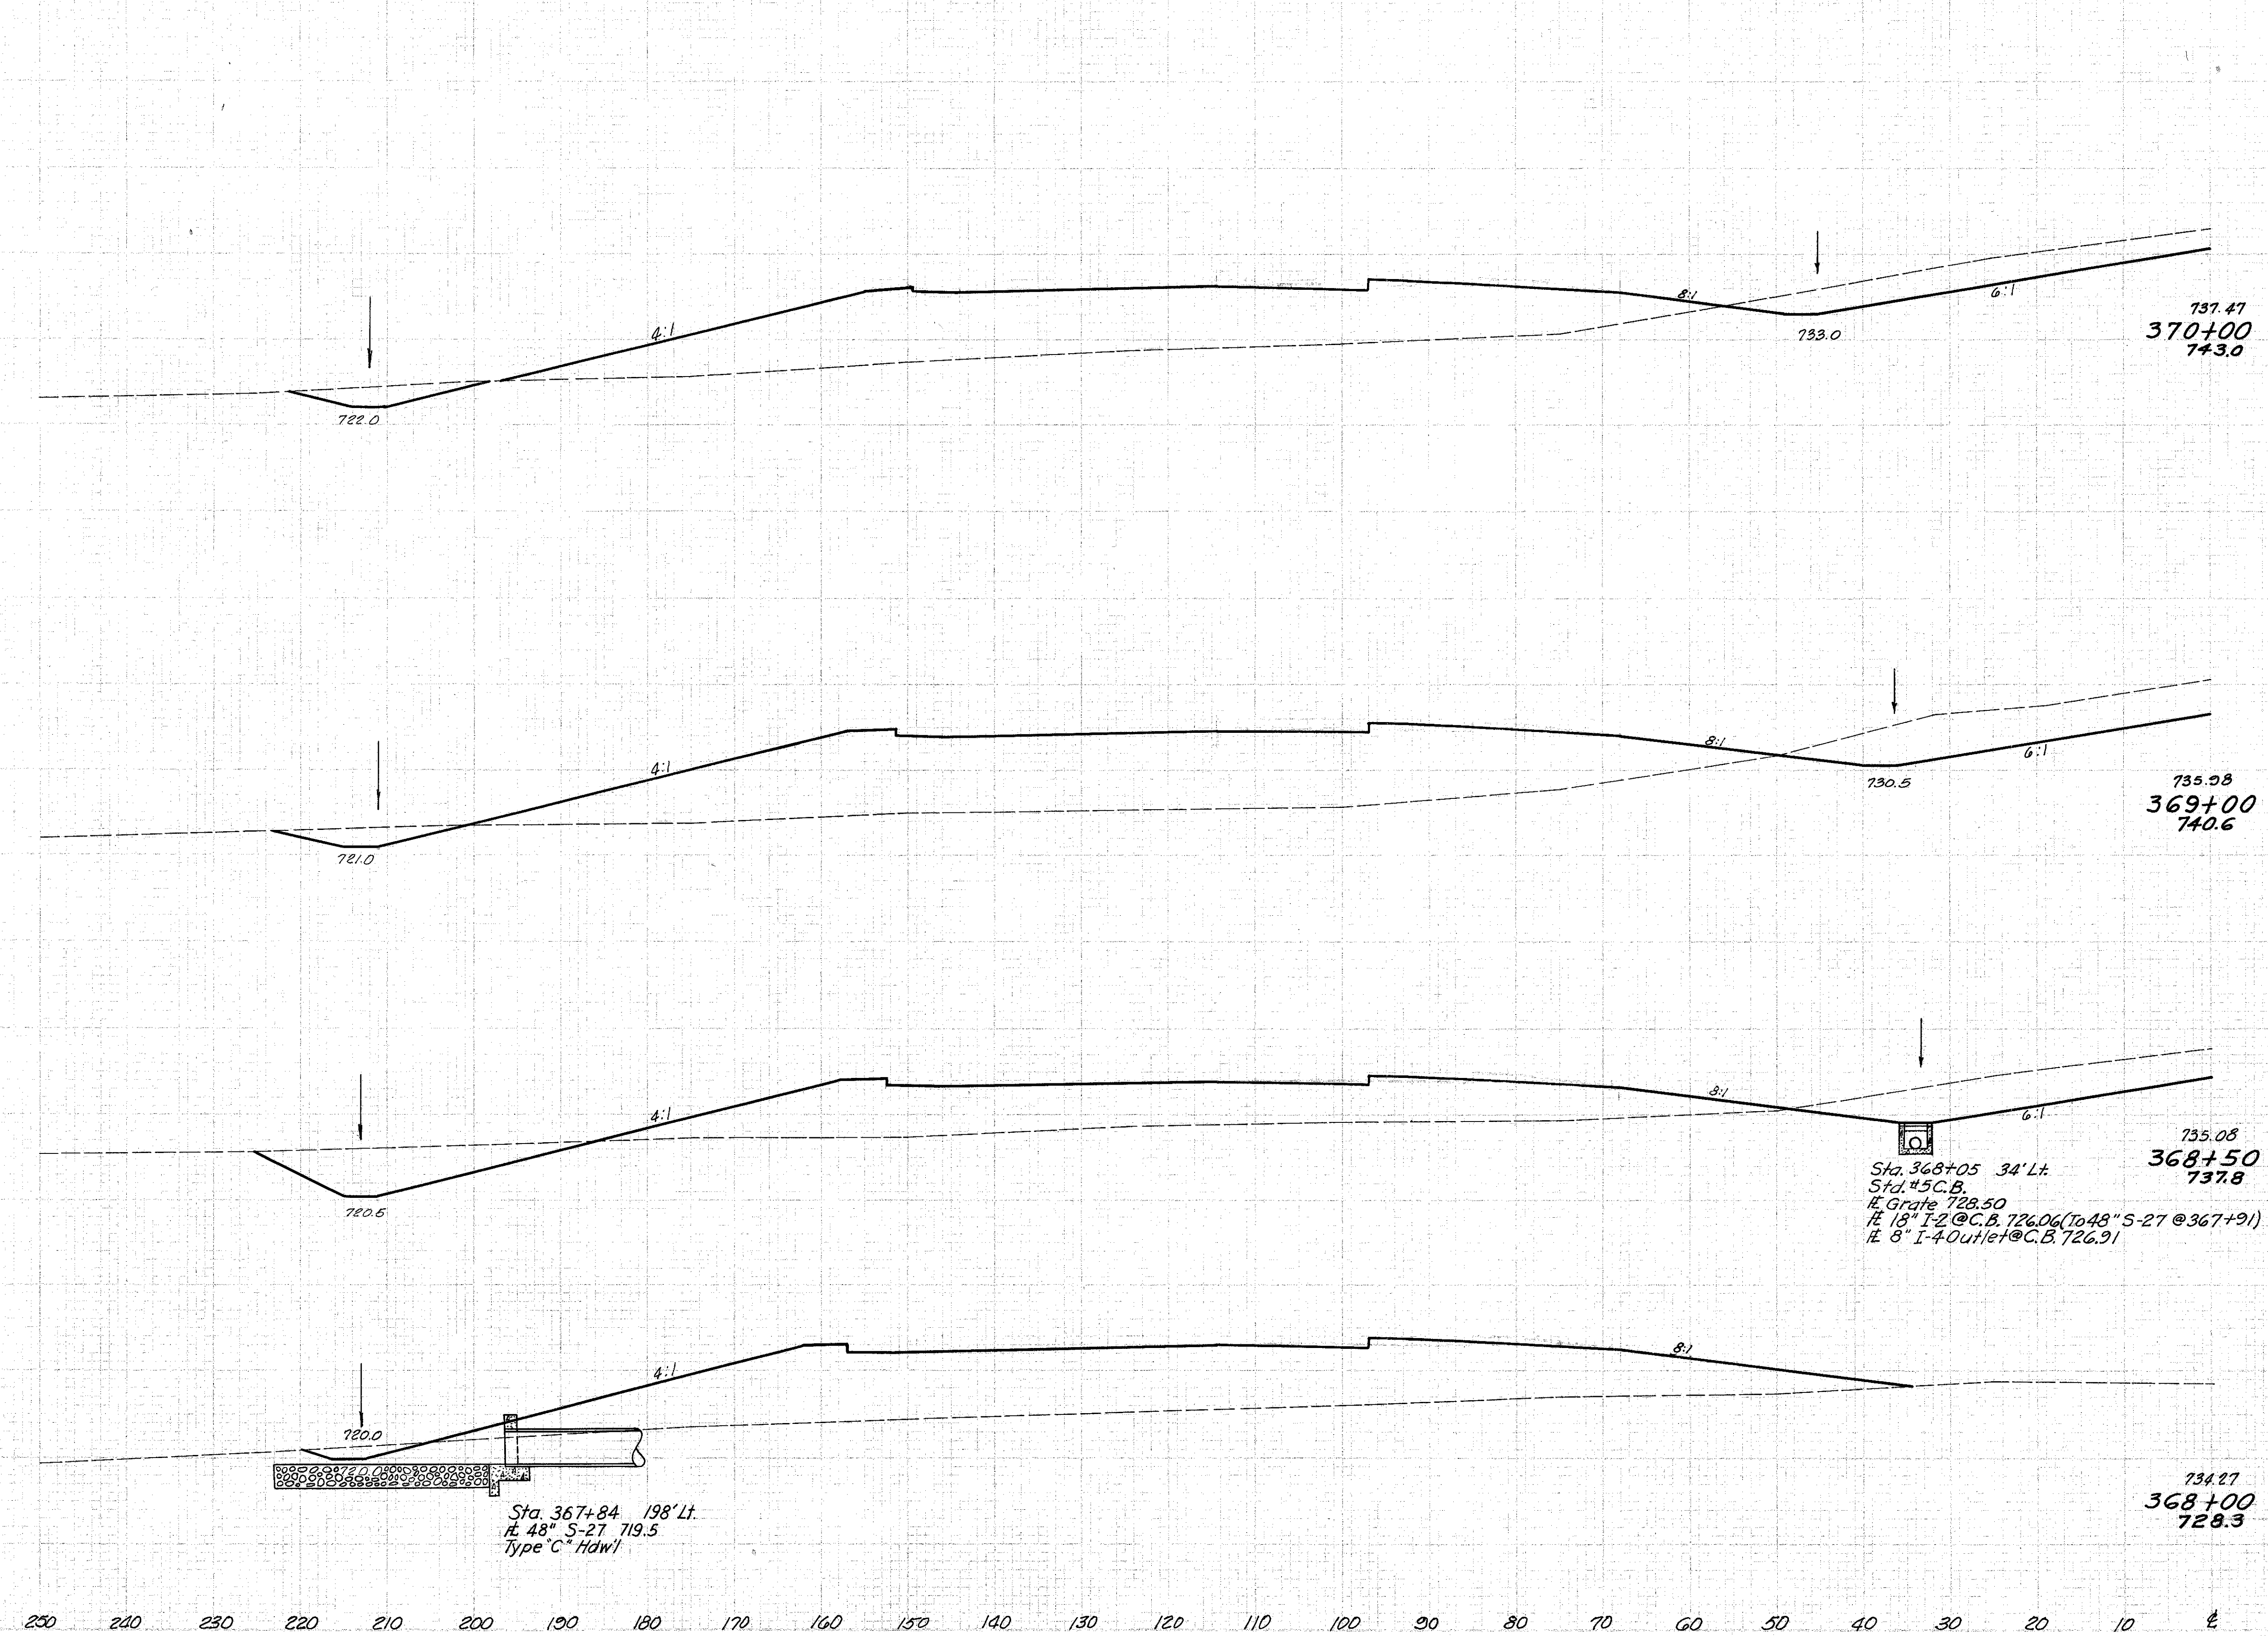

End Area		Volume	
Cut	Fill	Cut	Fill
194	842	817	3454
247	1023	514	1495
308	591	293	1437
8	961	15	295

Sta. 368+00 to Sta. 370+00 Lt. & Ft.