


LAKE COUNTY
LAK-I-4.02

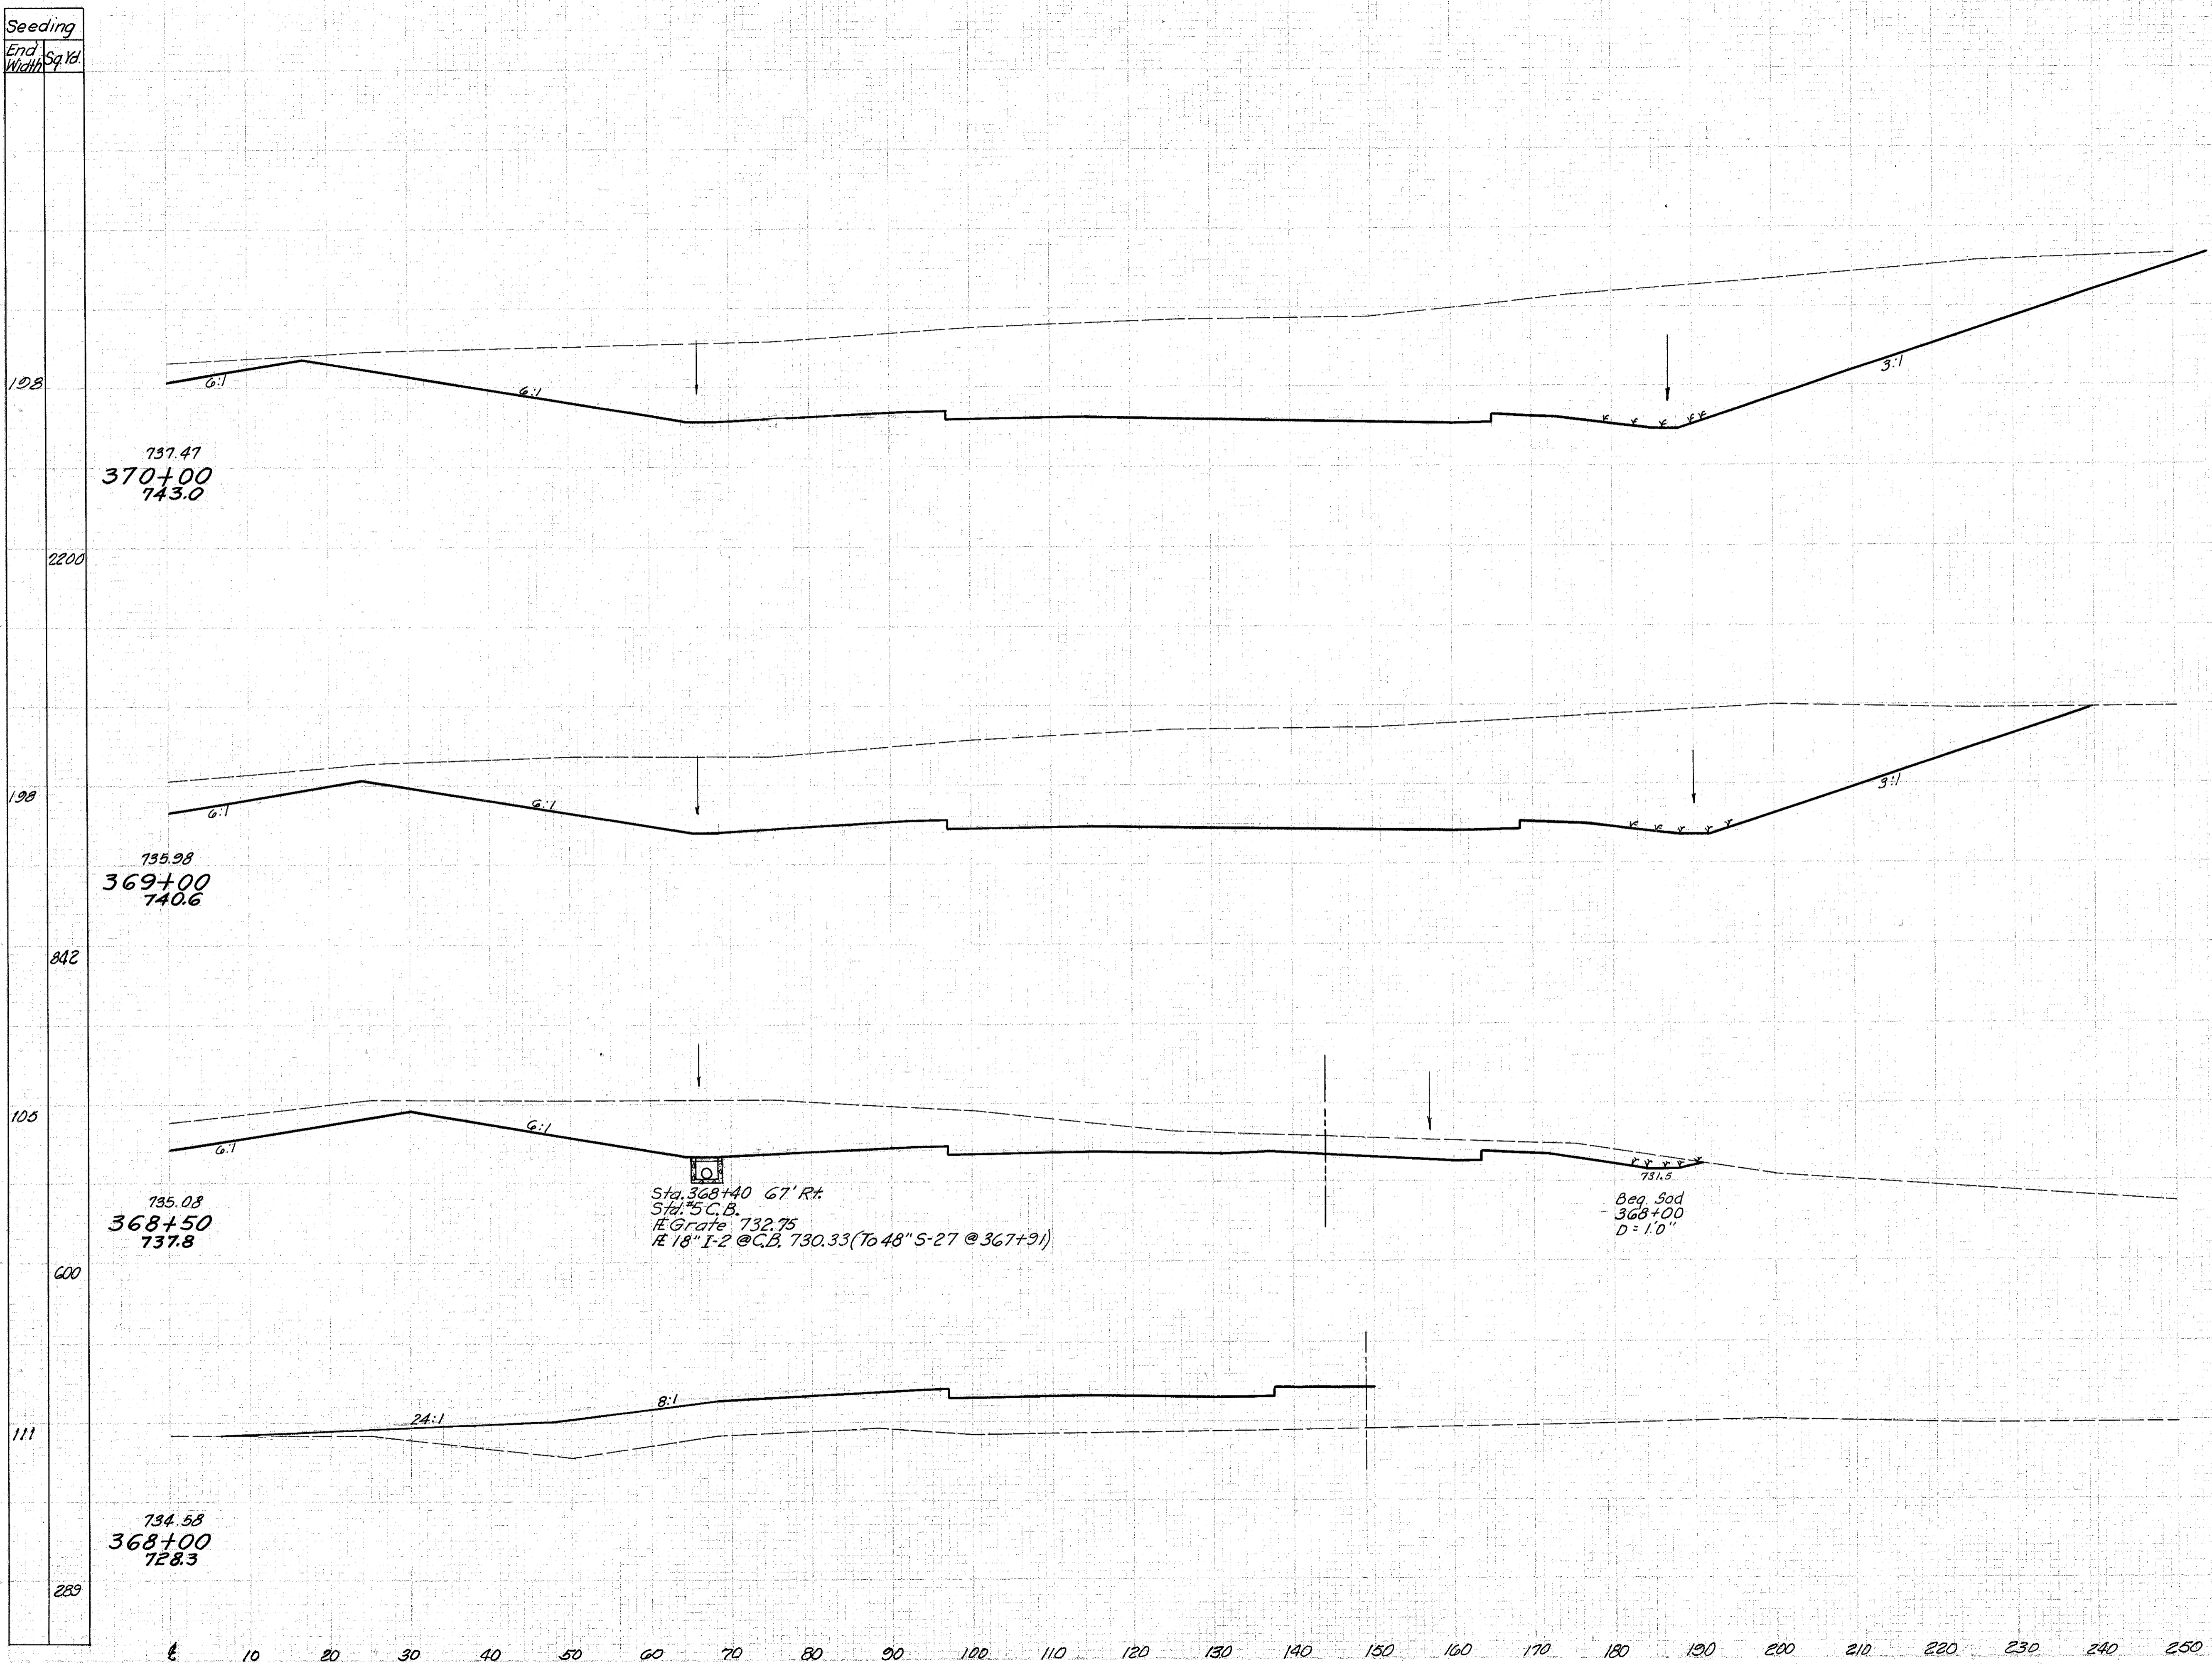

End Area		Volume	
Cut	Fill	Cut	Fill
2471	0		
		8746	0
2252	0		
		2620	0
105			
		578	0
600			
		535	519
111			
		0	560
		0	451

Sta. 368+00 to Sta. 370+00 Rt. &