


Seeding
End Width
1103

LAKE COUNTY
LAK-1-4.02

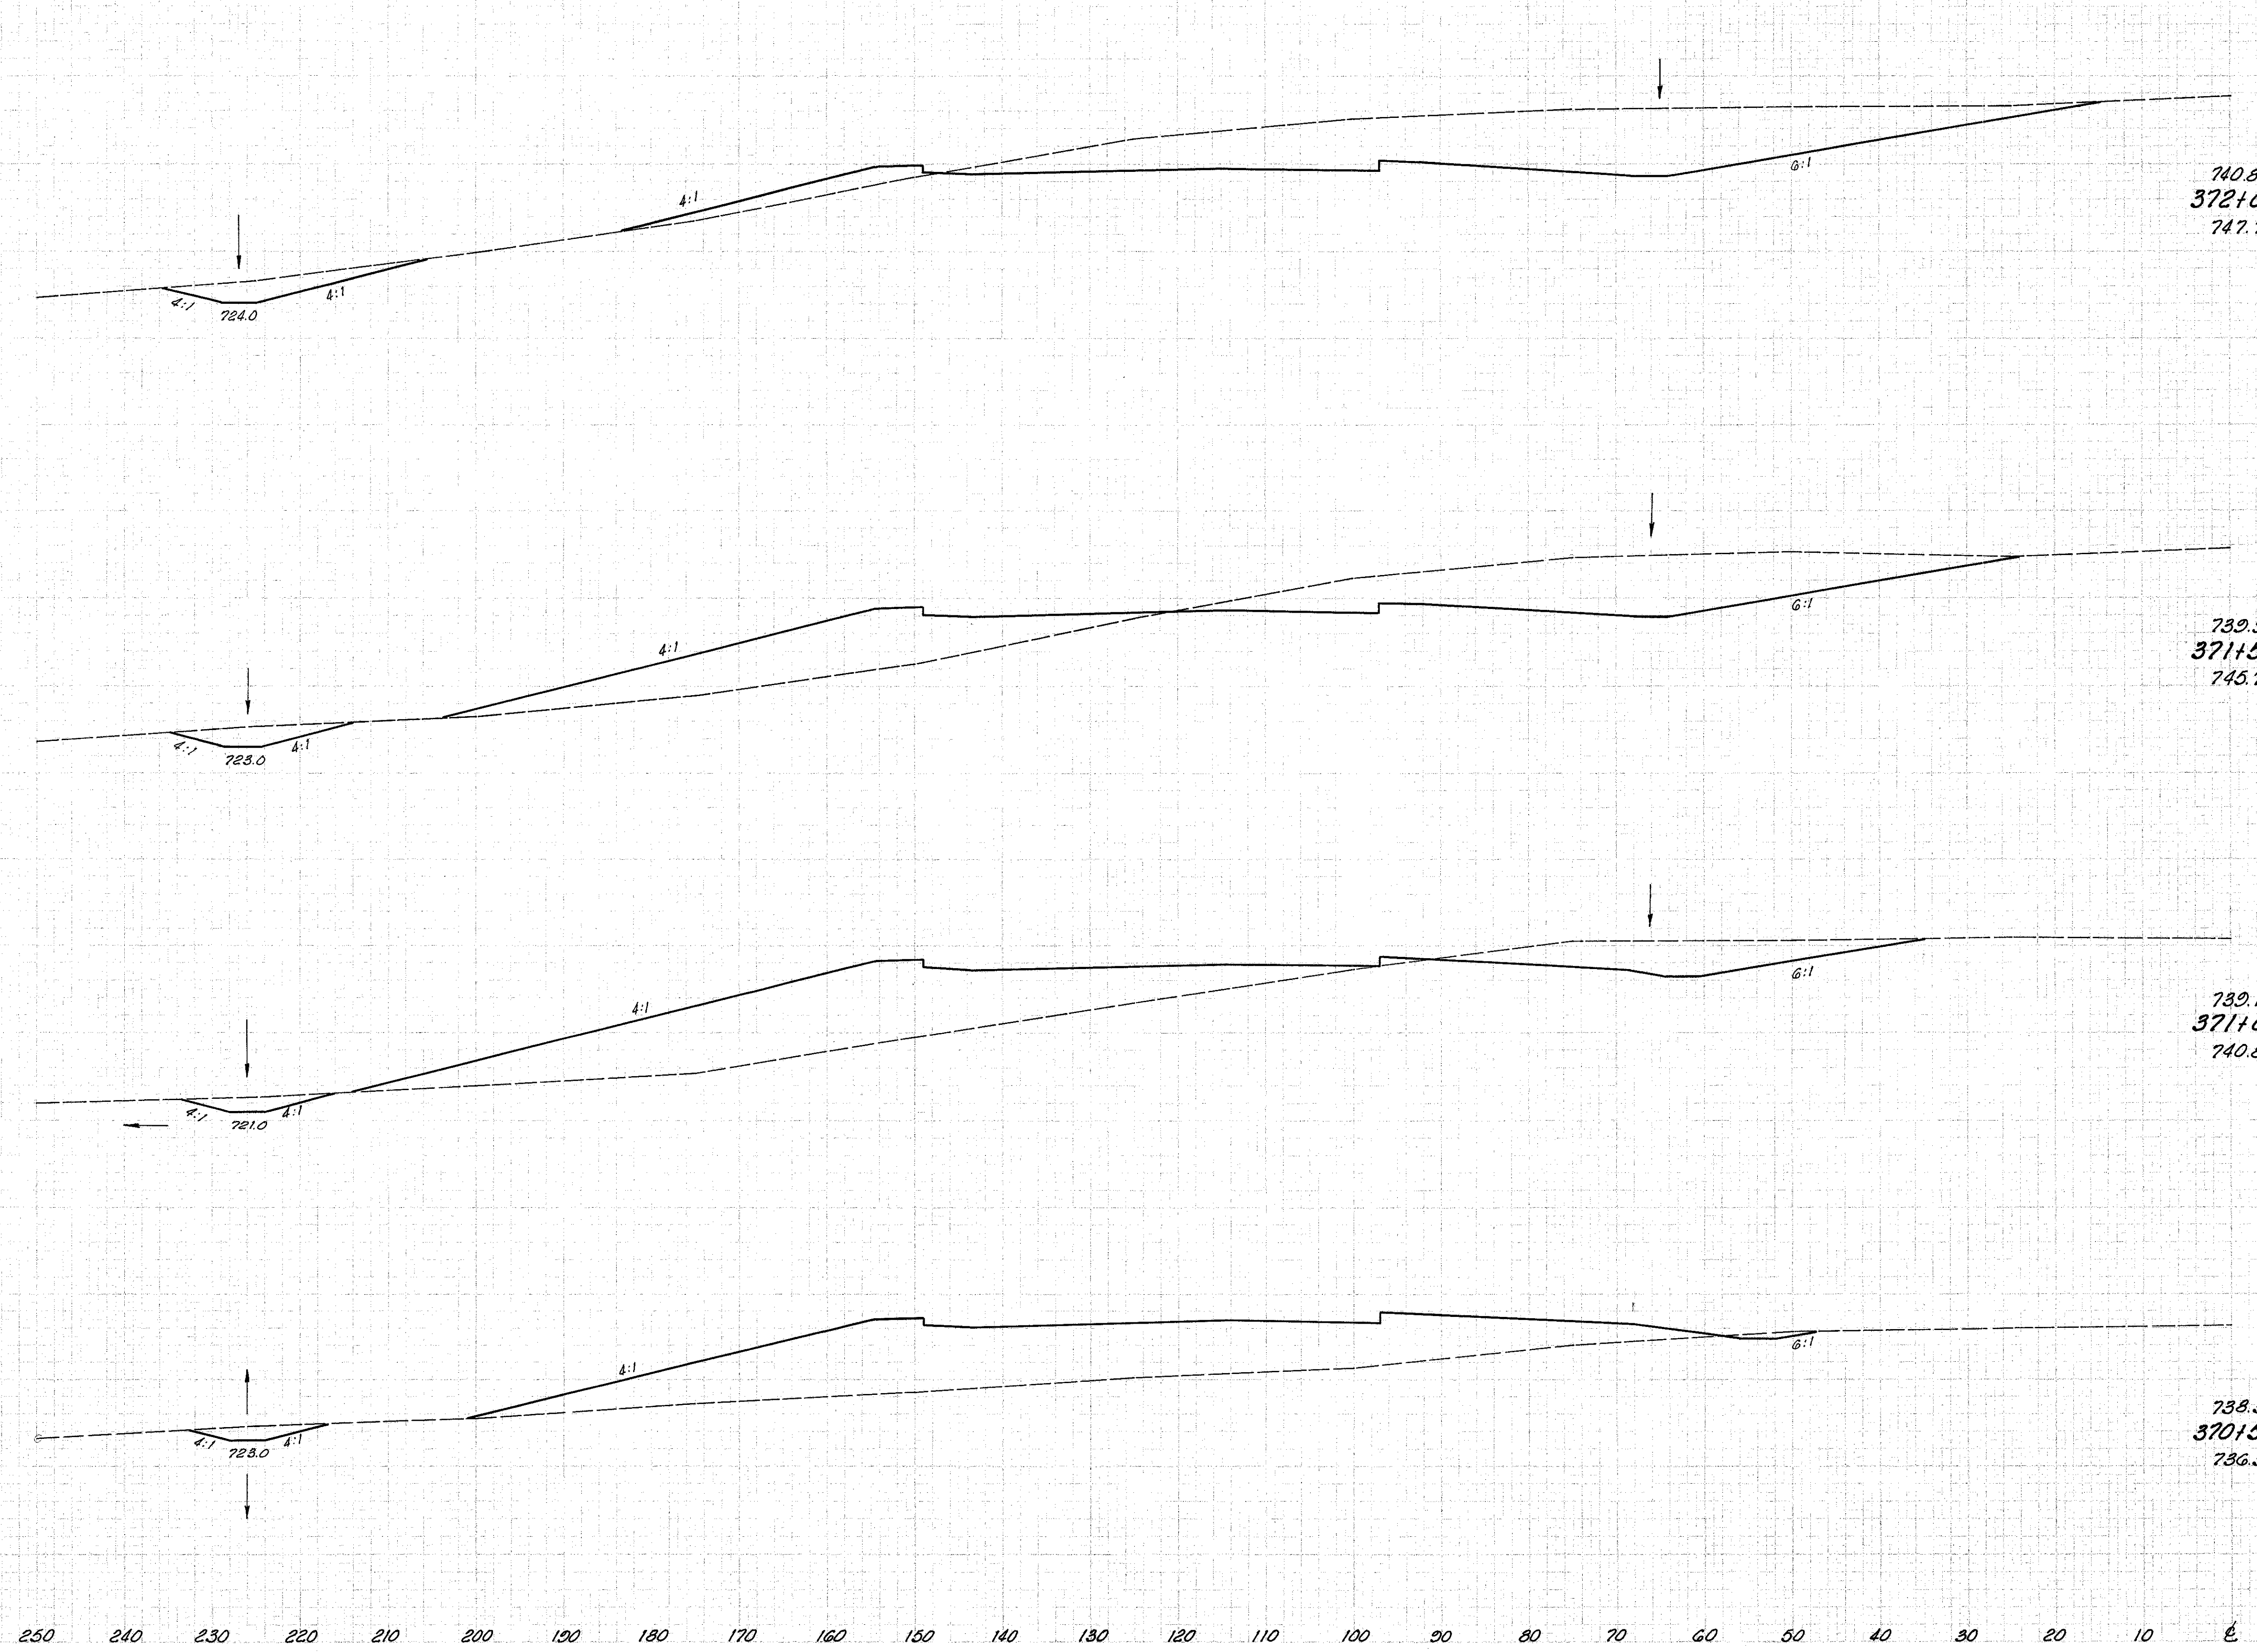

End Area		Volume	
Cut	Fill	Cut	Fill
623	48		
		943	322
		395	300
		506	819
		151	584
		160	1220
		22	733
		200	1438

Sta 370+50 to Sta 372+00 Lt. E