


LAKE COUNTY  
LAK-I-4.02

Seeding
End Sq. Yd.
Width
200
1111
200
1111
200
1108
199
1103

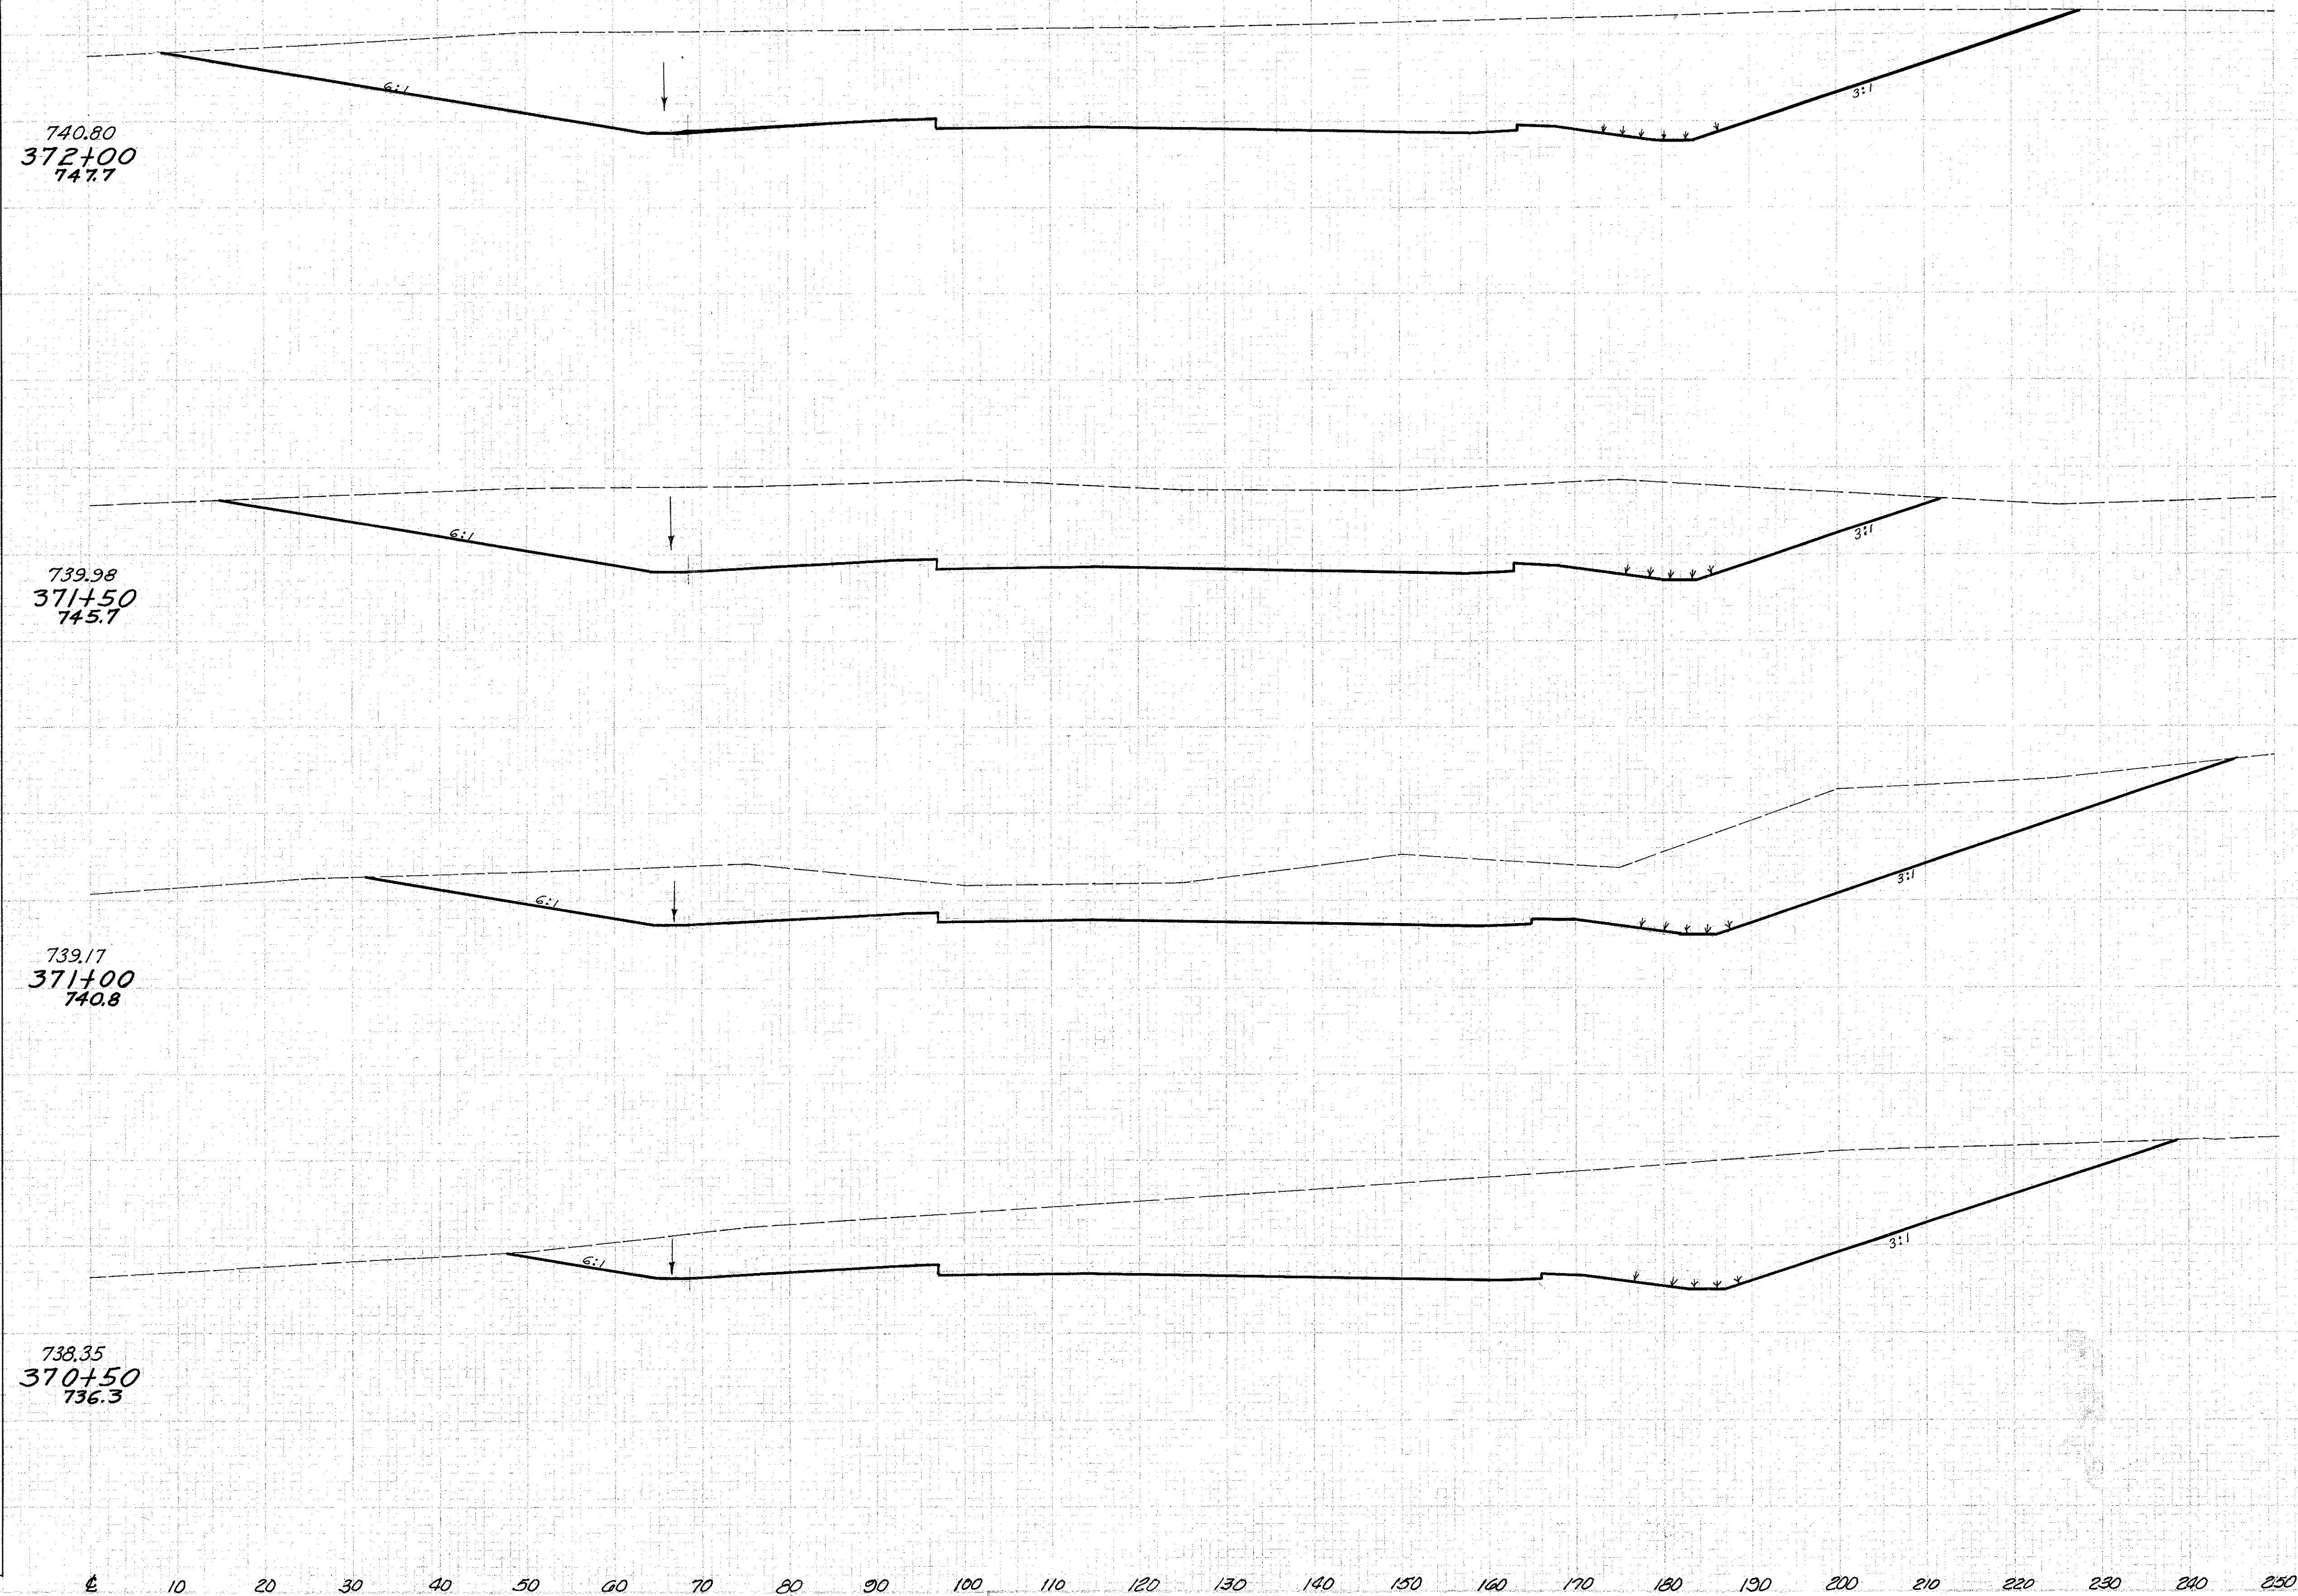

740.80  
372+00  
747.7

739.98  
371+50  
745.7

739.17  
371+00  
740.8

738.35  
370+50  
736.3

End Area		Volume	
Cut	Fill	Cut	Fill
2108	0		
		3390	0
		1553	0
		2529	0
		1232	0
		2583	0
		1557	0
		3730	0