


Seeding
End Width
Sq. Yd.
205
2206
192
2128
191
2156

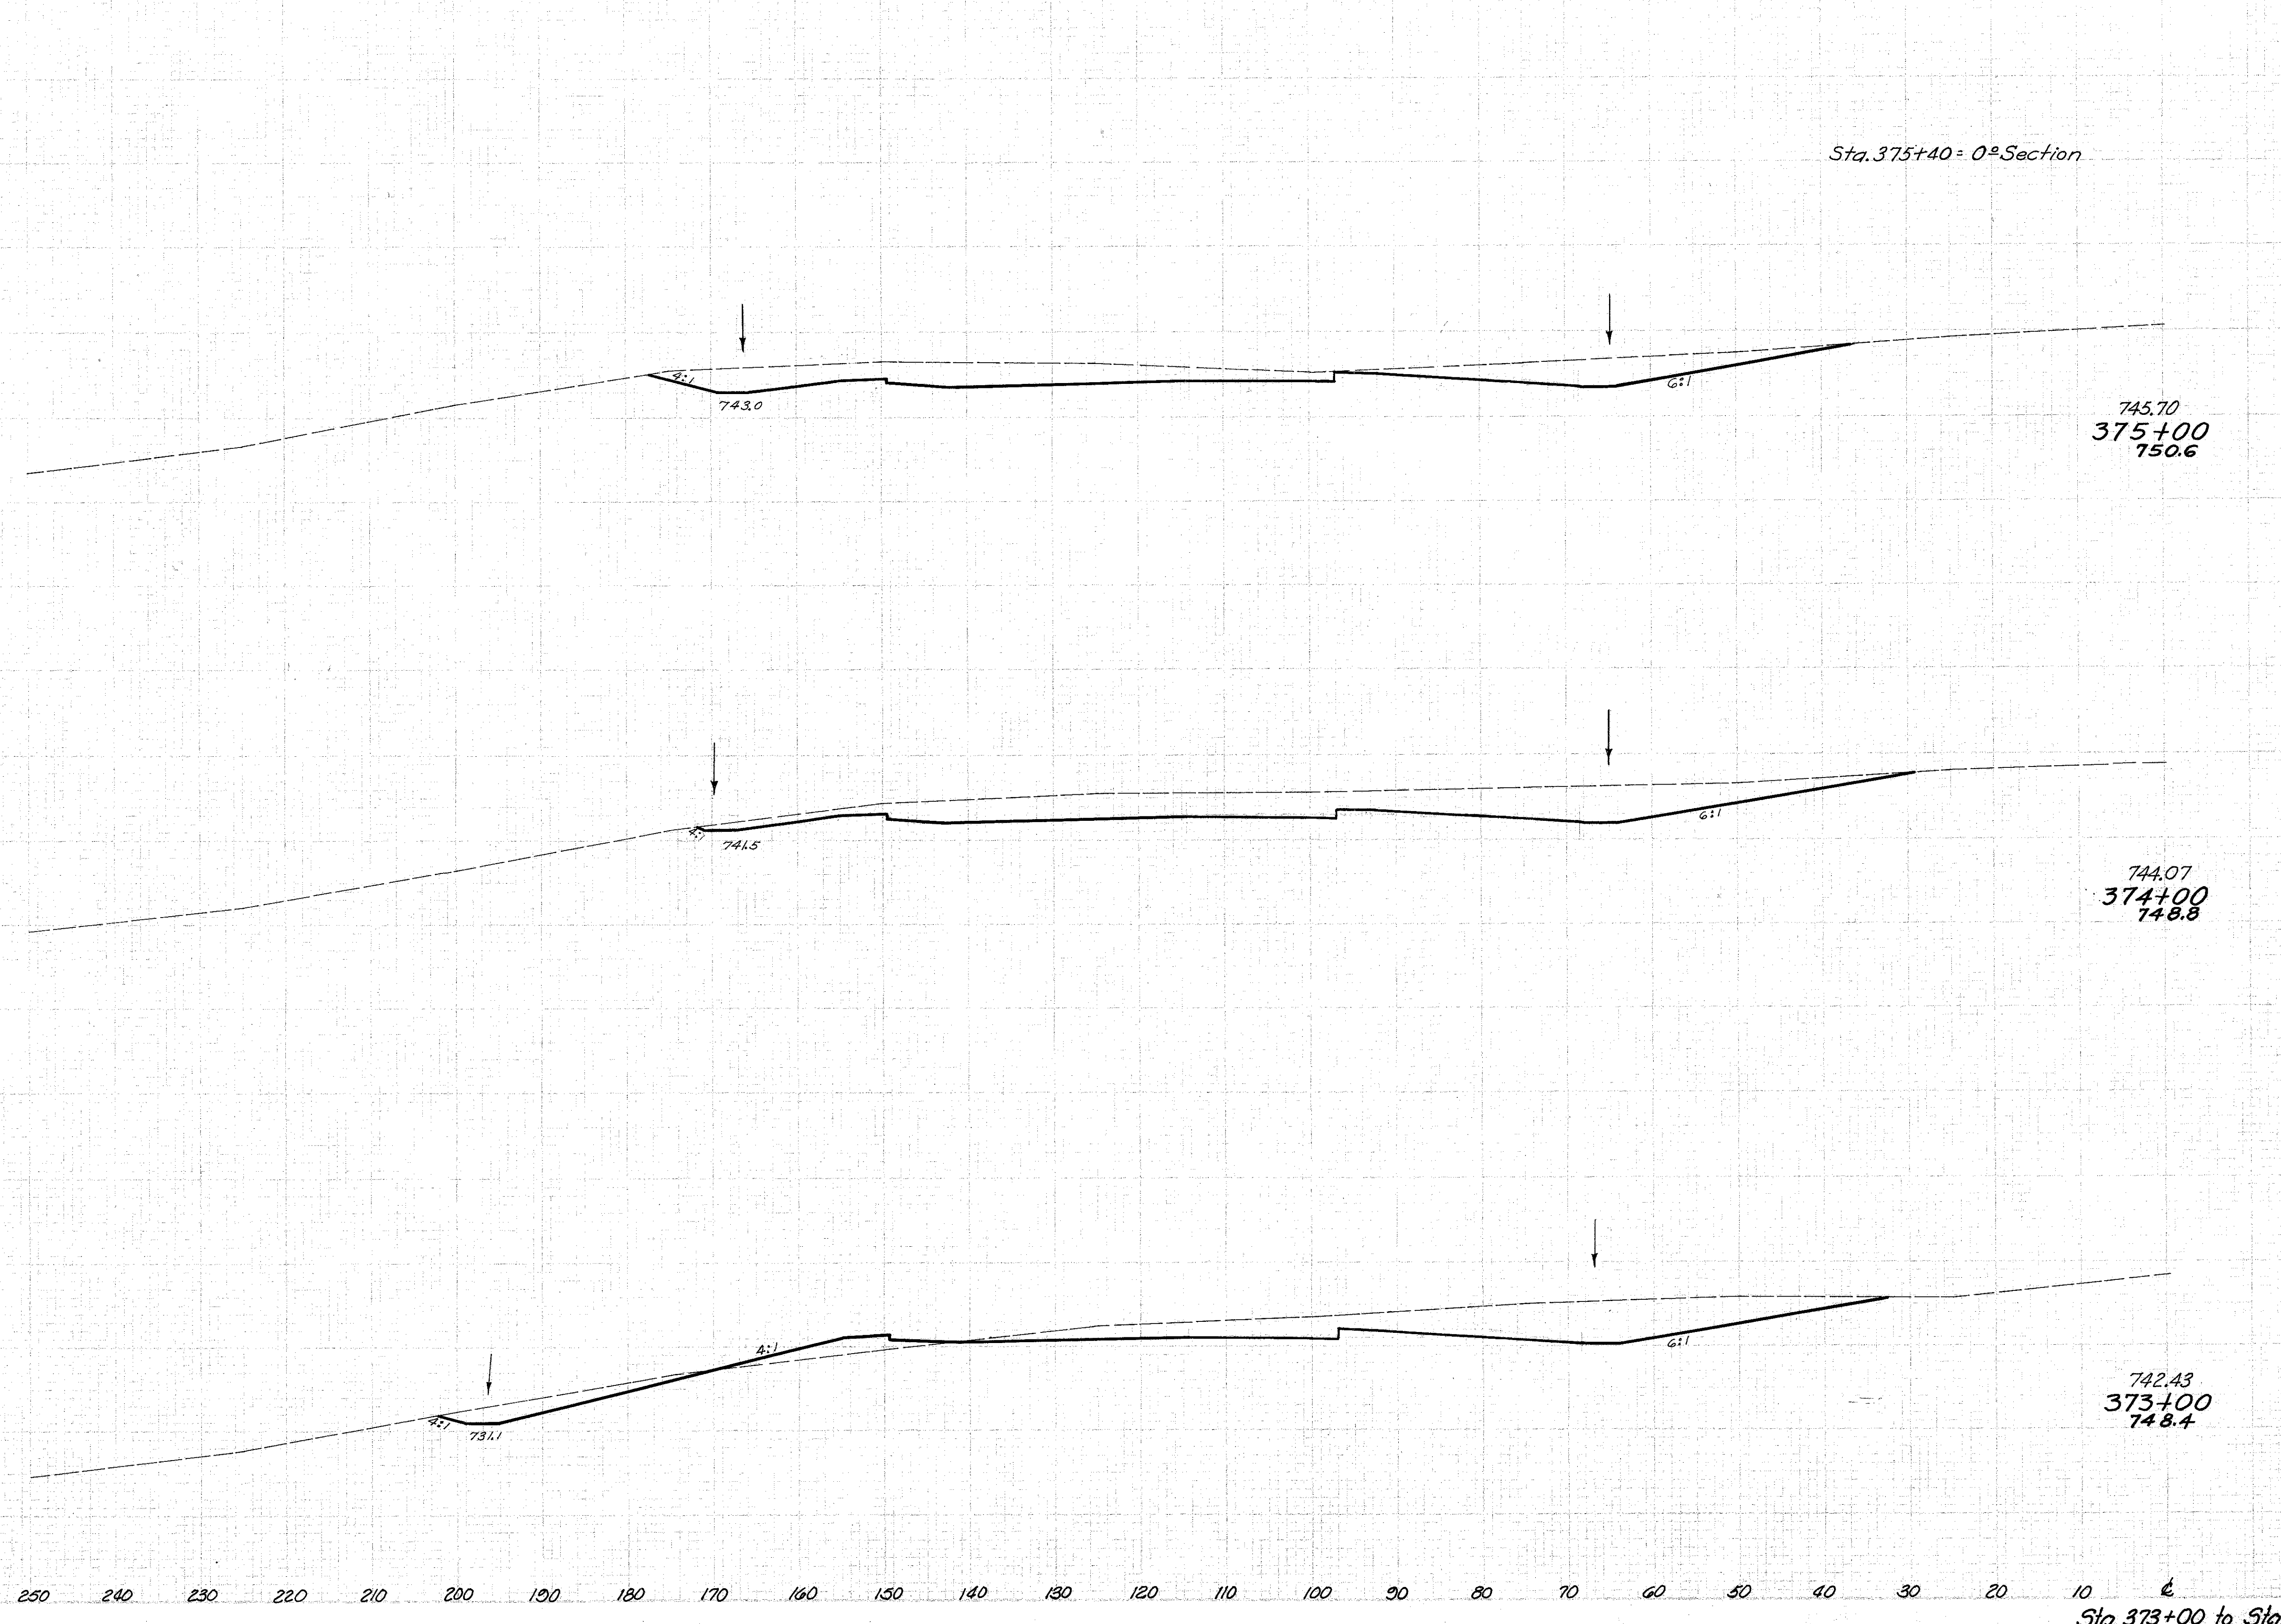

End Area		Volume	
Cut	Fill	Cut	Fill
		290	0
261	0		
		1109	0
338	0		
		1204	67
312	36		
		1732	156