


Seeding	
End	Spd.
Width	
59	
278	
55	
594	
52	
544	
46	
437	
36	

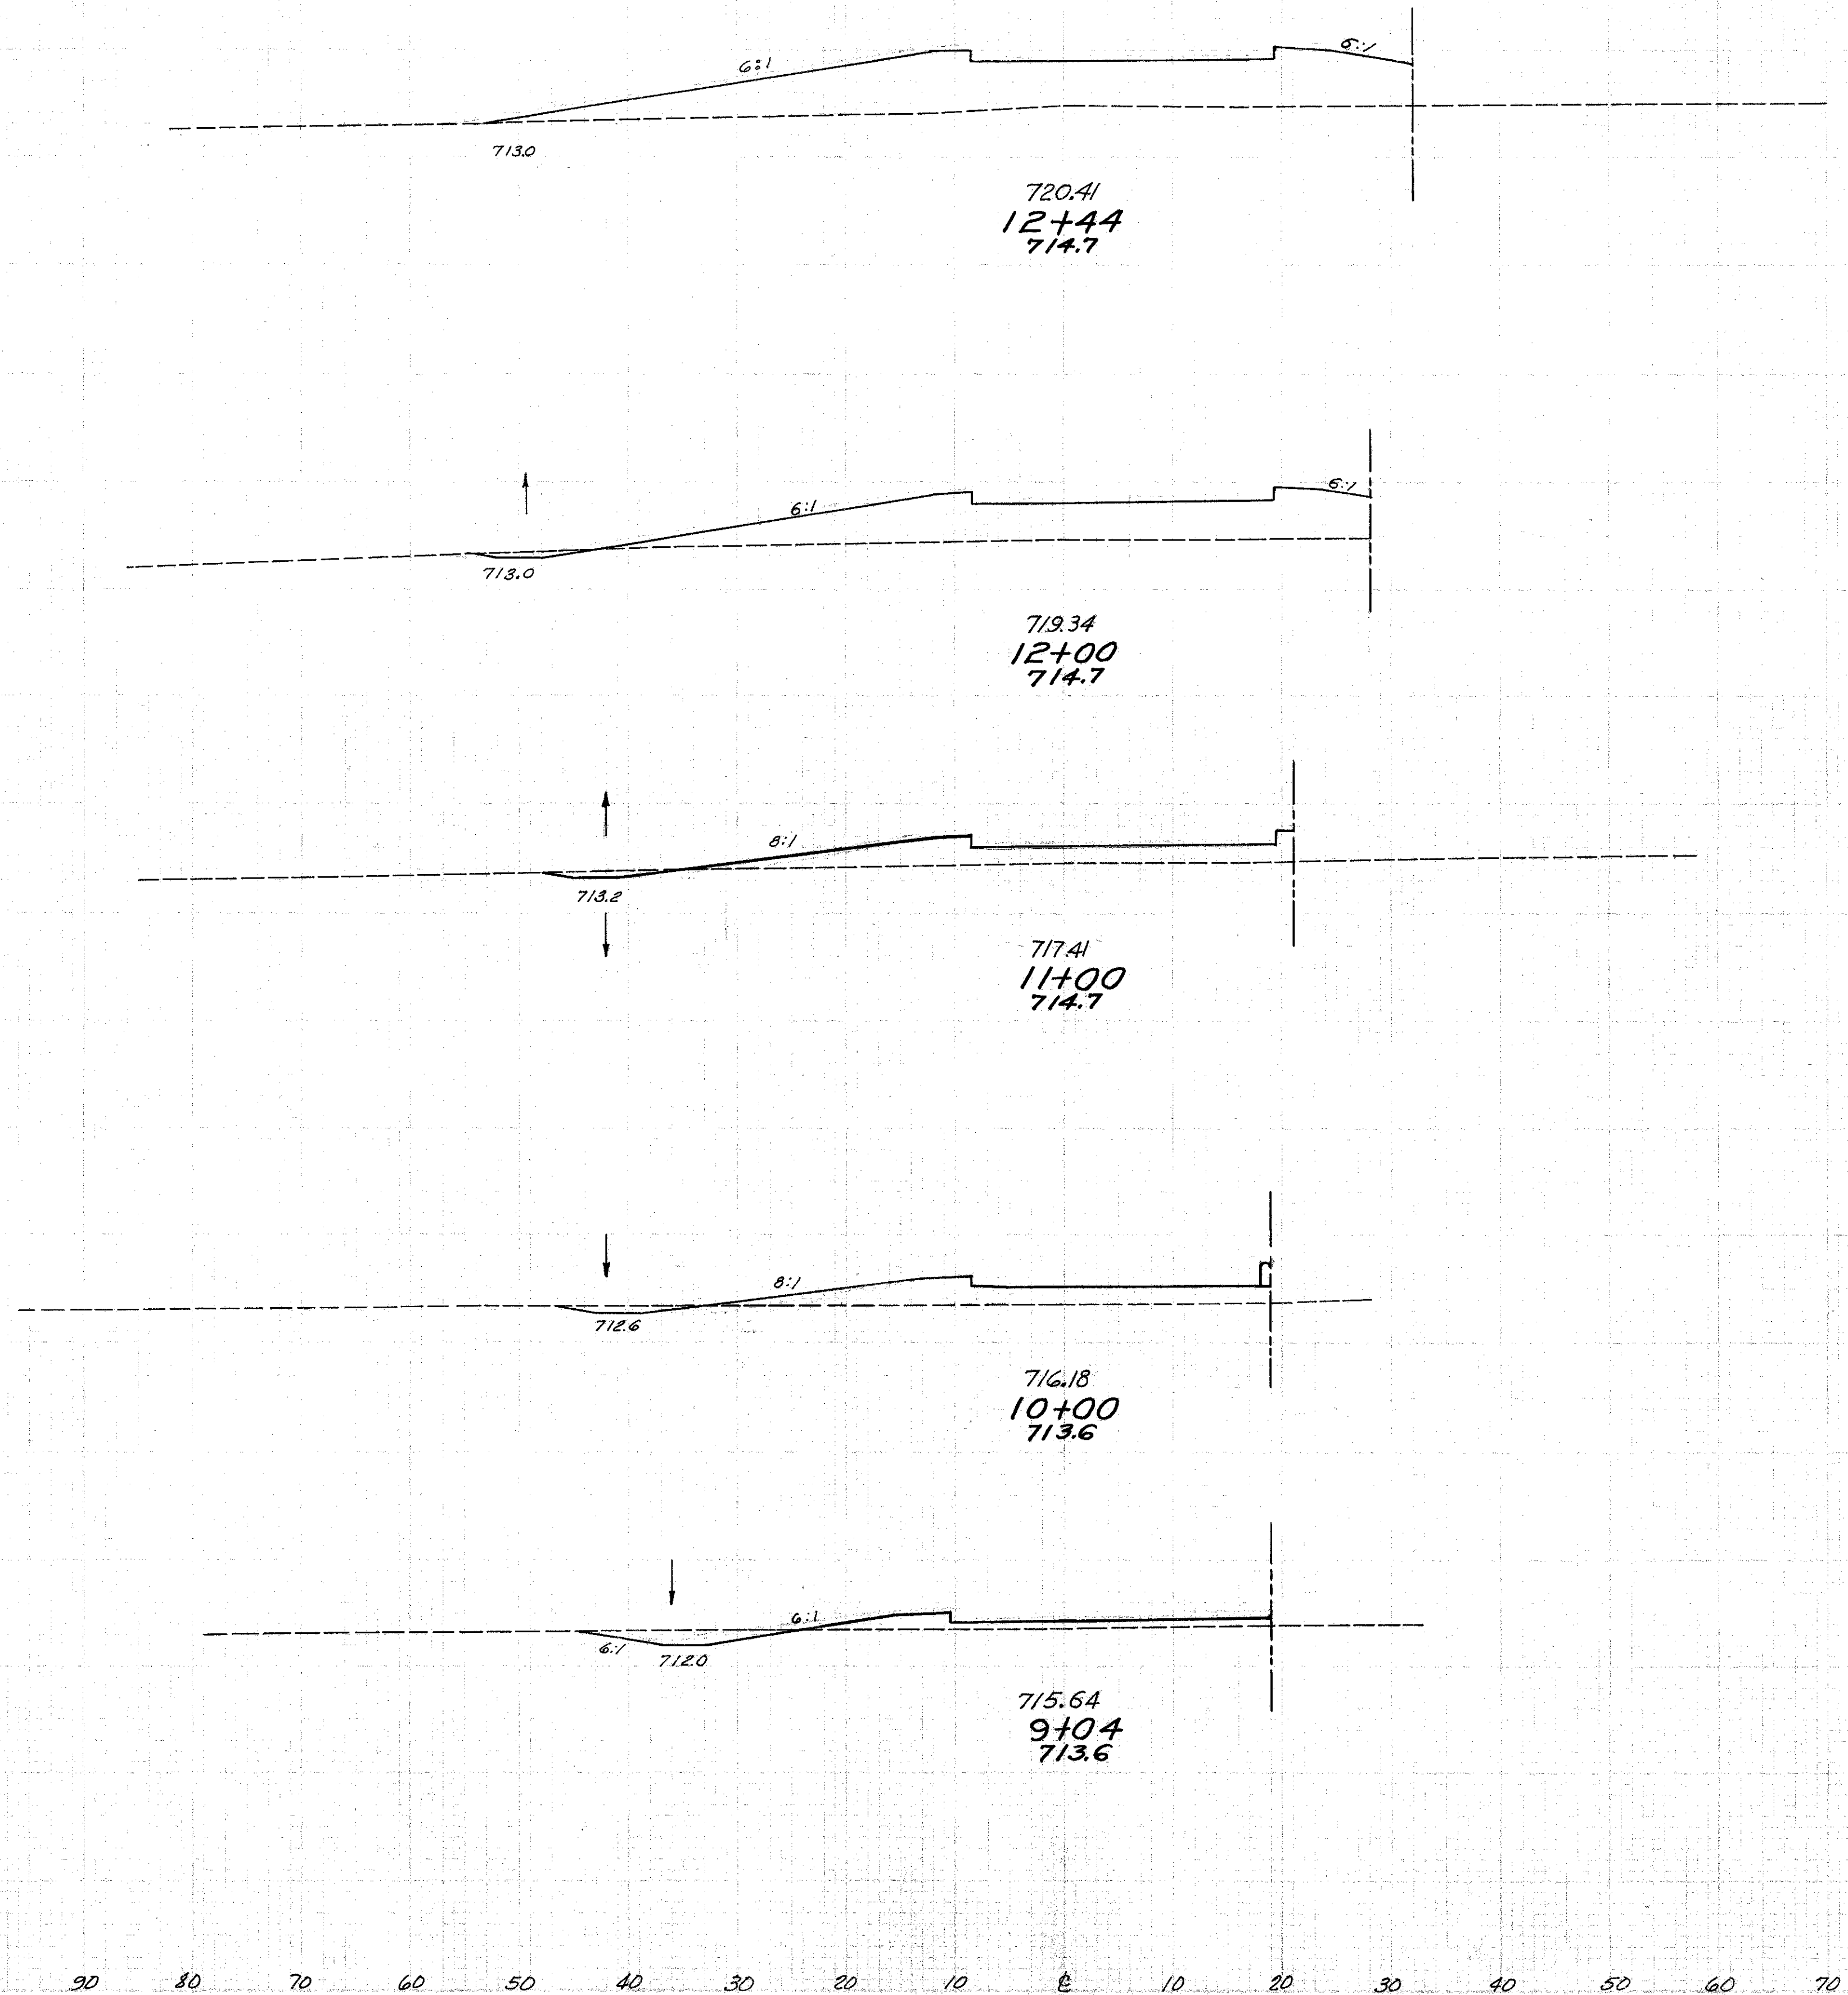

End Area		Volume	
Cut	Fill	Cut	Fill
0	367		
		3	501
4	248		
		17	639
5	97		
		19	332
5	82		
		30	238
12	52		