


Seeding	
End	Sq. Ft.
Width	
127	
1306	
106	
1022	
78	
833	
72	
408	

DATE OF REVISION	BY	REVISION
2	CHD	I-1103(20)

188
333

LAKE COUNTY
LAK-1- 4.02

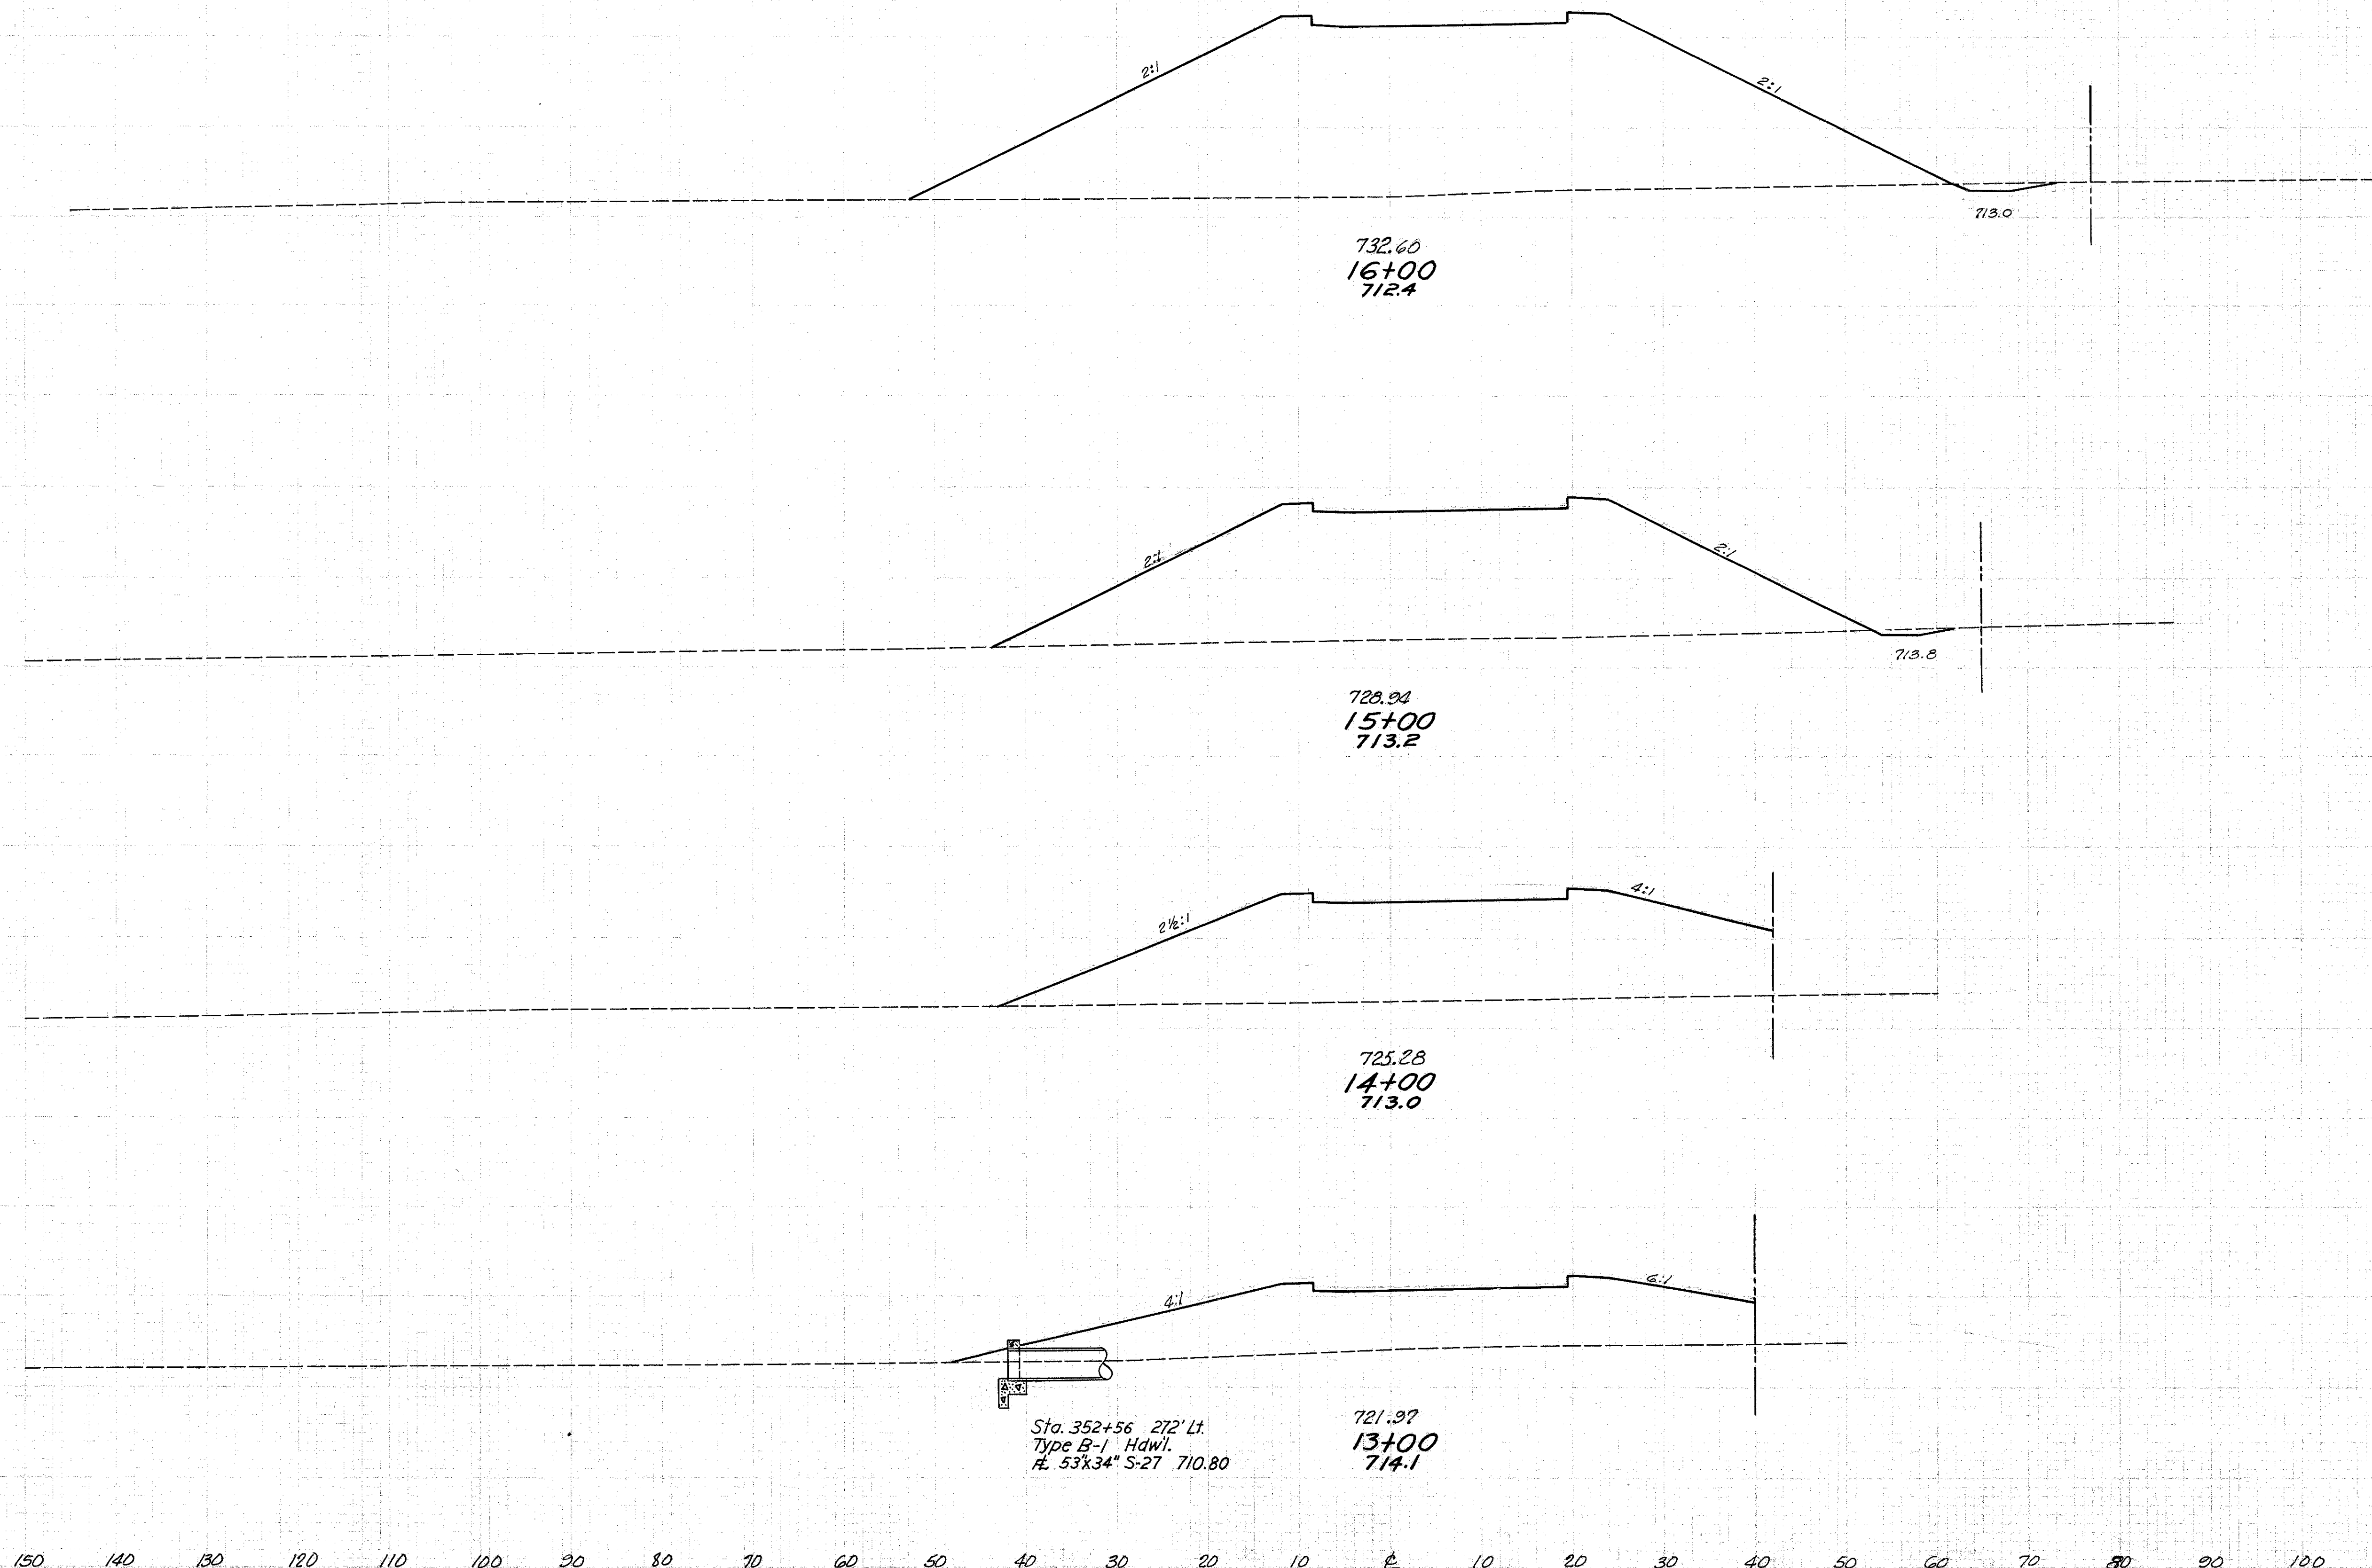

End Area		Volume	
Cut	Fill	Cut	Fill
14	1472		
	35	4606	
5	1015		
	9	3410	
0	826		
	0	2482	
0	514		
	0	914	

Sta. 352+56 272' Lt.
Type B-1 Hdwl.
53x34" S-27 710.80