


LAKE COUNTY
LAK-1-4.02

Seeding	
End Width	Sp. No.
75	
783	
66	
728	
65	
733	
67	
43	
63	

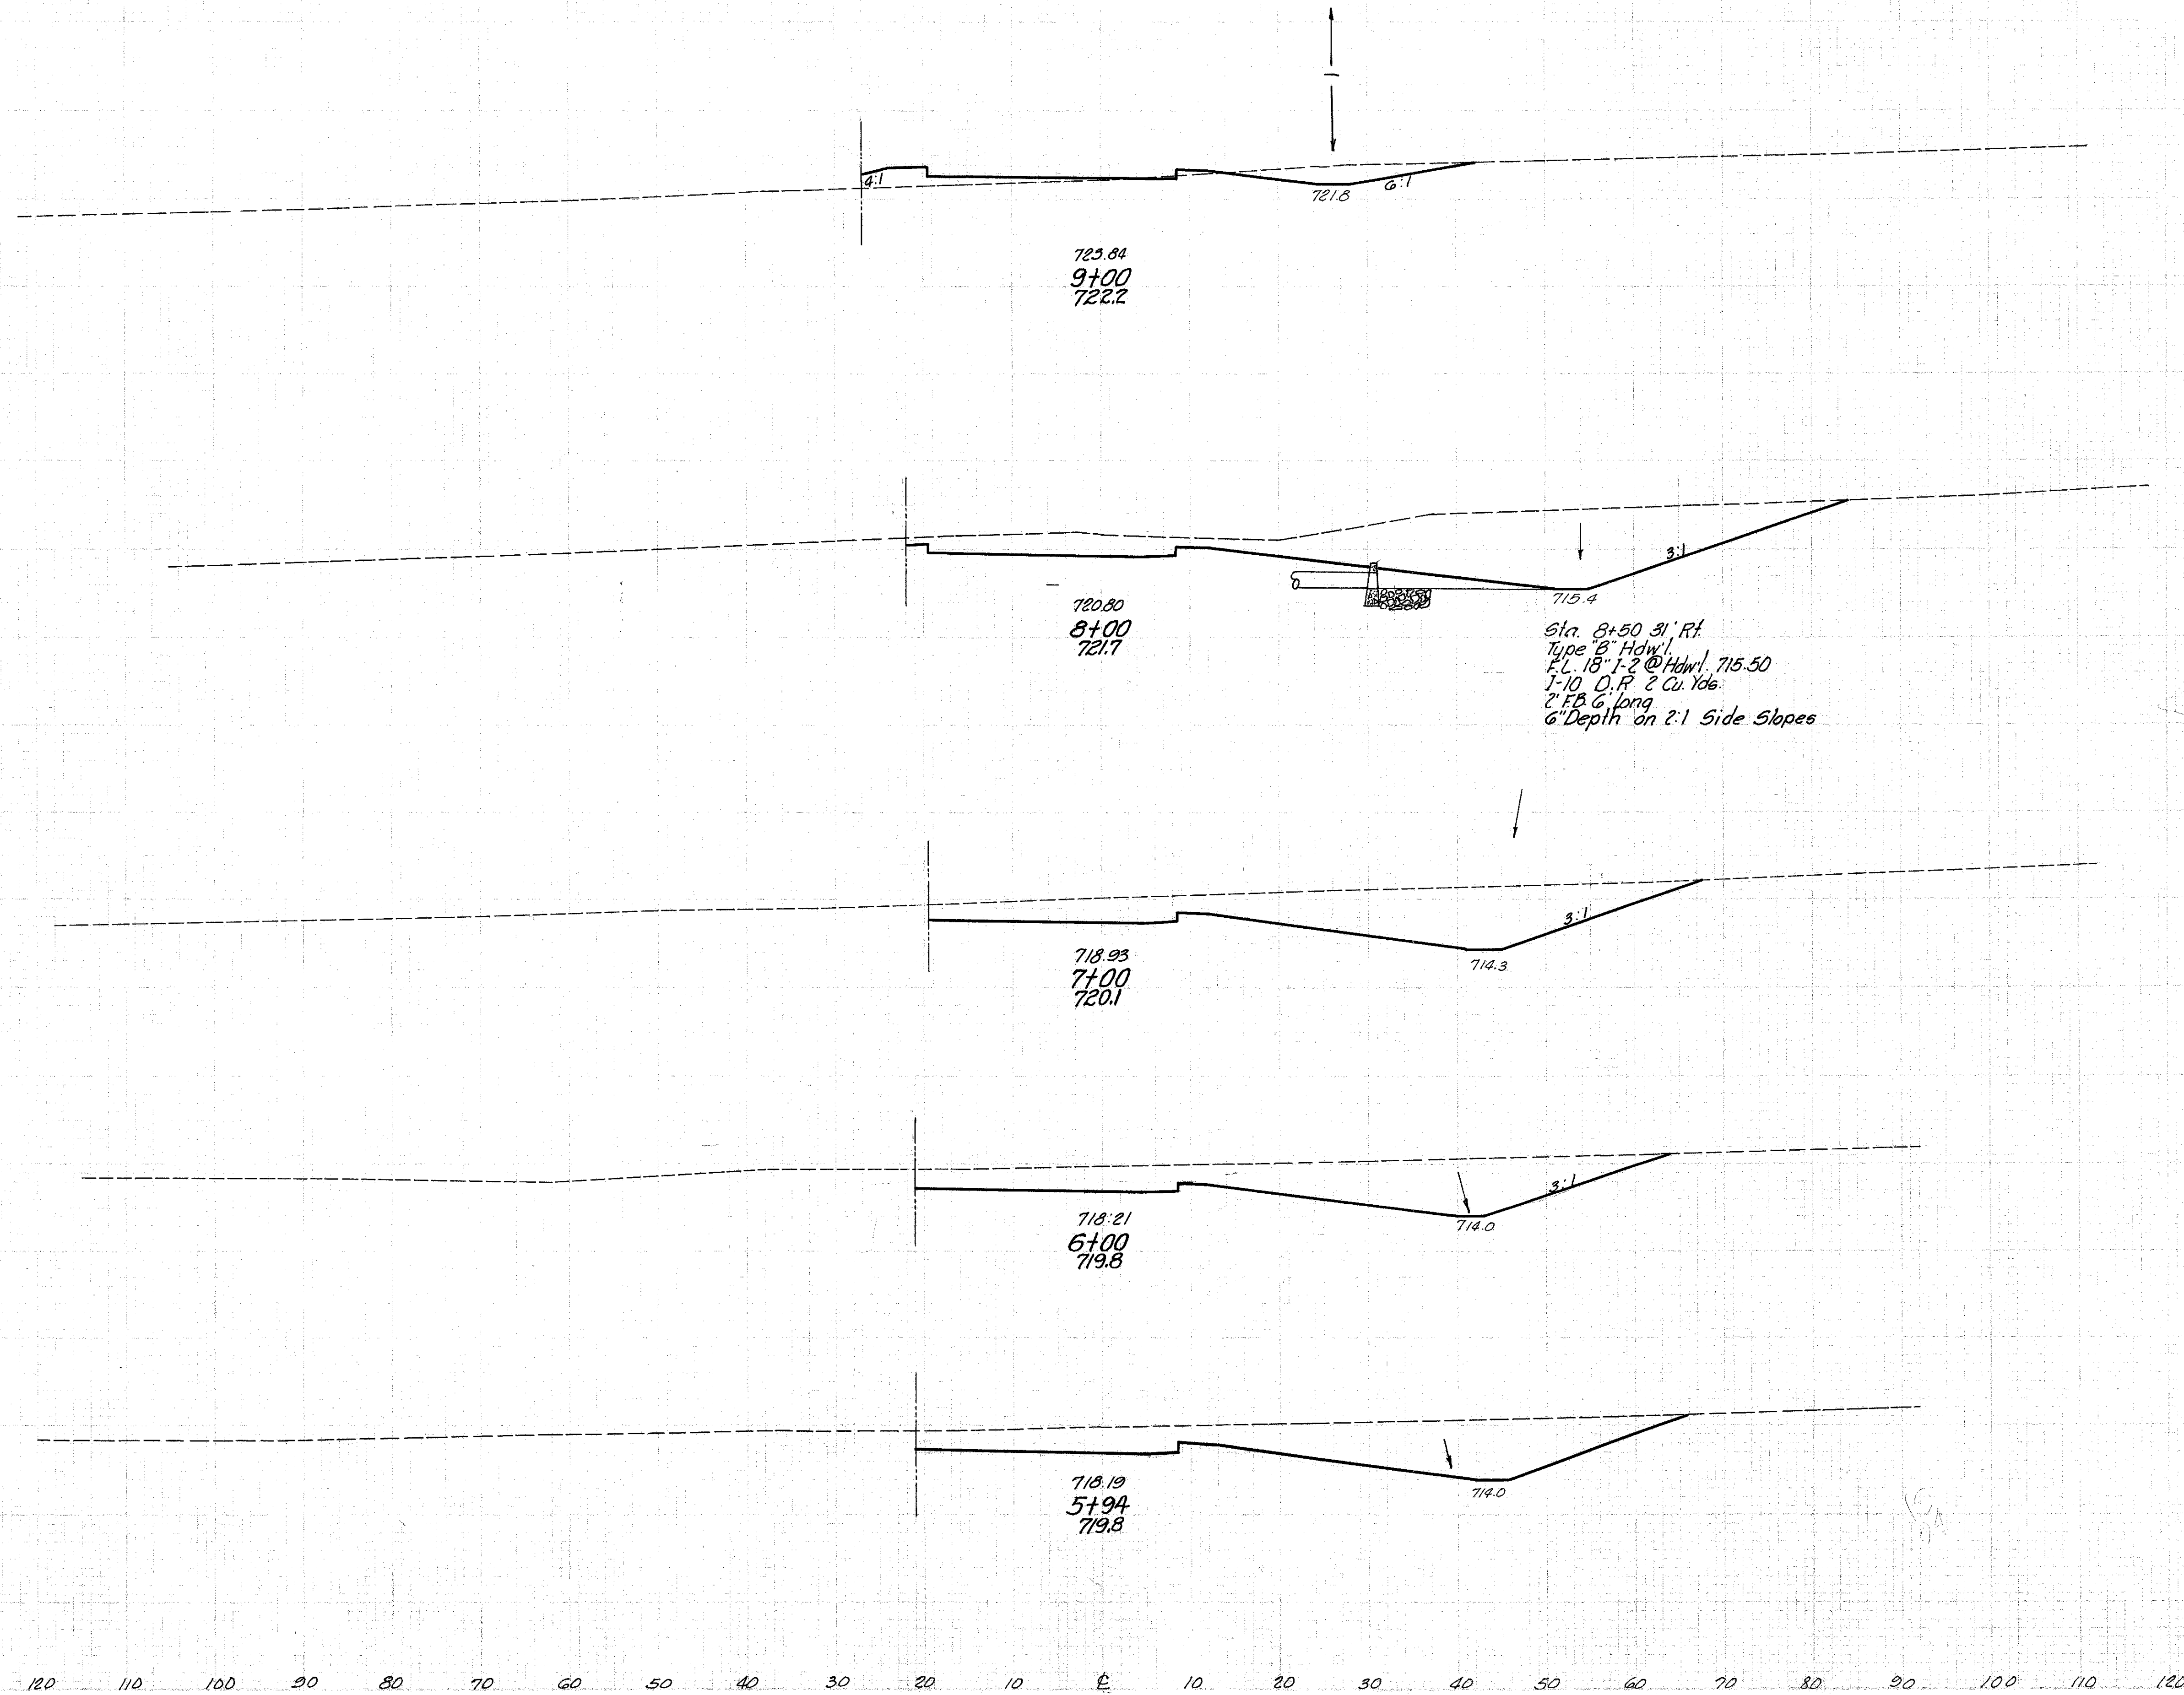

End Area		Volume	
Cut	Fill	Cut	Fill
37	27		
		373	34
		166	
			273
		361	
			1208
		292	0
			65
		292	0