


LAKE COUNTY
LAK-1-4.02

Seeding
End Width Sp. Yd.
136
1218
123
1272
107
1106
92
928

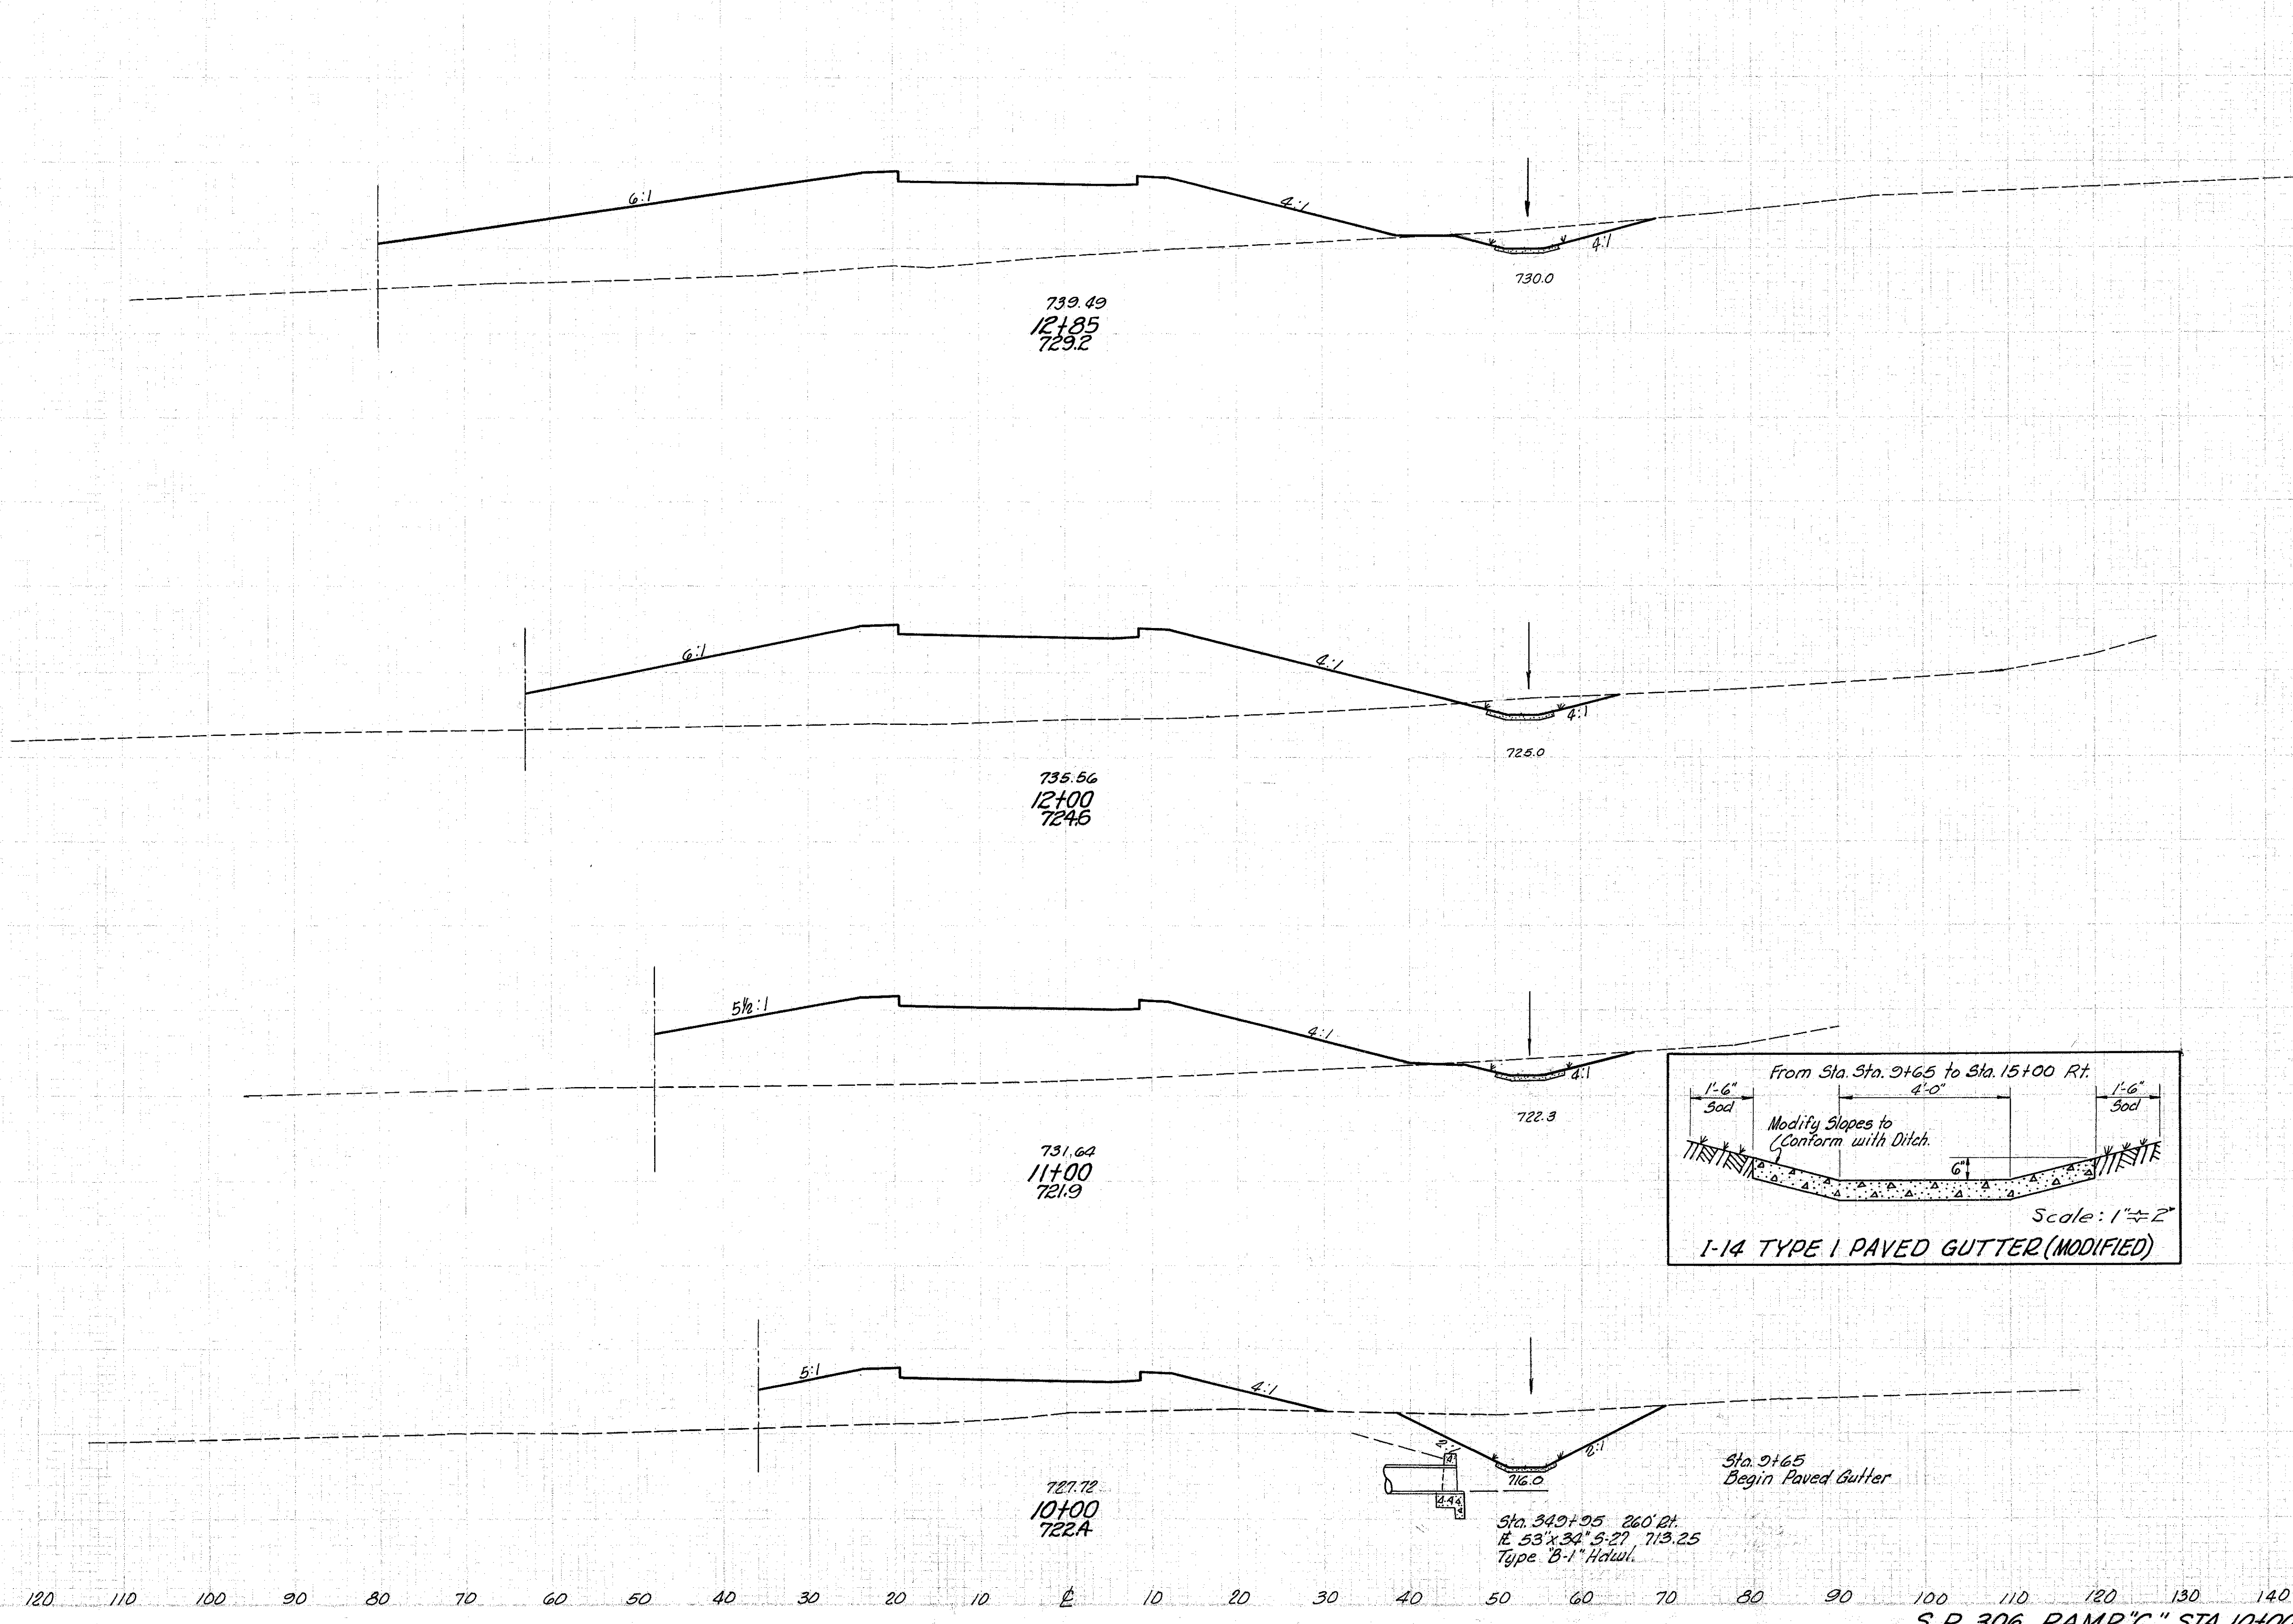

End Area		Volume	
Cut	Fill	Cut	Fill
32	905		
		88	2723
24	825		
		94	2648
27	605		
		250	1564
108	240		
		268	294