


LAKE COUNTY
LAK-I-4.02

Seeding	
End Width	Sq. Yd.
162	
1342	
140	
156	
141	
155	
138	
228	

End Area		Volume	
Cut	Fill	Cut	Fill
	629		
235			
	413	2517	
43			
	1070		
	12	394	
19			
	1058		
	9	382	
30			
	1002		
	17	530	

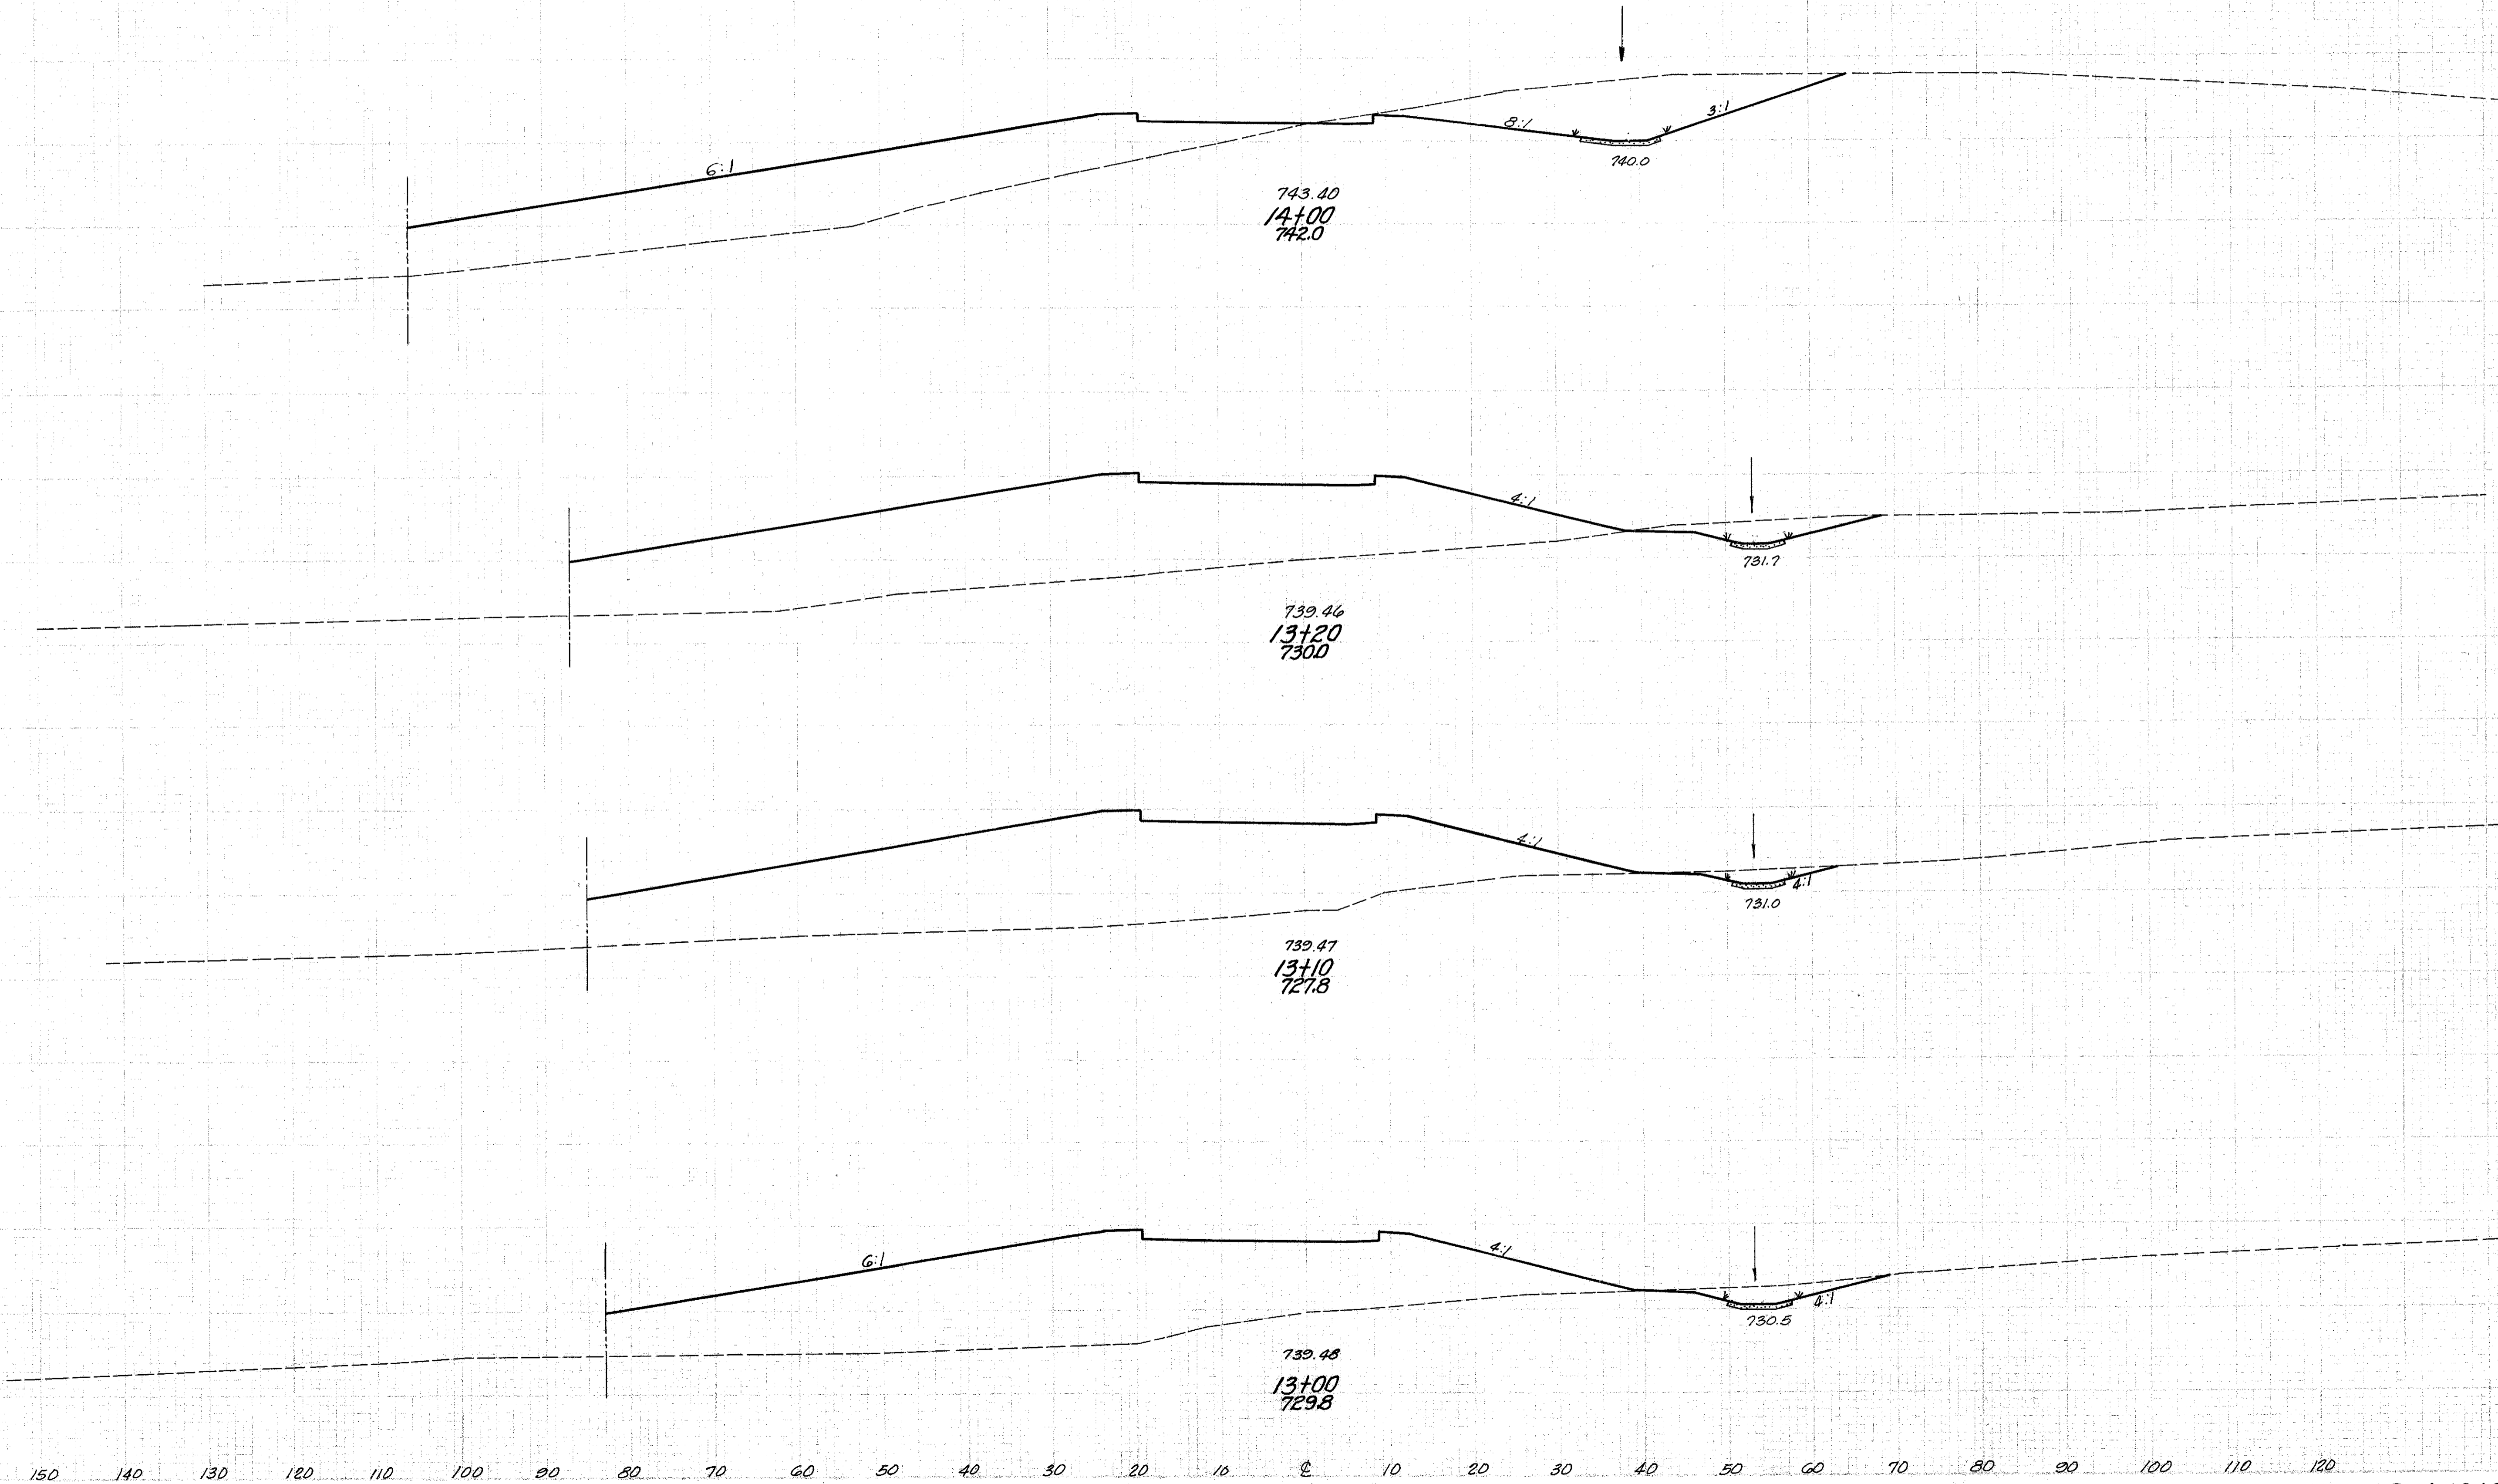

S.R. 306 RAMP 'C' STA. 13+00 - STA. 14+00