


Seeding
and
width 5 ft

Time sheet - 4 persons
Sheet No 205
Added 3-24-60 REC.

FED. RD. DIVISION	STATE	PROJECT
2	OHIO	1-1103(20)

2053
333

LAKE COUNTY
LAK-1-402

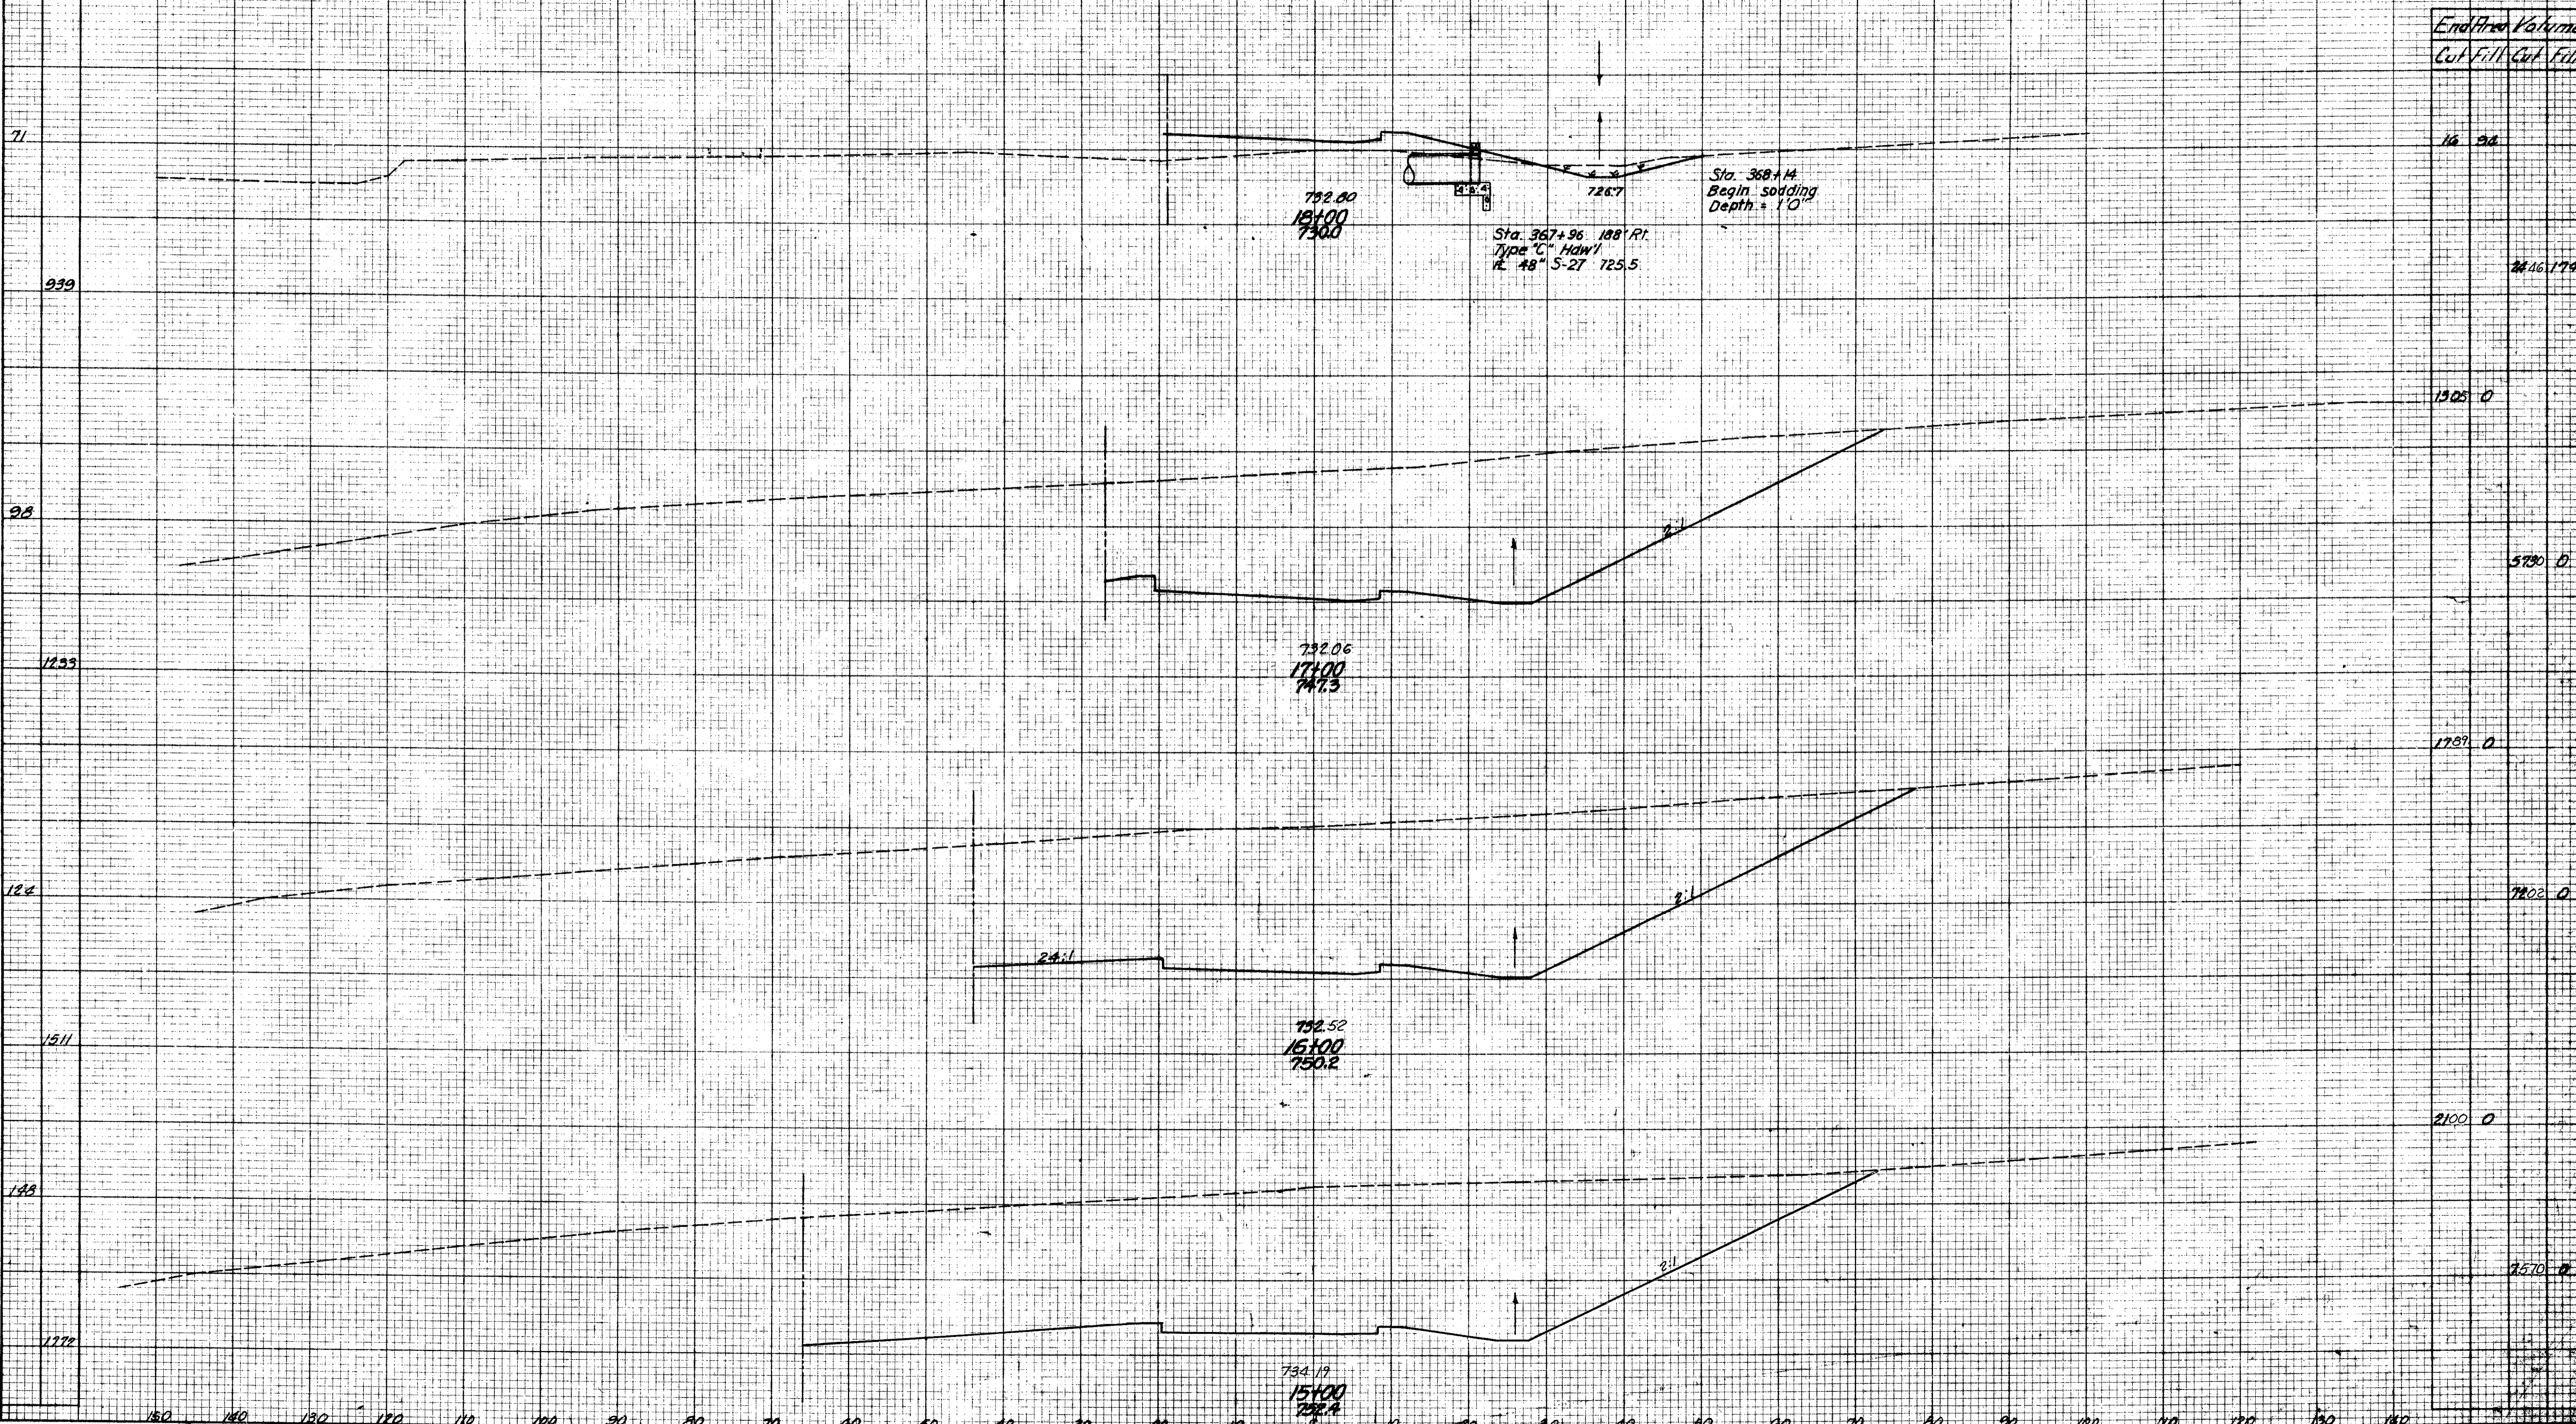

S.R. 306 RAMP D' STA. 15+00 - STA. 18+00