


Seeding
End
Width
Sq. Ft.
61
617
50
139

LAKE COUNTY
LAK-1-4.02

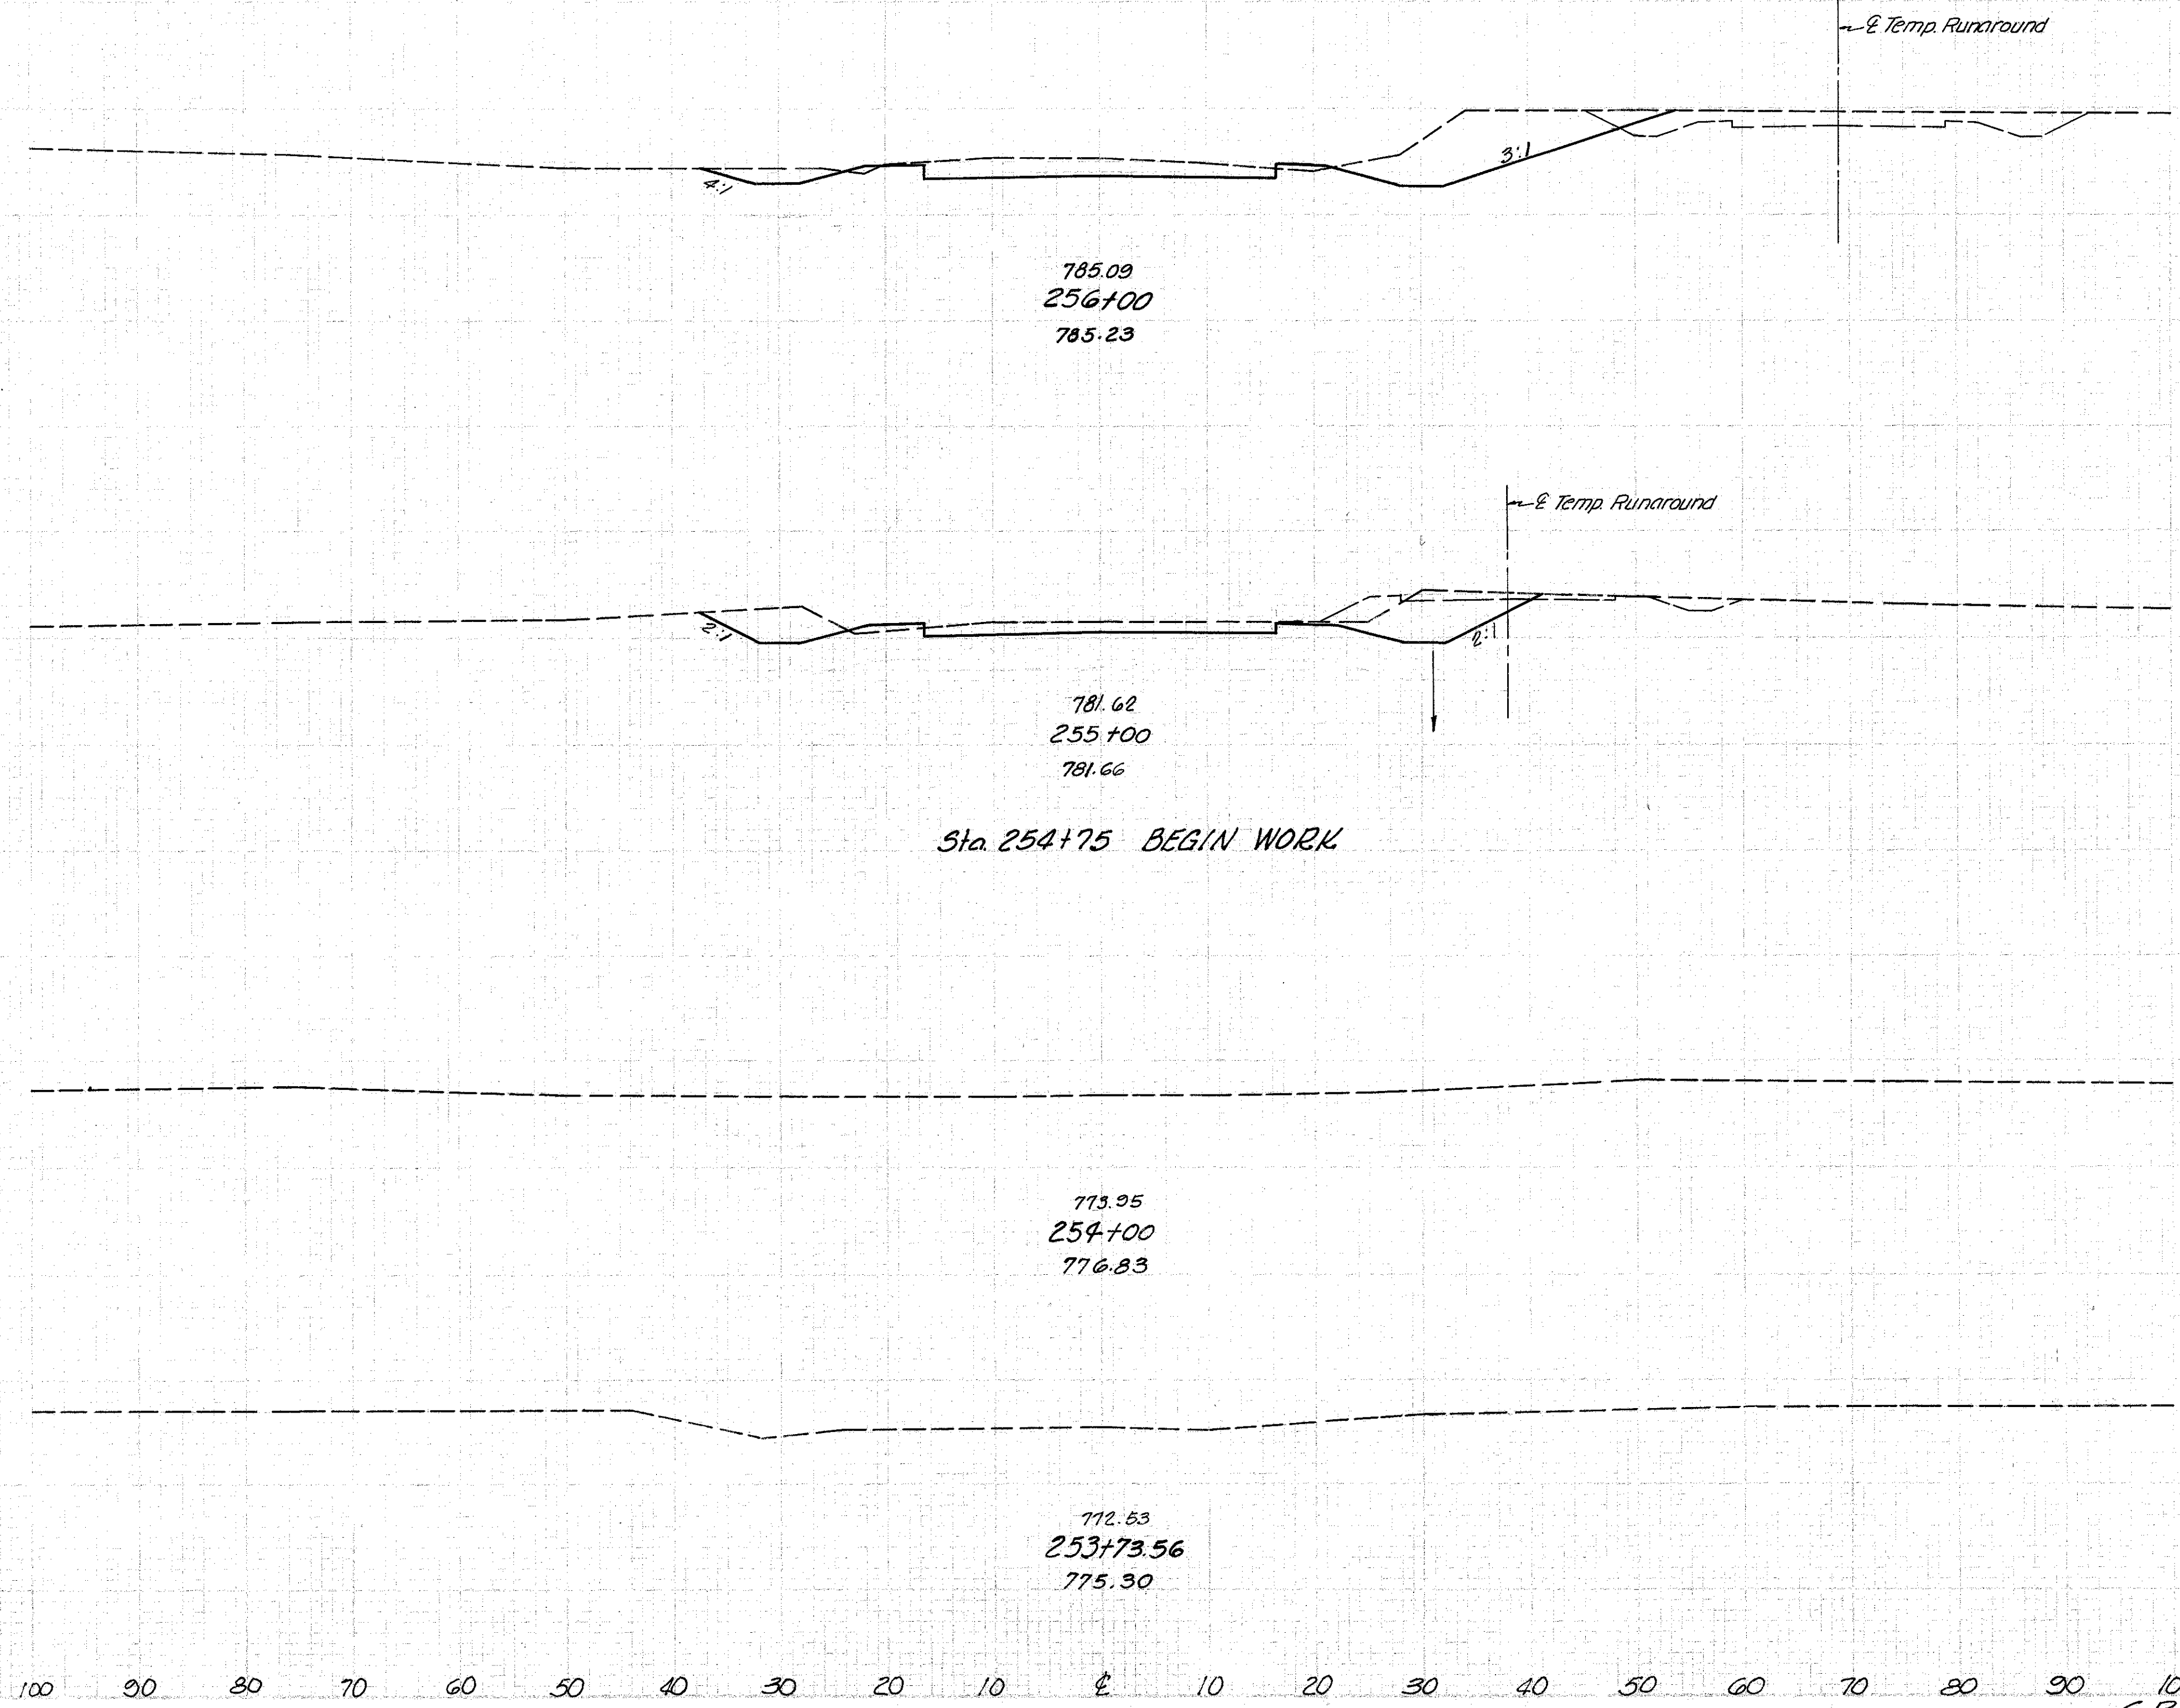

785.09
256+00
785.23

781.62
255+00
781.66

Sta. 254+75 BEGIN WORK

773.95
254+00
776.83

772.53
253+73.56
775.30

End Area		Volume	
Cut	Fill	Cut	Fill
159	4		
		529	14
127	4		
		59	2

S.R. 306 Sta. 253+73.56 To Sta. 256+00