


Seeding  
 End Sta. 260+00  
 65  
 650  
 52  
 567  
 50  
 611  
 60  
 672

LAKE COUNTY  
 LAK-J-4.02

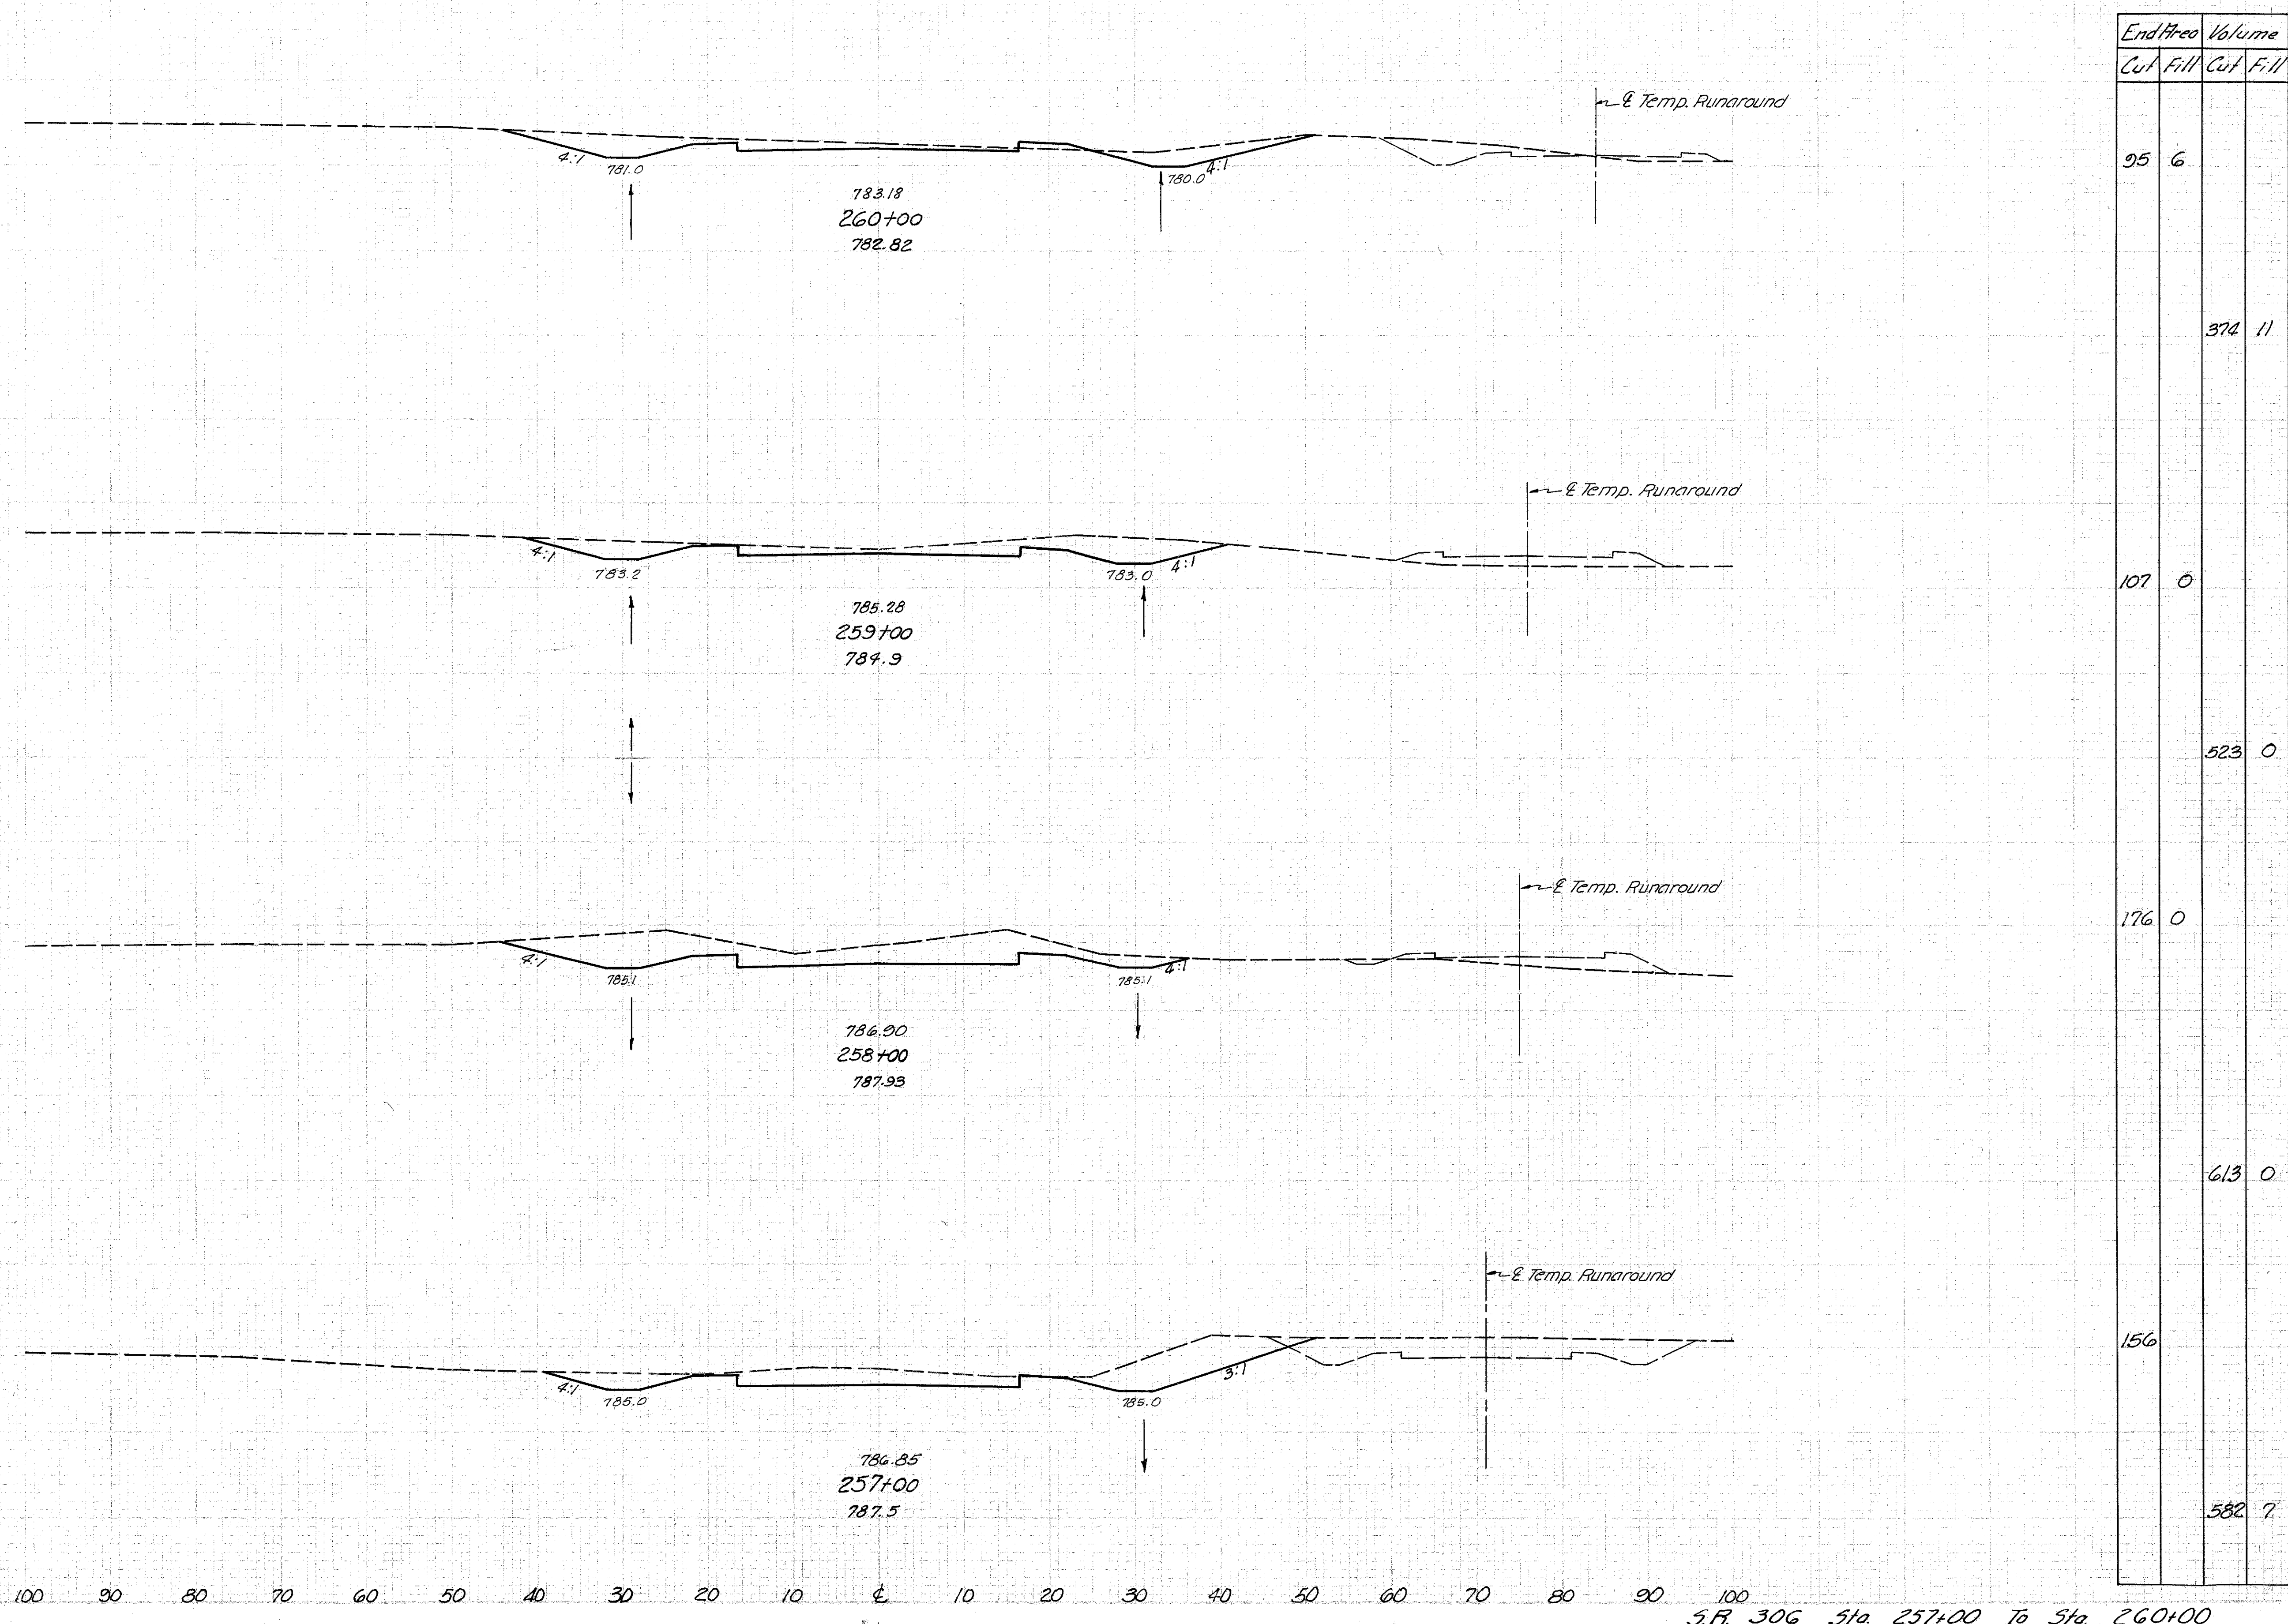

End Area		Volume	
Cut	Fill	Cut	Fill
95	6		
		374	11
107	0		
		523	0
176	0		
		613	0
156			
		582	7

S.F. 306 Sta. 257+00 To Sta. 260+00