


Seeding	
End	Spd.
86	
236	
89	
808	
110	
1100	
98	
1072	

LAKE COUNTY
LAK-1-4.02

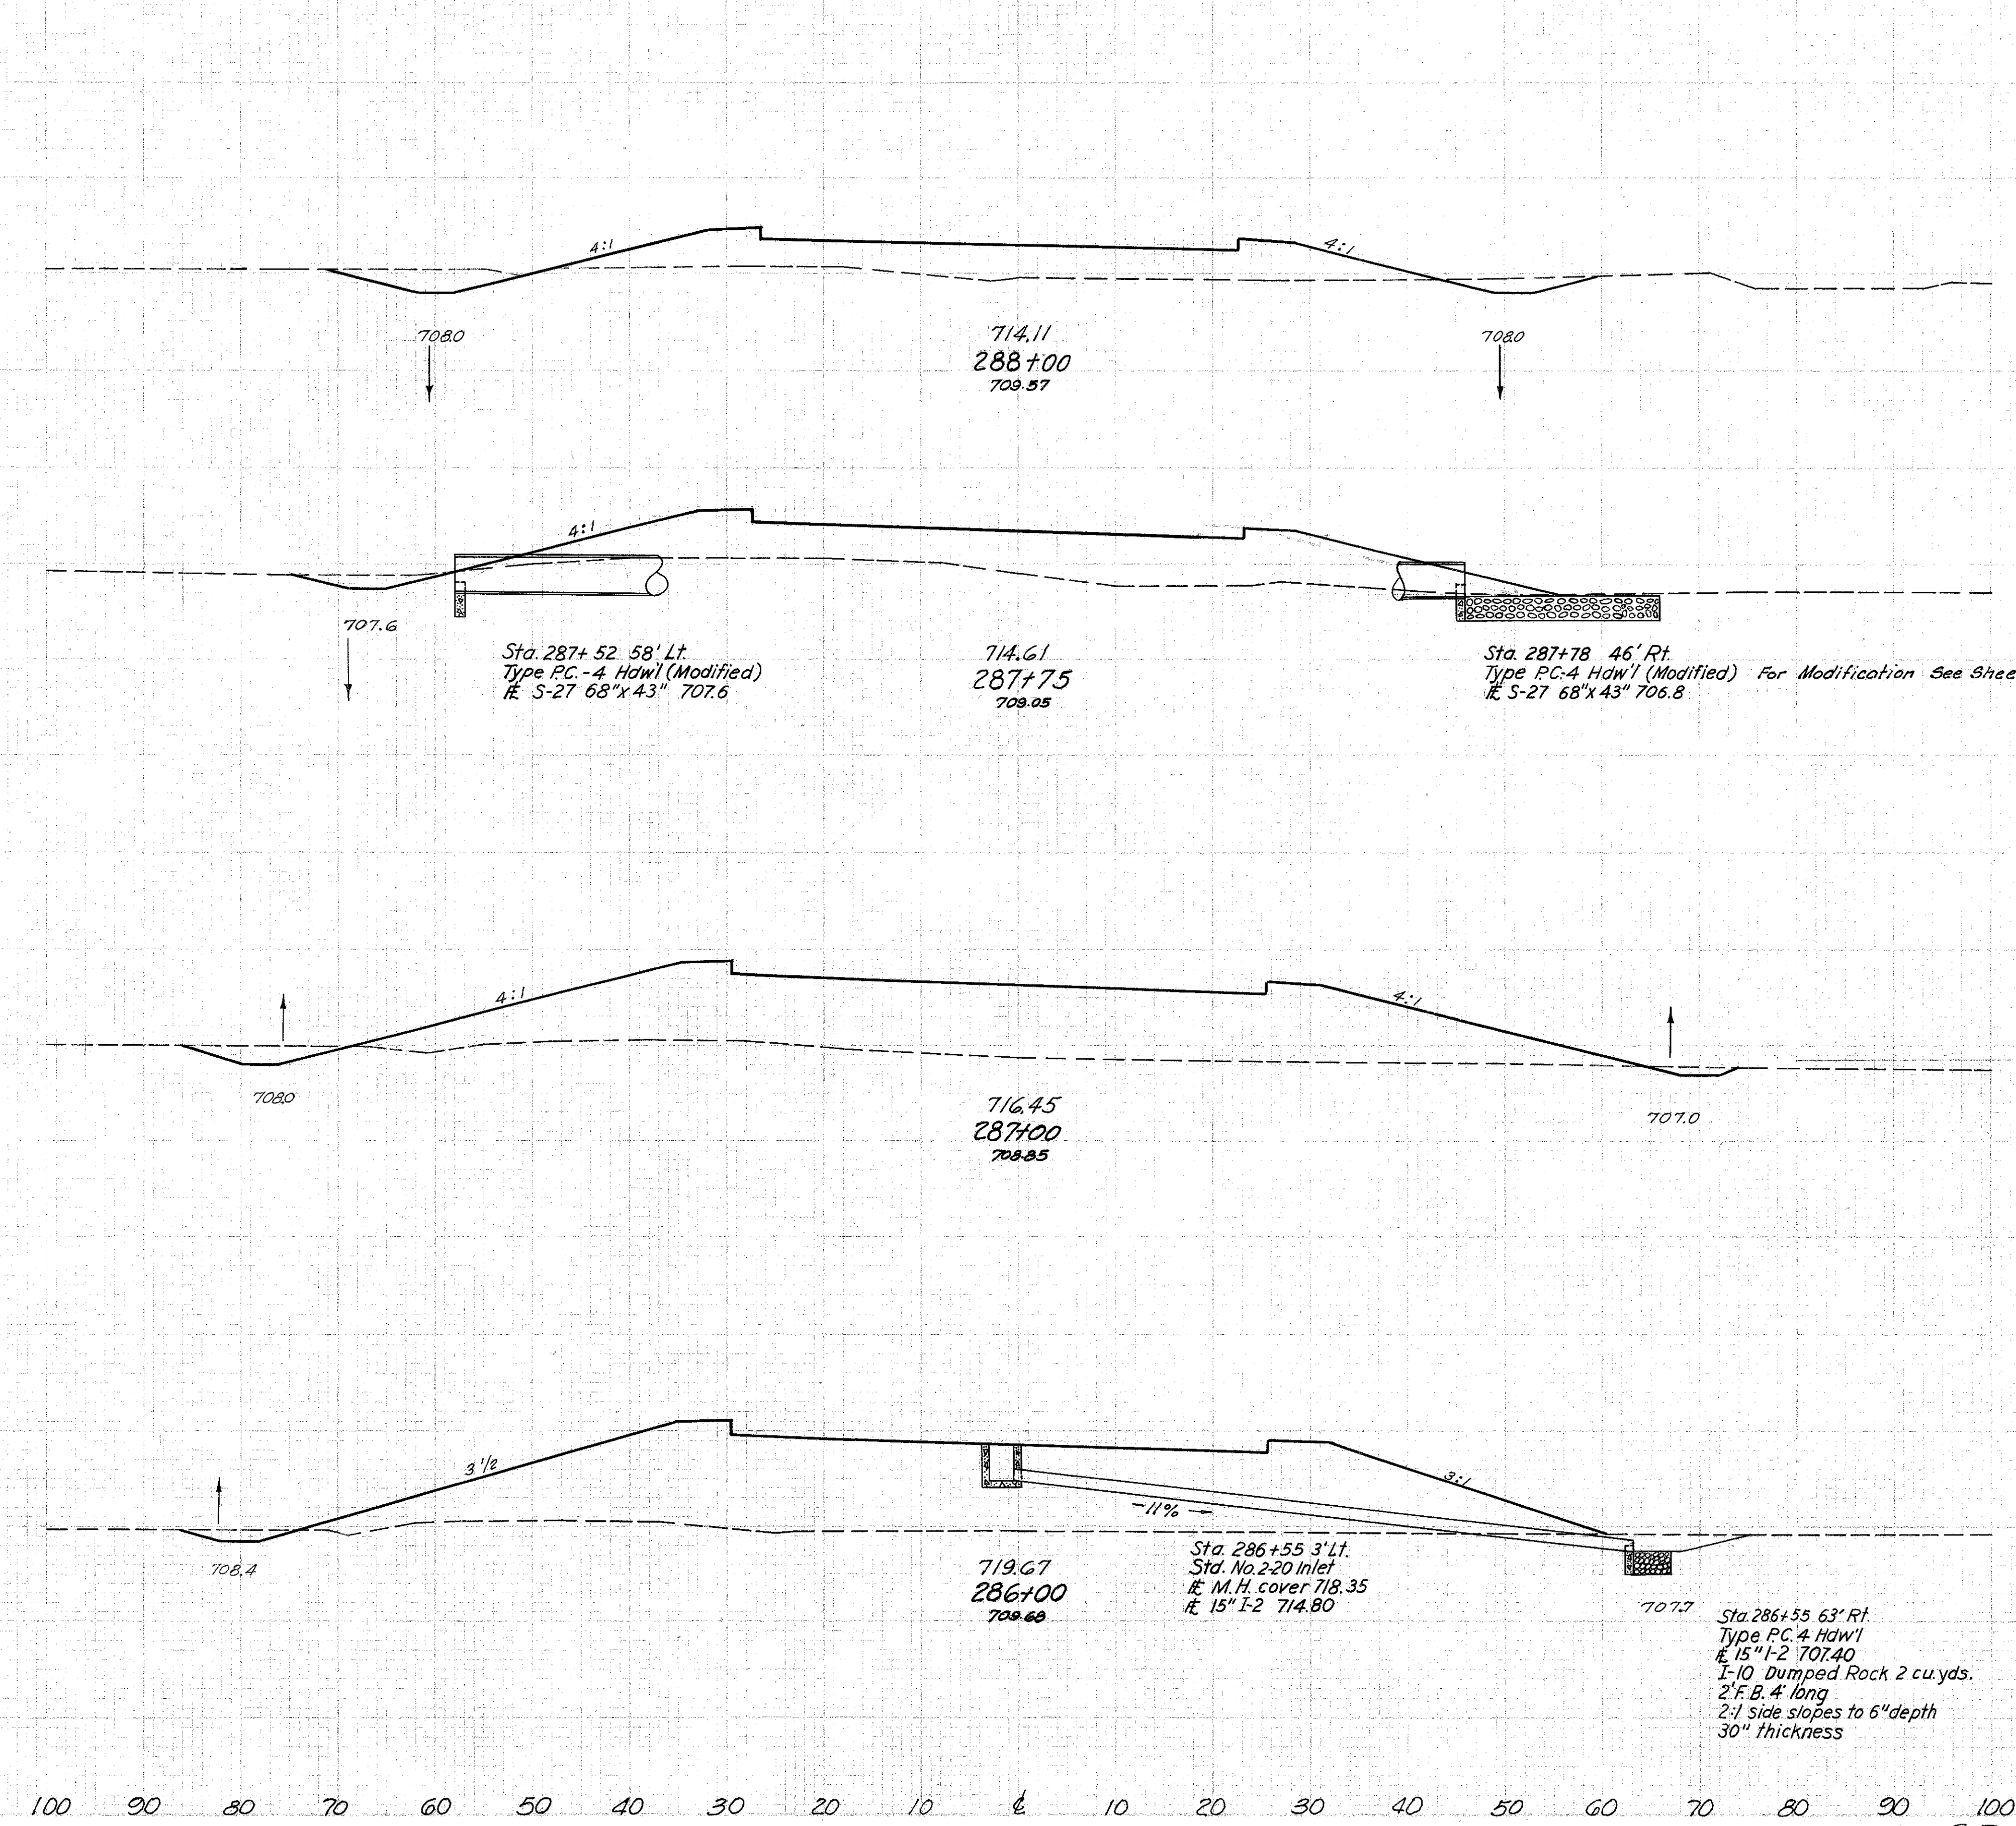

End Area		Volume	
Cut	Fill	Cut	Fill
46	258		
		29	311
16	413		
		66	1650
31	775		
		105	3221
25	964		
		111	4246