


Seeding	
End	Spd.
Width	
52	
622	
60	
722	
70	
733	
62	
822	

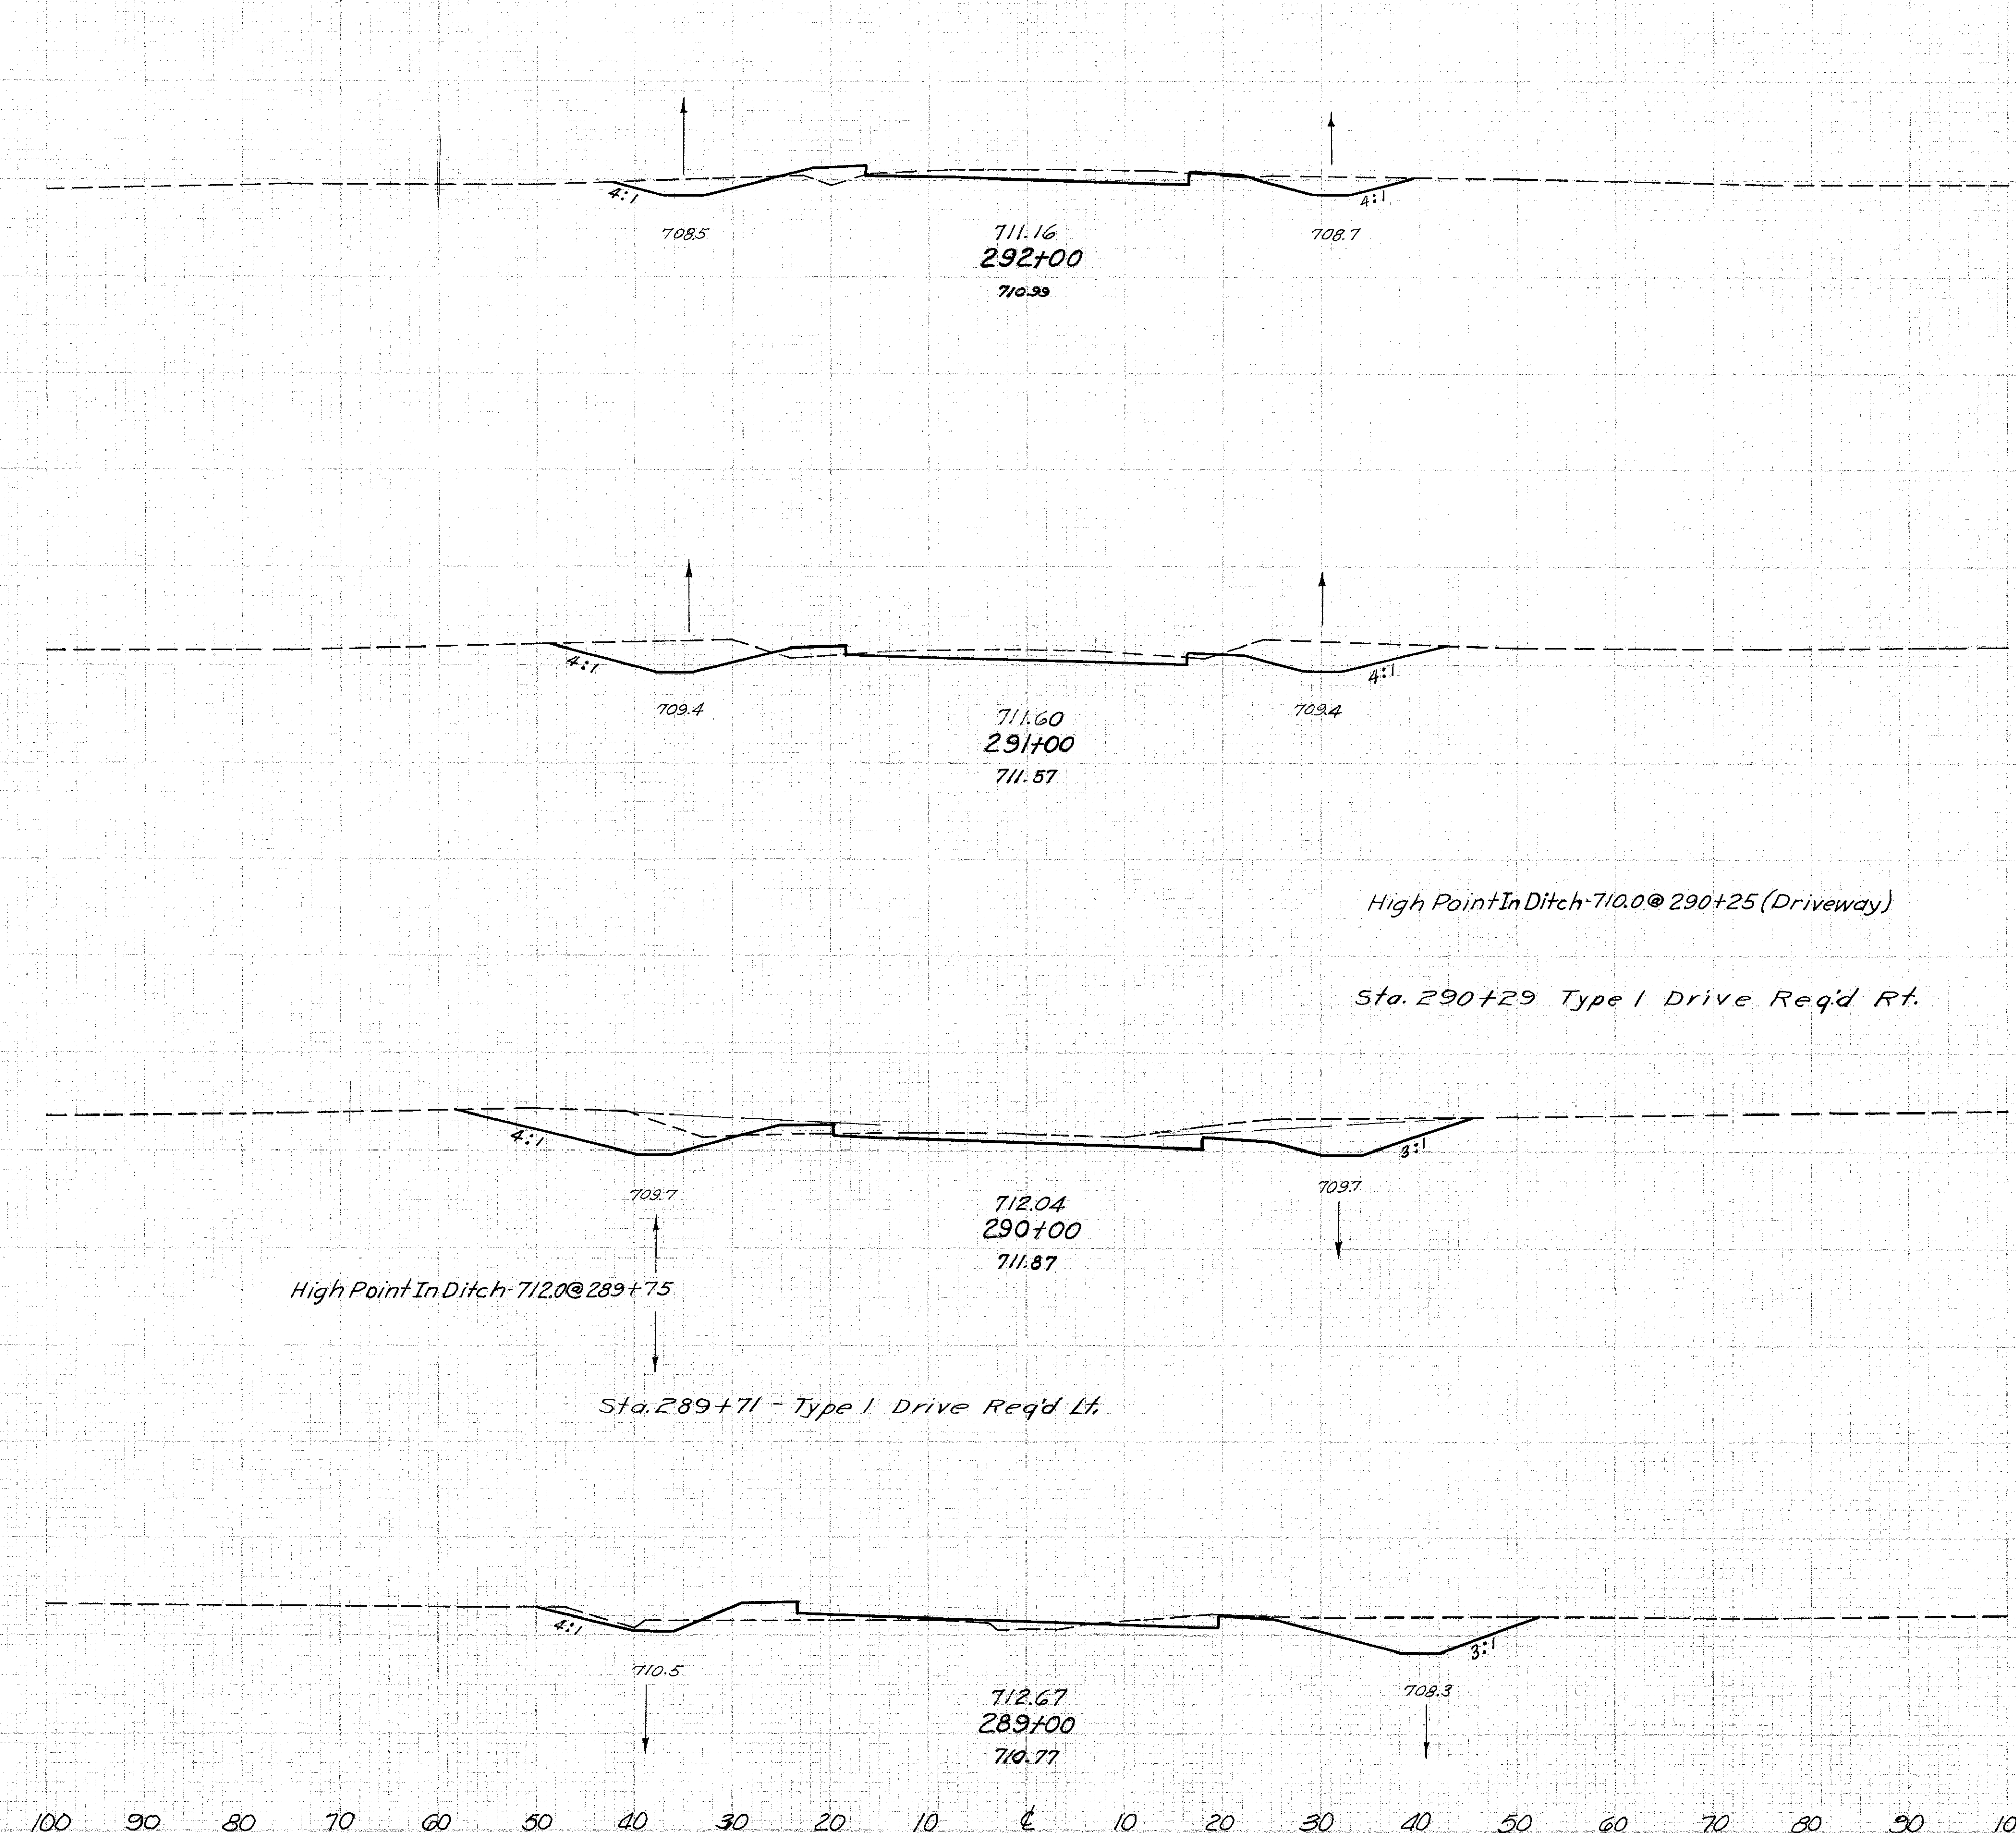

End Area	Volume	
	Cut	Fill
60	19	
		325 51
116	10	
		505 38
157	11	
		8
		415 72
68	28	
		210 530