


Seeding	
End	Sq. Yd.
Width	
27	
29	
26	
44	
27	
71	

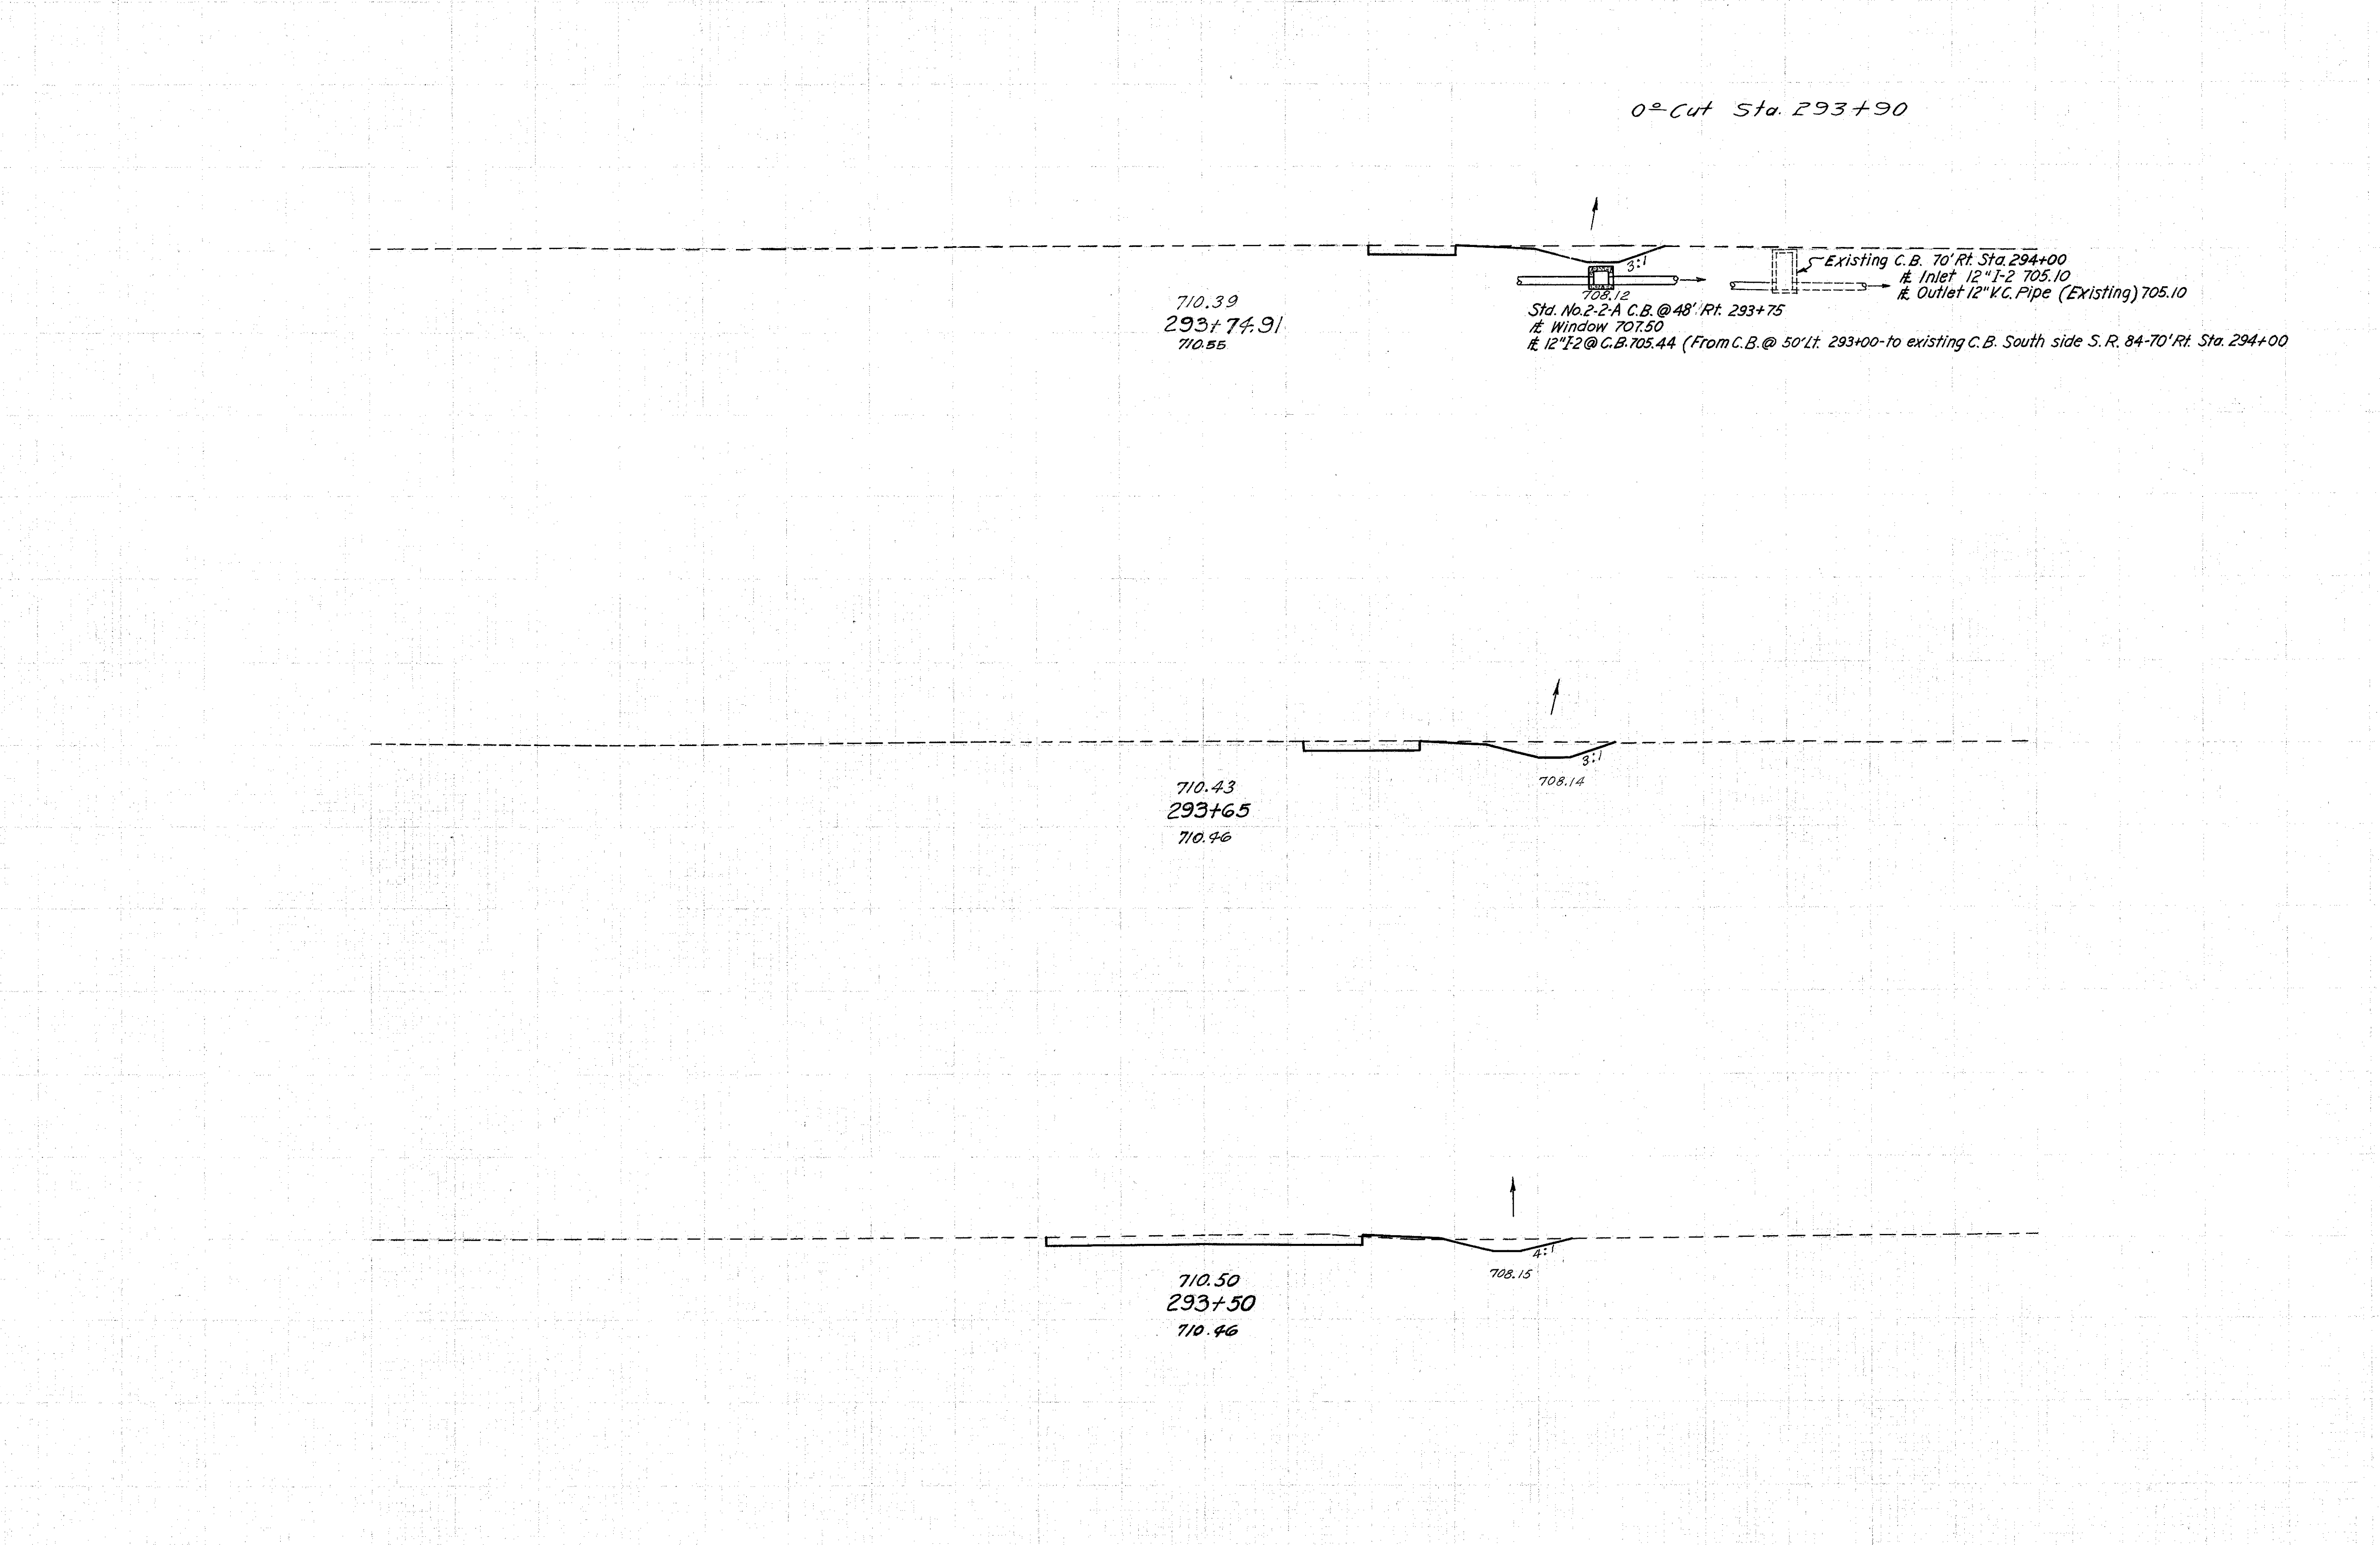

End Area		Volume	
Cut	Fill	Cut	Fill
		10	0
37	0		
		13	0
34	0		
		23	0
50	3		
		43	12

140 130 120 110 100 90 80 70 60 50 40 30 20 10 0 10 20 30 40 50 60 70 80 90 100 110 120 130 140

S.R. 306 Sta. 293+50 To Sta. 293+74.91