
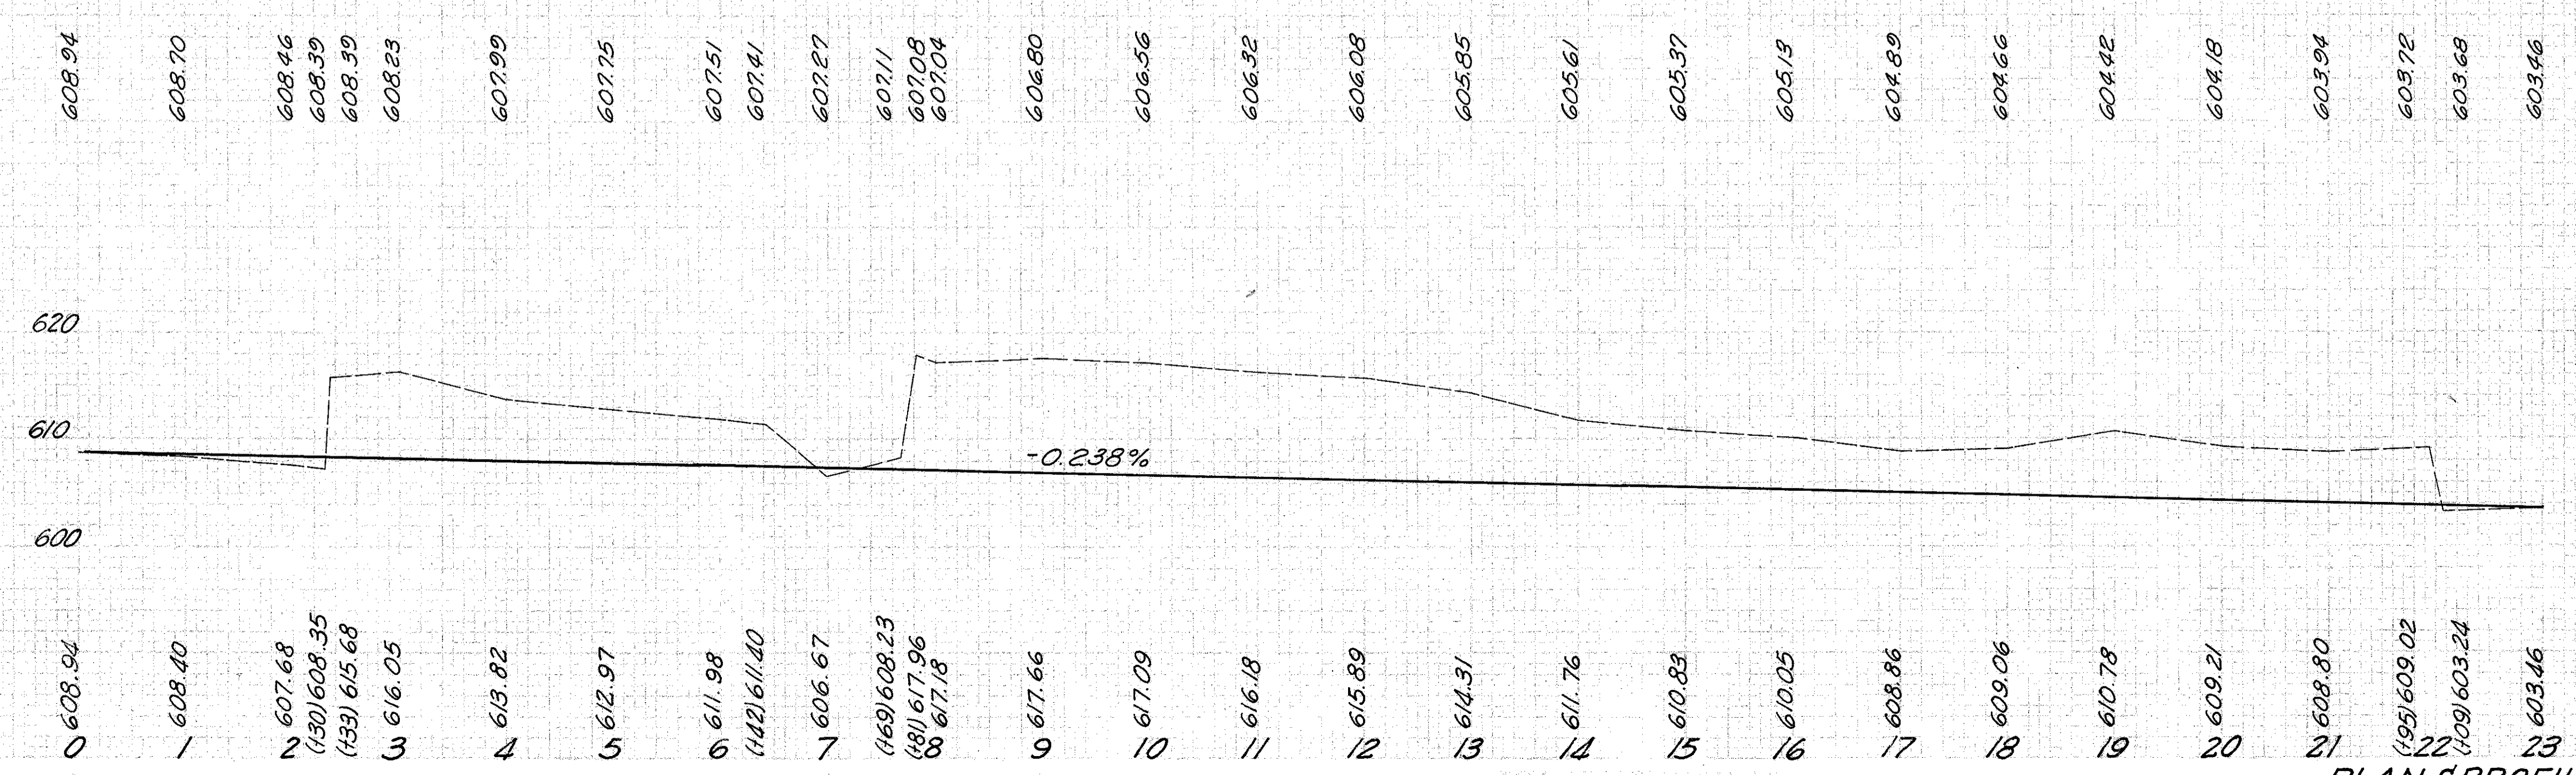


| | | |
|-------------------|-------|-------------------------|
| FED. RD. DIVISION | STATE | PROJECT |
| 2 | OHIO | I-1103 (20) S-46 (7) |

229
333

LAKE COUNTY
LAK-1-4.02

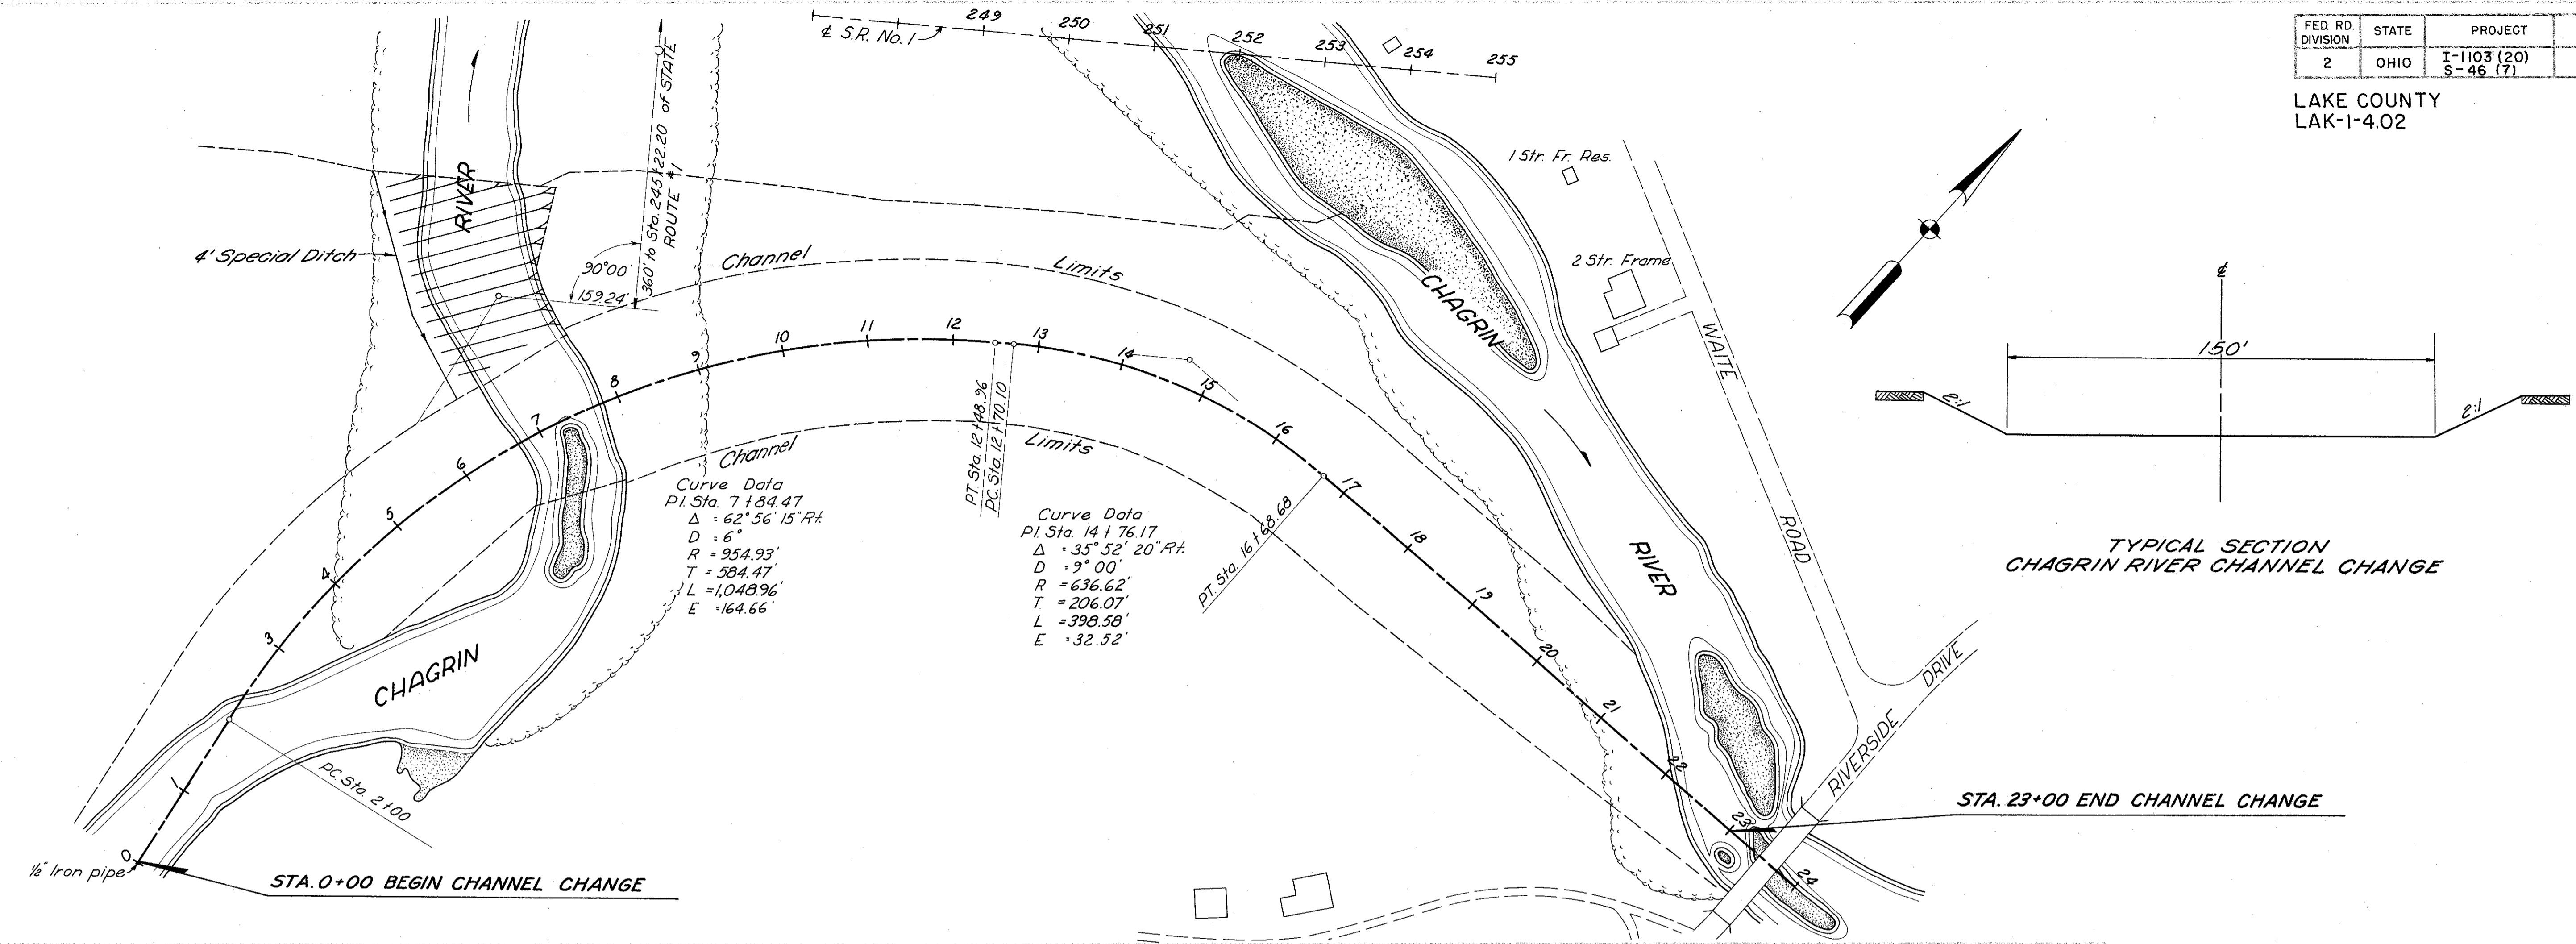

Scale: 1"=100'

MICHAEL BAKER, JR., CONSULTING ENGINEERS
ROCHESTER, PENNSYLVANIA

STATE OF OHIO
DEPARTMENT OF HIGHWAYS
STATE HIGHWAY NO. 1
C-44

CHAGRIN RIVER CHANNEL CHANGE

| Designed | Drawn | Traced | Checked | Reviewed Date | Revised |
|----------|-------|--------|---------|---------------|---------|
| L.I. | K.A. | E.M. | R.G. | | |

PLAN & PROFILE CHAGRIN RIVER CHANNEL CHANGE STA. 0+00-STA. 23+00