


LAKE COUNTY
LAK-1-4.02

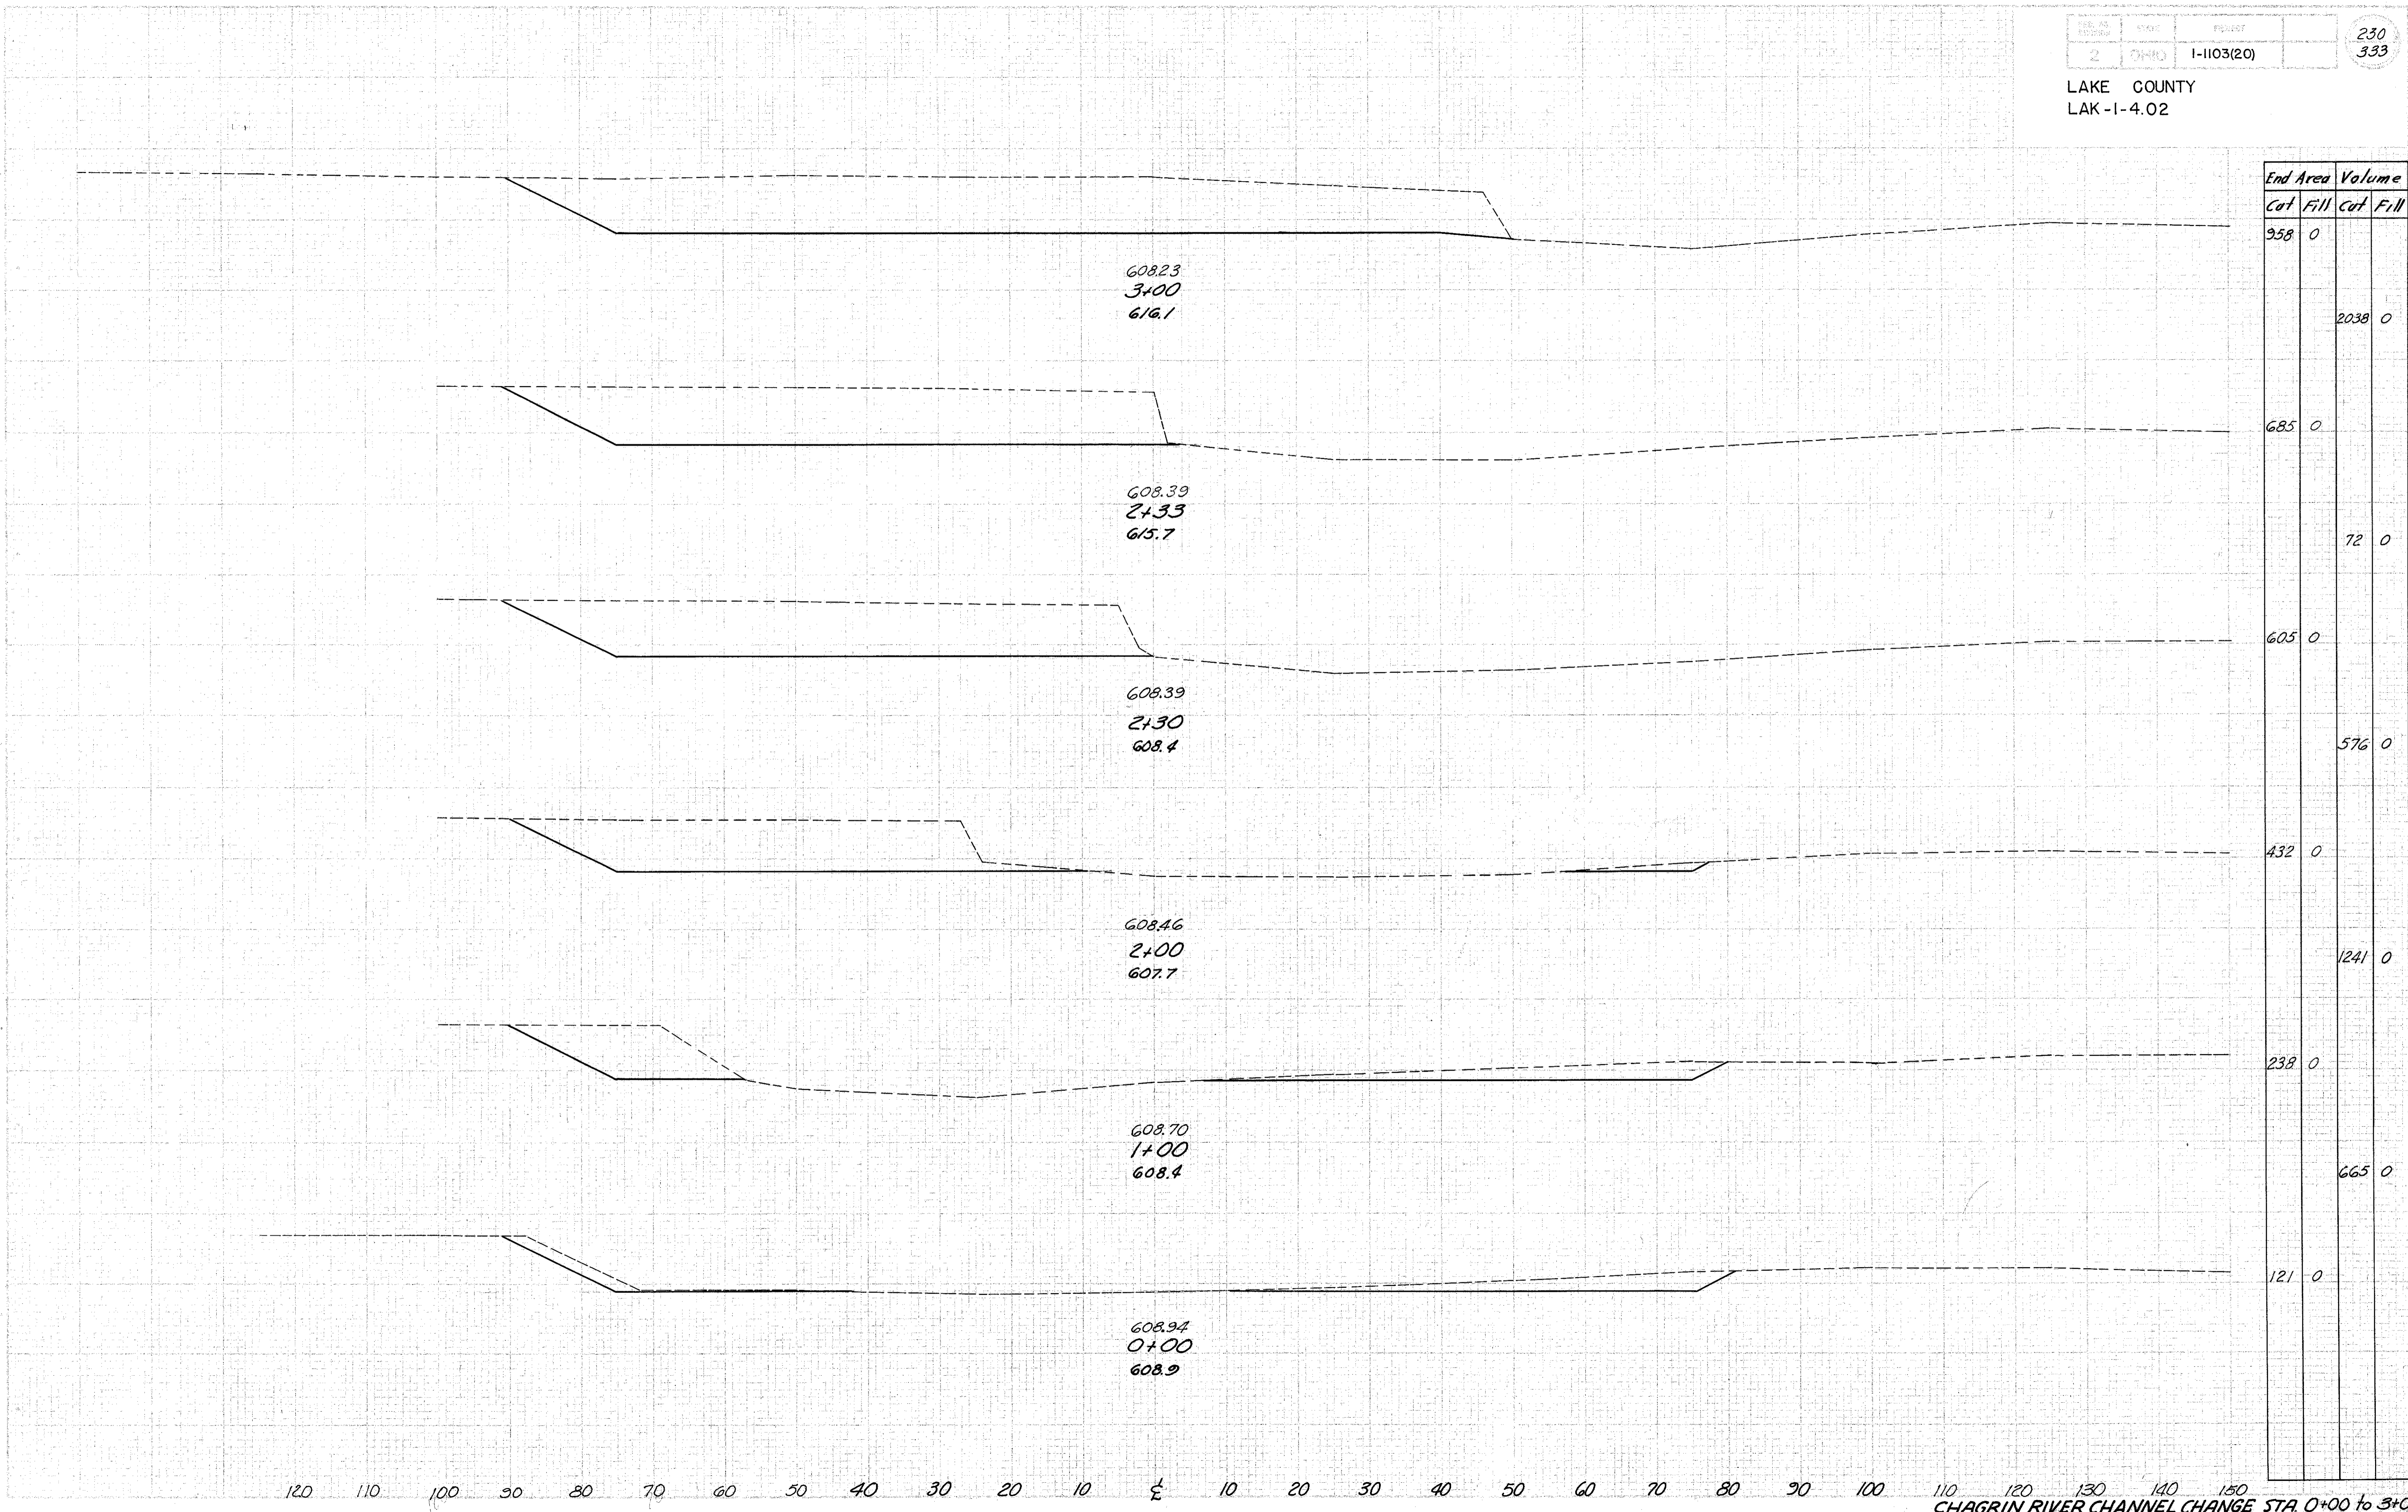

| End Area | | Volume | |
|----------|------|--------|------|
| Cut | Fill | Cut | Fill |
| 958 | 0 | | |
| | | 2038 | 0 |
| 685 | 0 | | |
| | | 72 | 0 |
| 605 | 0 | | |
| | | 576 | 0 |
| 432 | 0 | | |
| | | 1241 | 0 |
| 238 | 0 | | |
| | | 665 | 0 |
| 121 | 0 | | |

CHAGRIN RIVER CHANNEL CHANGE STA. 0+00 to 3+00