


LAKE COUNTY
LAK-1-4.02

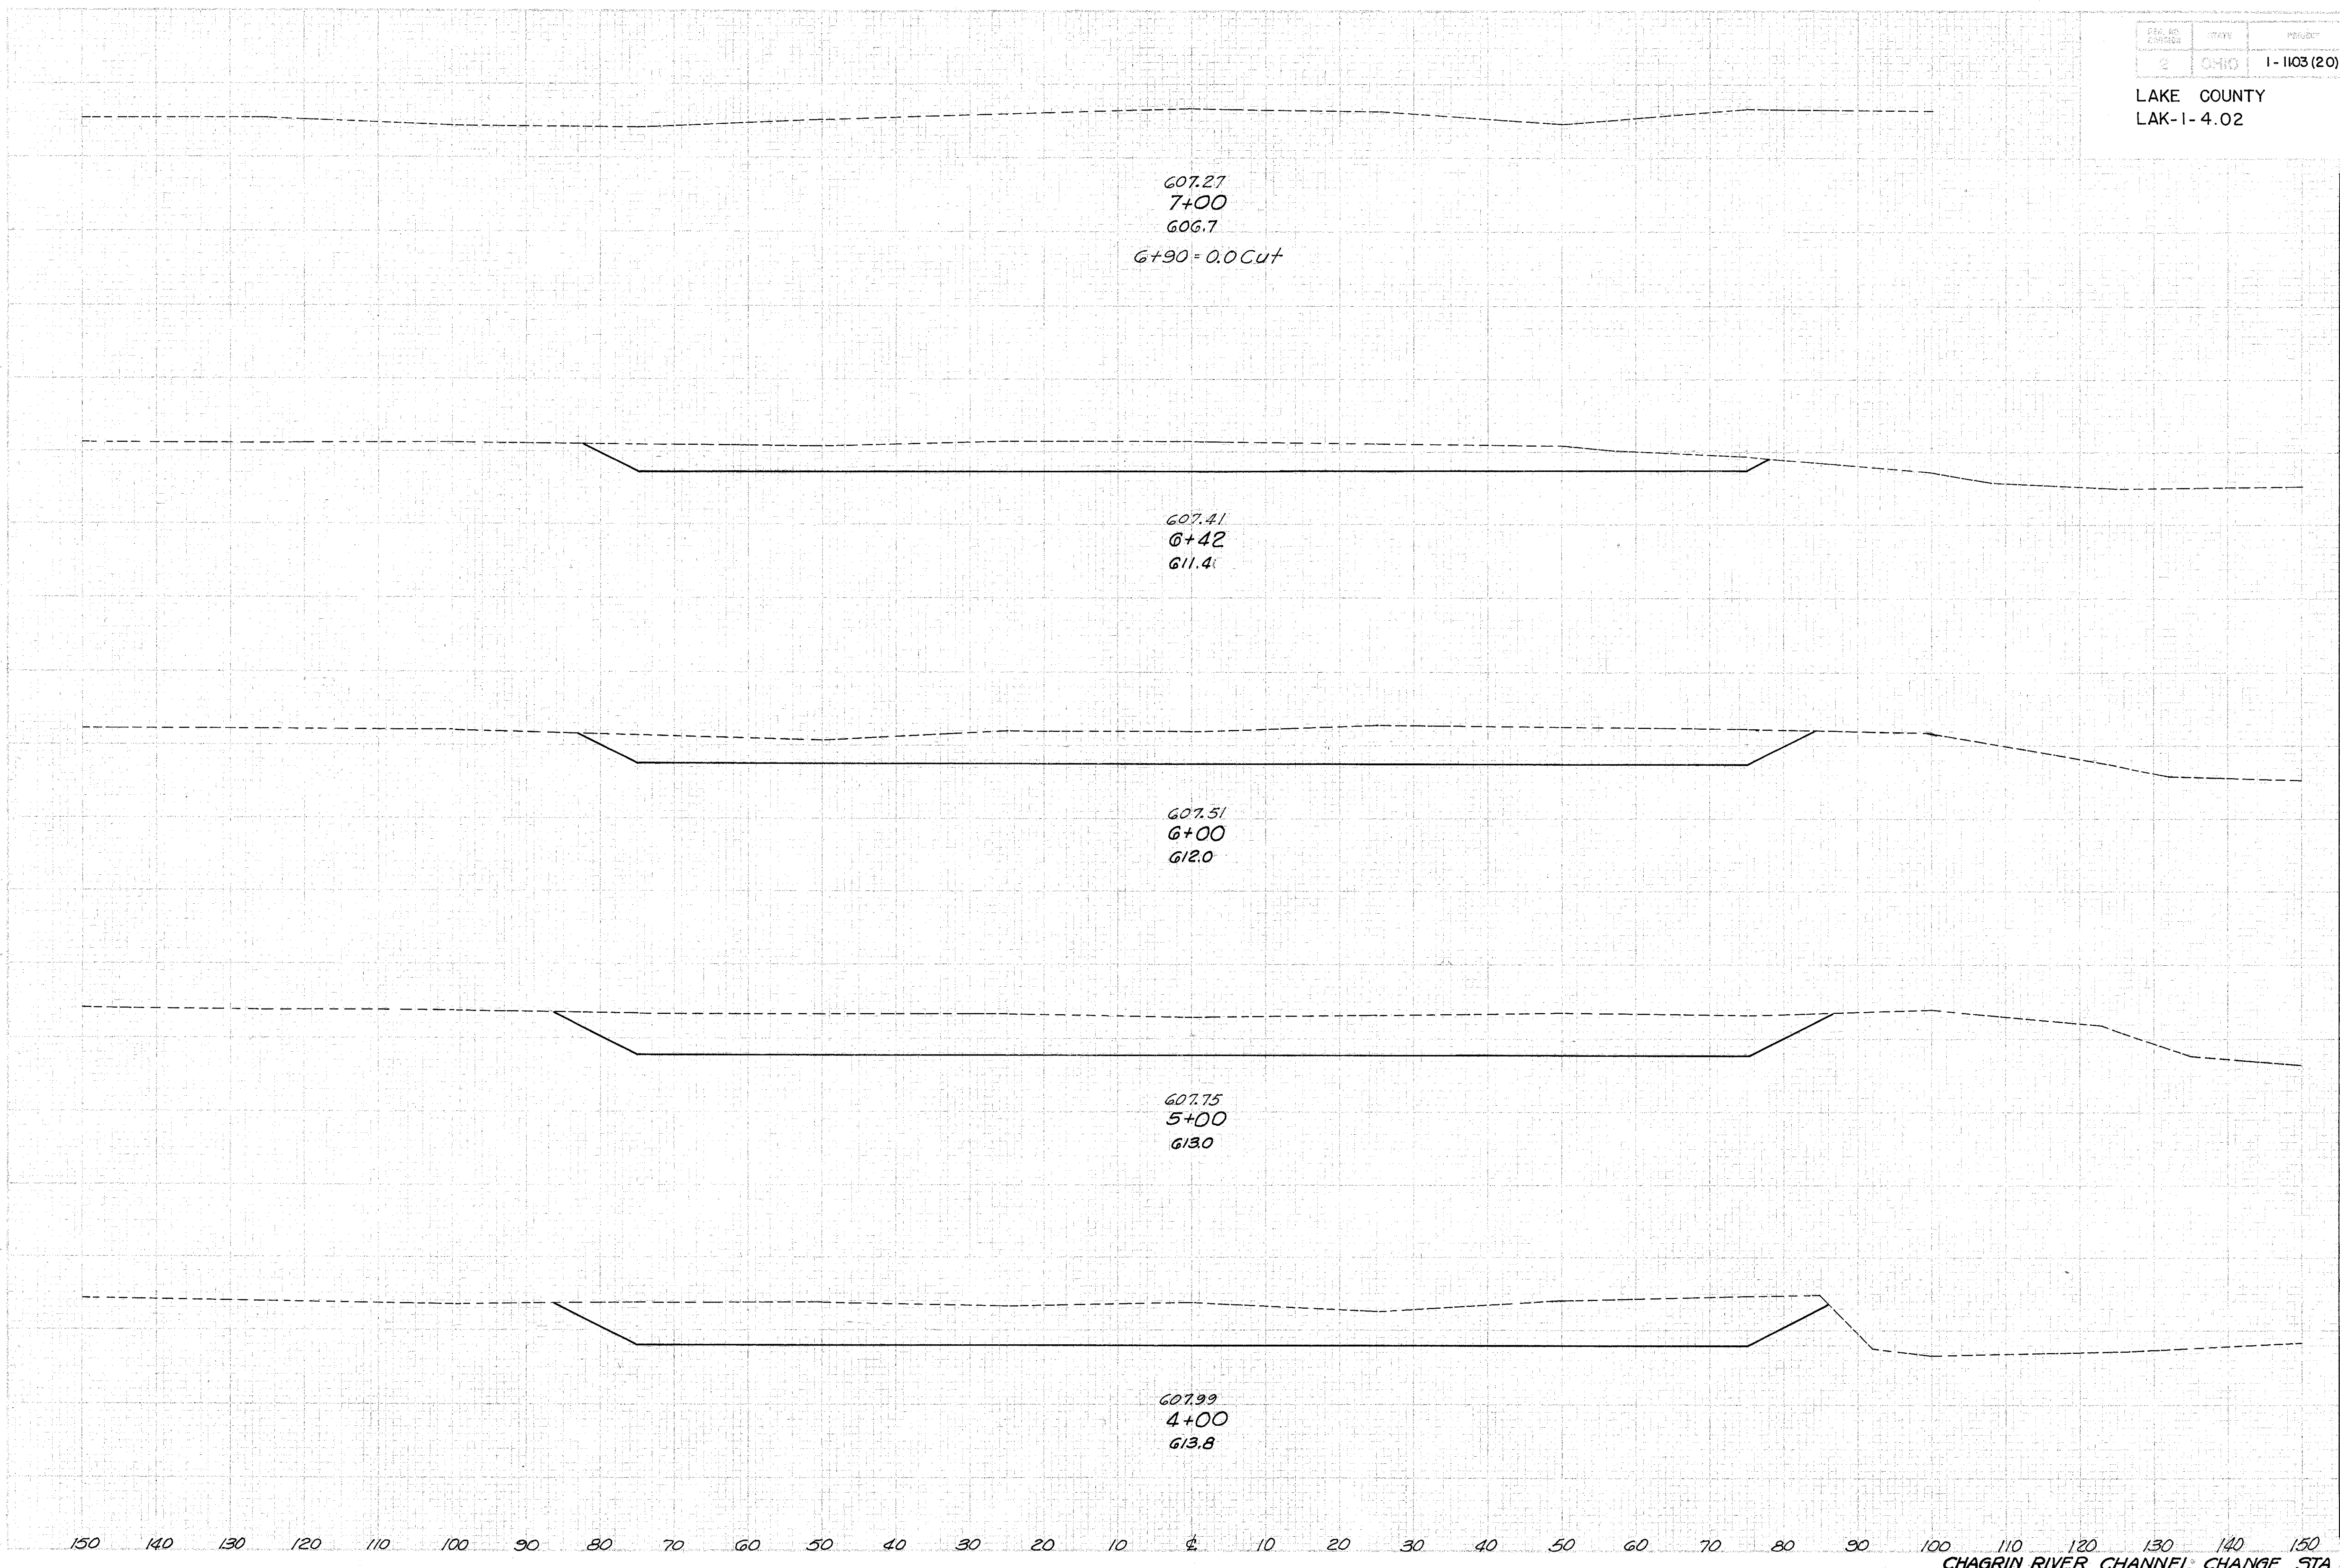

607.27
7+00
606.7
6+90 = 0.0 Cut

607.41
6+42
611.4

607.51
6+00
612.0

607.75
5+00
613.0

607.99
4+00
613.8

End Area		Volume	
Cut	Fill	Cut	Fill
			497.0
559.0			994.0
719.0			2992.0
896.0			3378.0
928.0			3492.0

CHAGRIN RIVER CHANNEL CHANGE STA. 4+00 to 7+00