


LAKE COUNTY
LAK-1-4.02

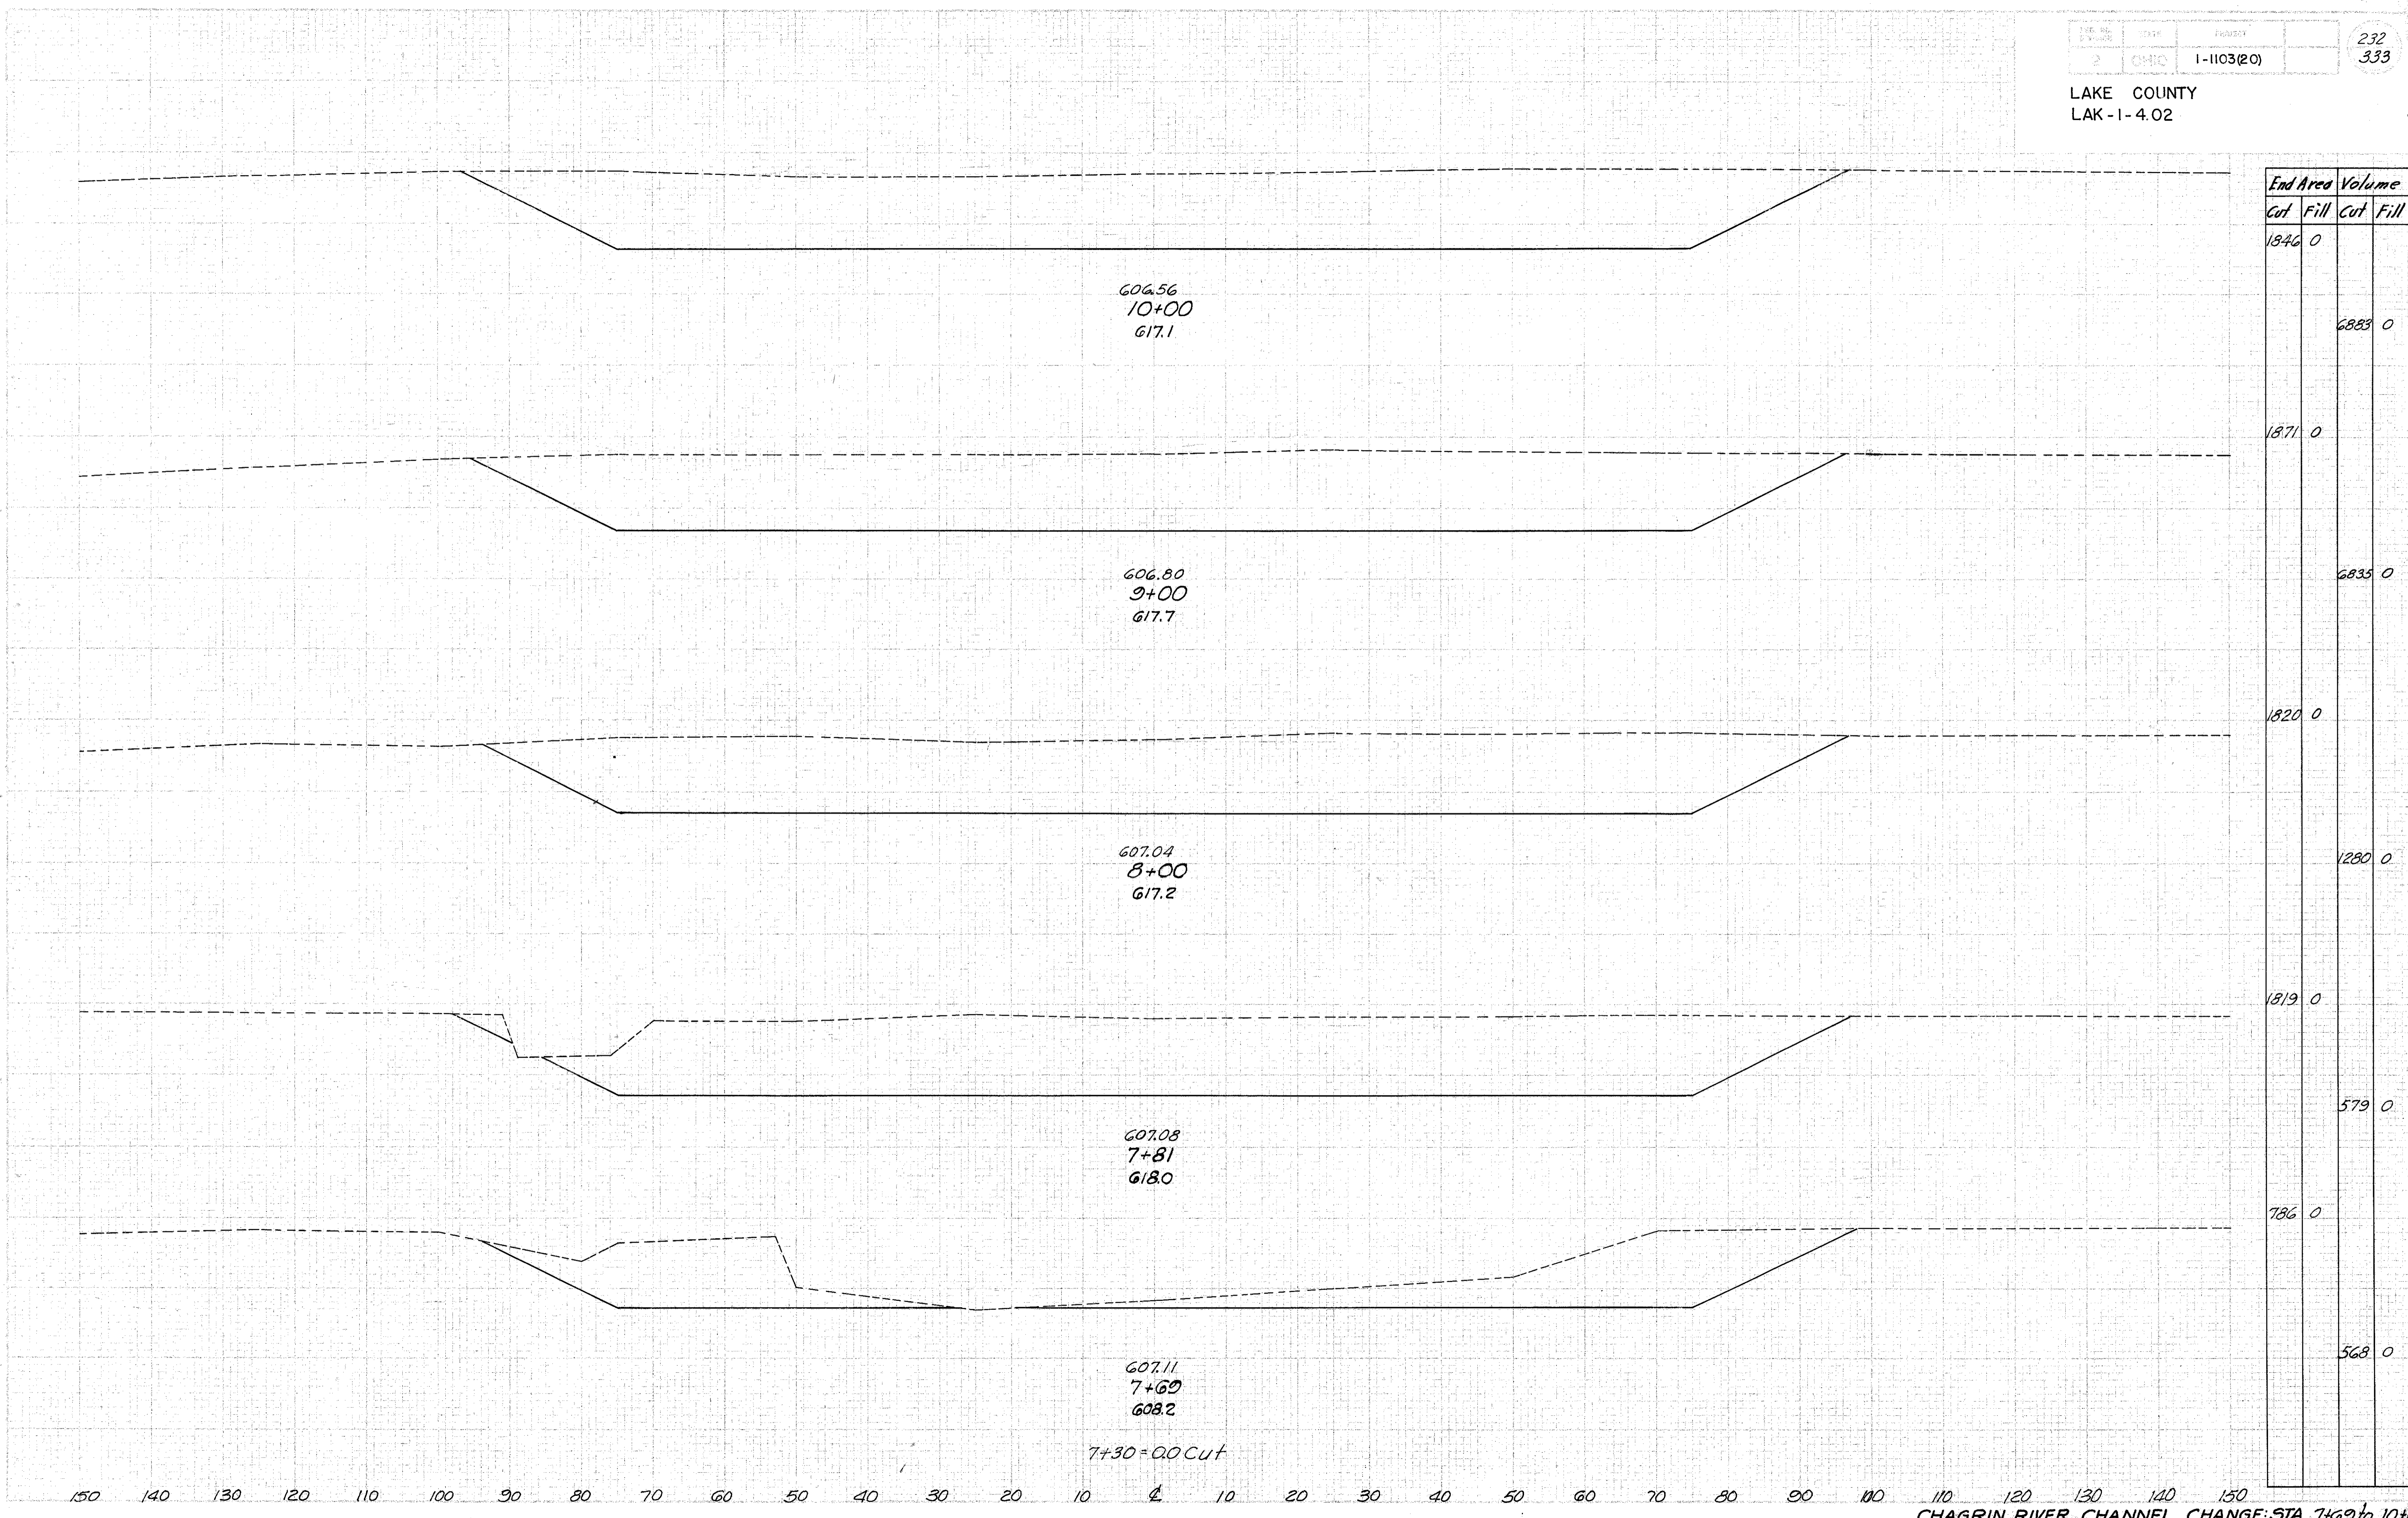

End Area		Volume	
Cut	Fill	Cut	Fill
1846	0		6883
1871	0		6835
1820	0		1280
1819	0		579
786	0		568