


LAKE COUNTY  
LAK-1-4.02

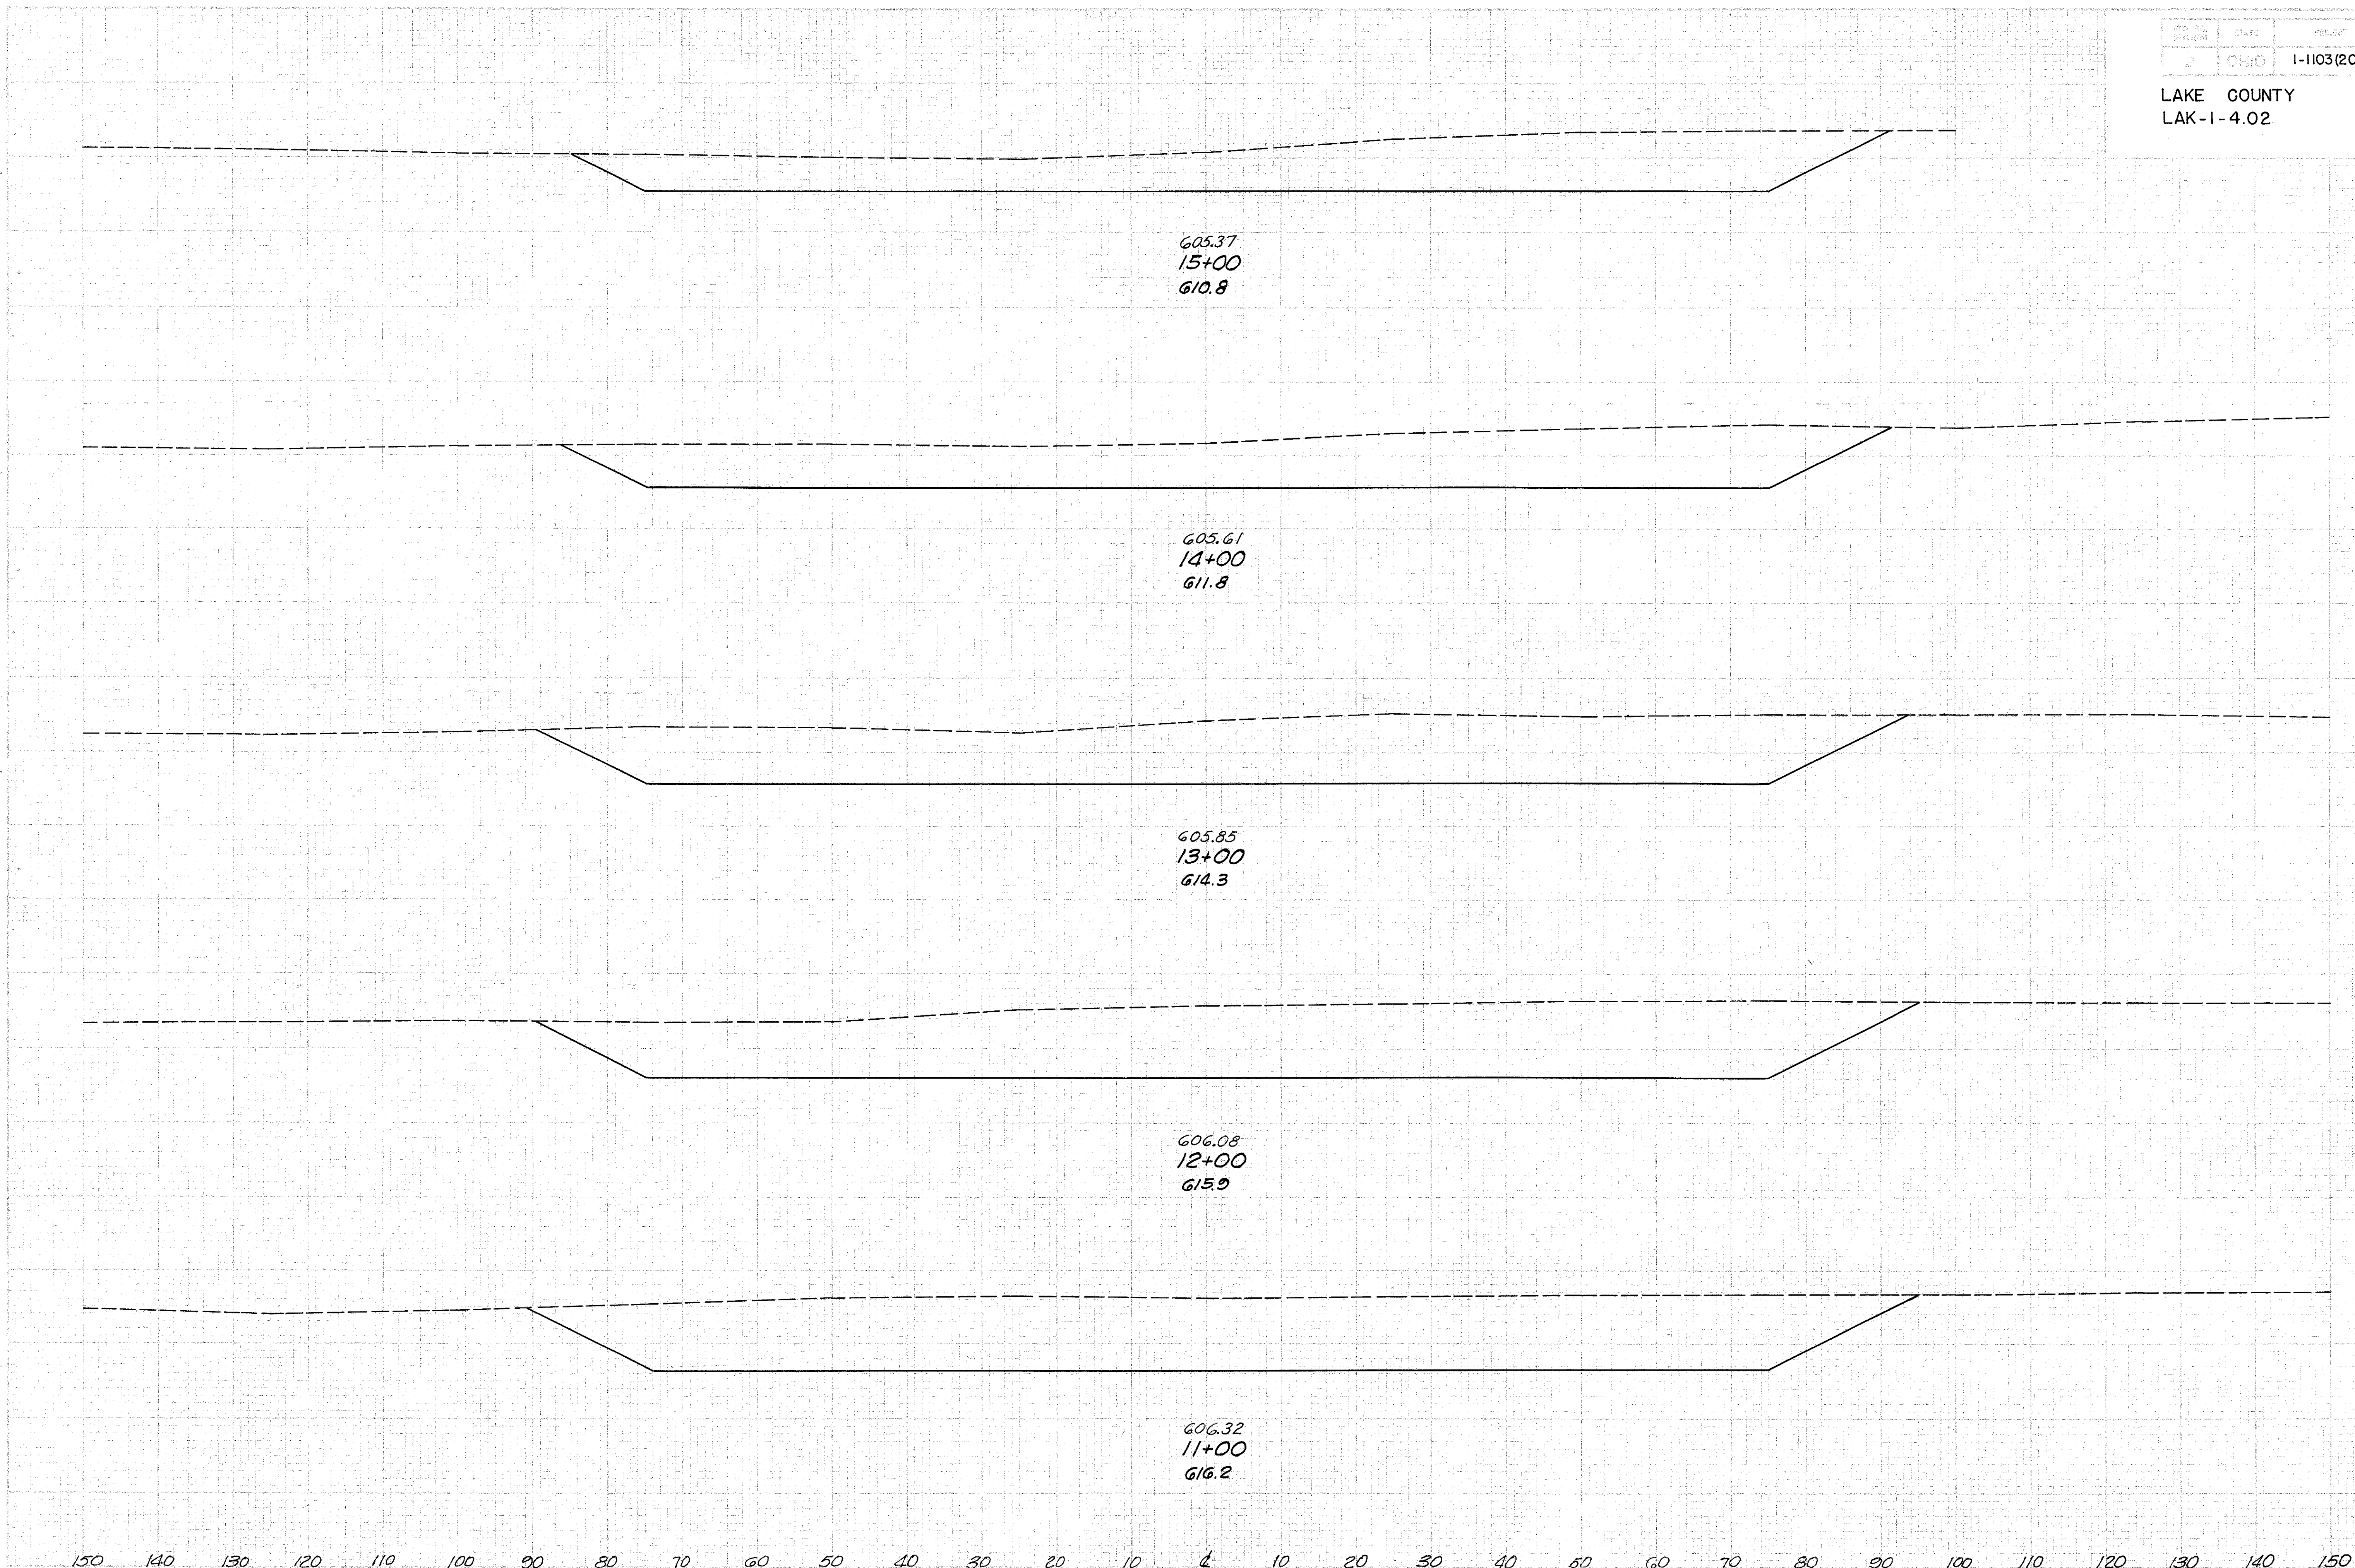

605.37  
15+00  
610.8

605.61  
14+00  
611.8

605.85  
13+00  
614.3

606.08  
12+00  
615.9

606.32  
11+00  
616.2

End Area		Volume	
Cut	Fill	Cut	Fill
1002	0		
		3924	0
1117	0		
		4673	0
1407	0		
		5469	0
1547	0		
		5944	0
1663	0		
		6498	0