


LAKE COUNTY  
LAK-1-4.02

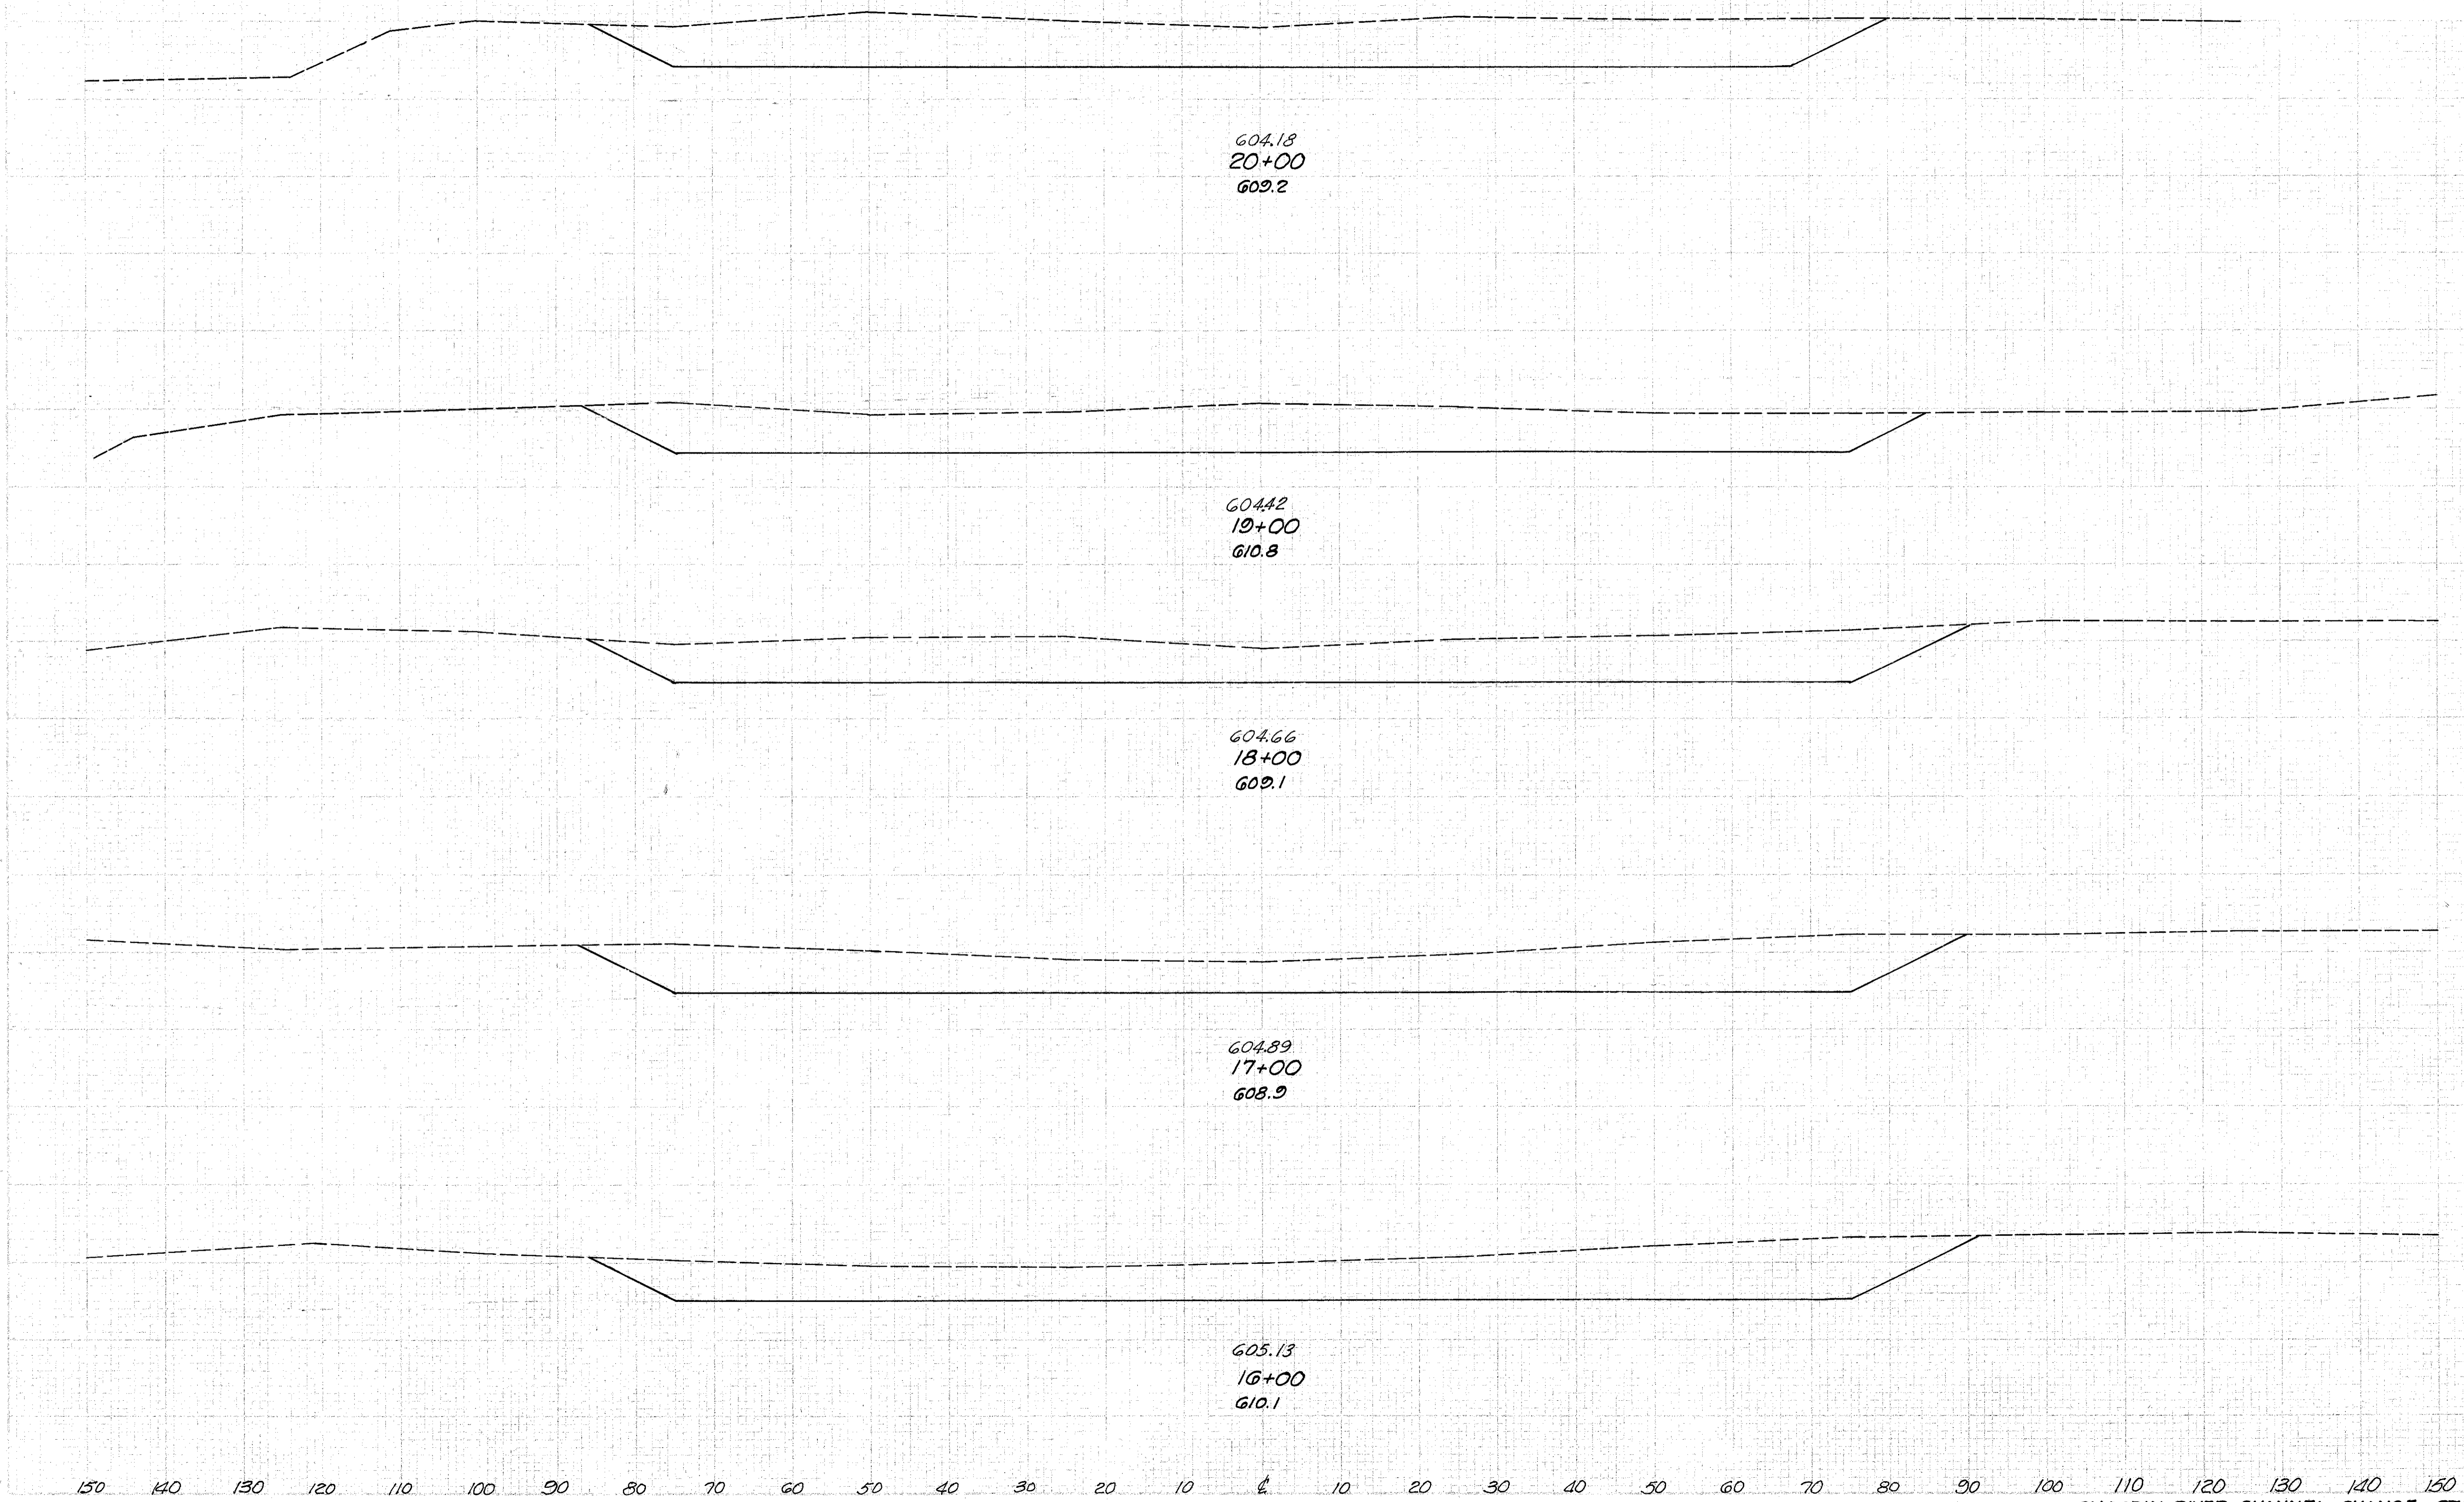

604.18  
20+00  
609.2

604.42  
19+00  
610.8

604.66  
18+00  
609.1

604.89  
17+00  
608.9

605.13  
16+00  
610.1

End Area		Volume	
Cut	Fill	Cut	Fill
916	0		
		3352	0
894	0		
		3400	0
942	0		
		3404	0
896	0		
		3340	0
907	0		
		3536	0

CHAGRIN RIVER CHANNEL CHANGE: STA. 16+00 to 20+00