


LAKE COUNTY
LAK -I- 4.02

NOTE: Sheet No. 236 omitted from plan.

Seeding
End Width Sq. Yd.

End Area		Volume	
Cut	Fill	Cut	Fill
17	0		
		561	0
316	0		
		183	0
392	0		
		1905	0
631	0		
		2376	0
TOTAL		81,255	

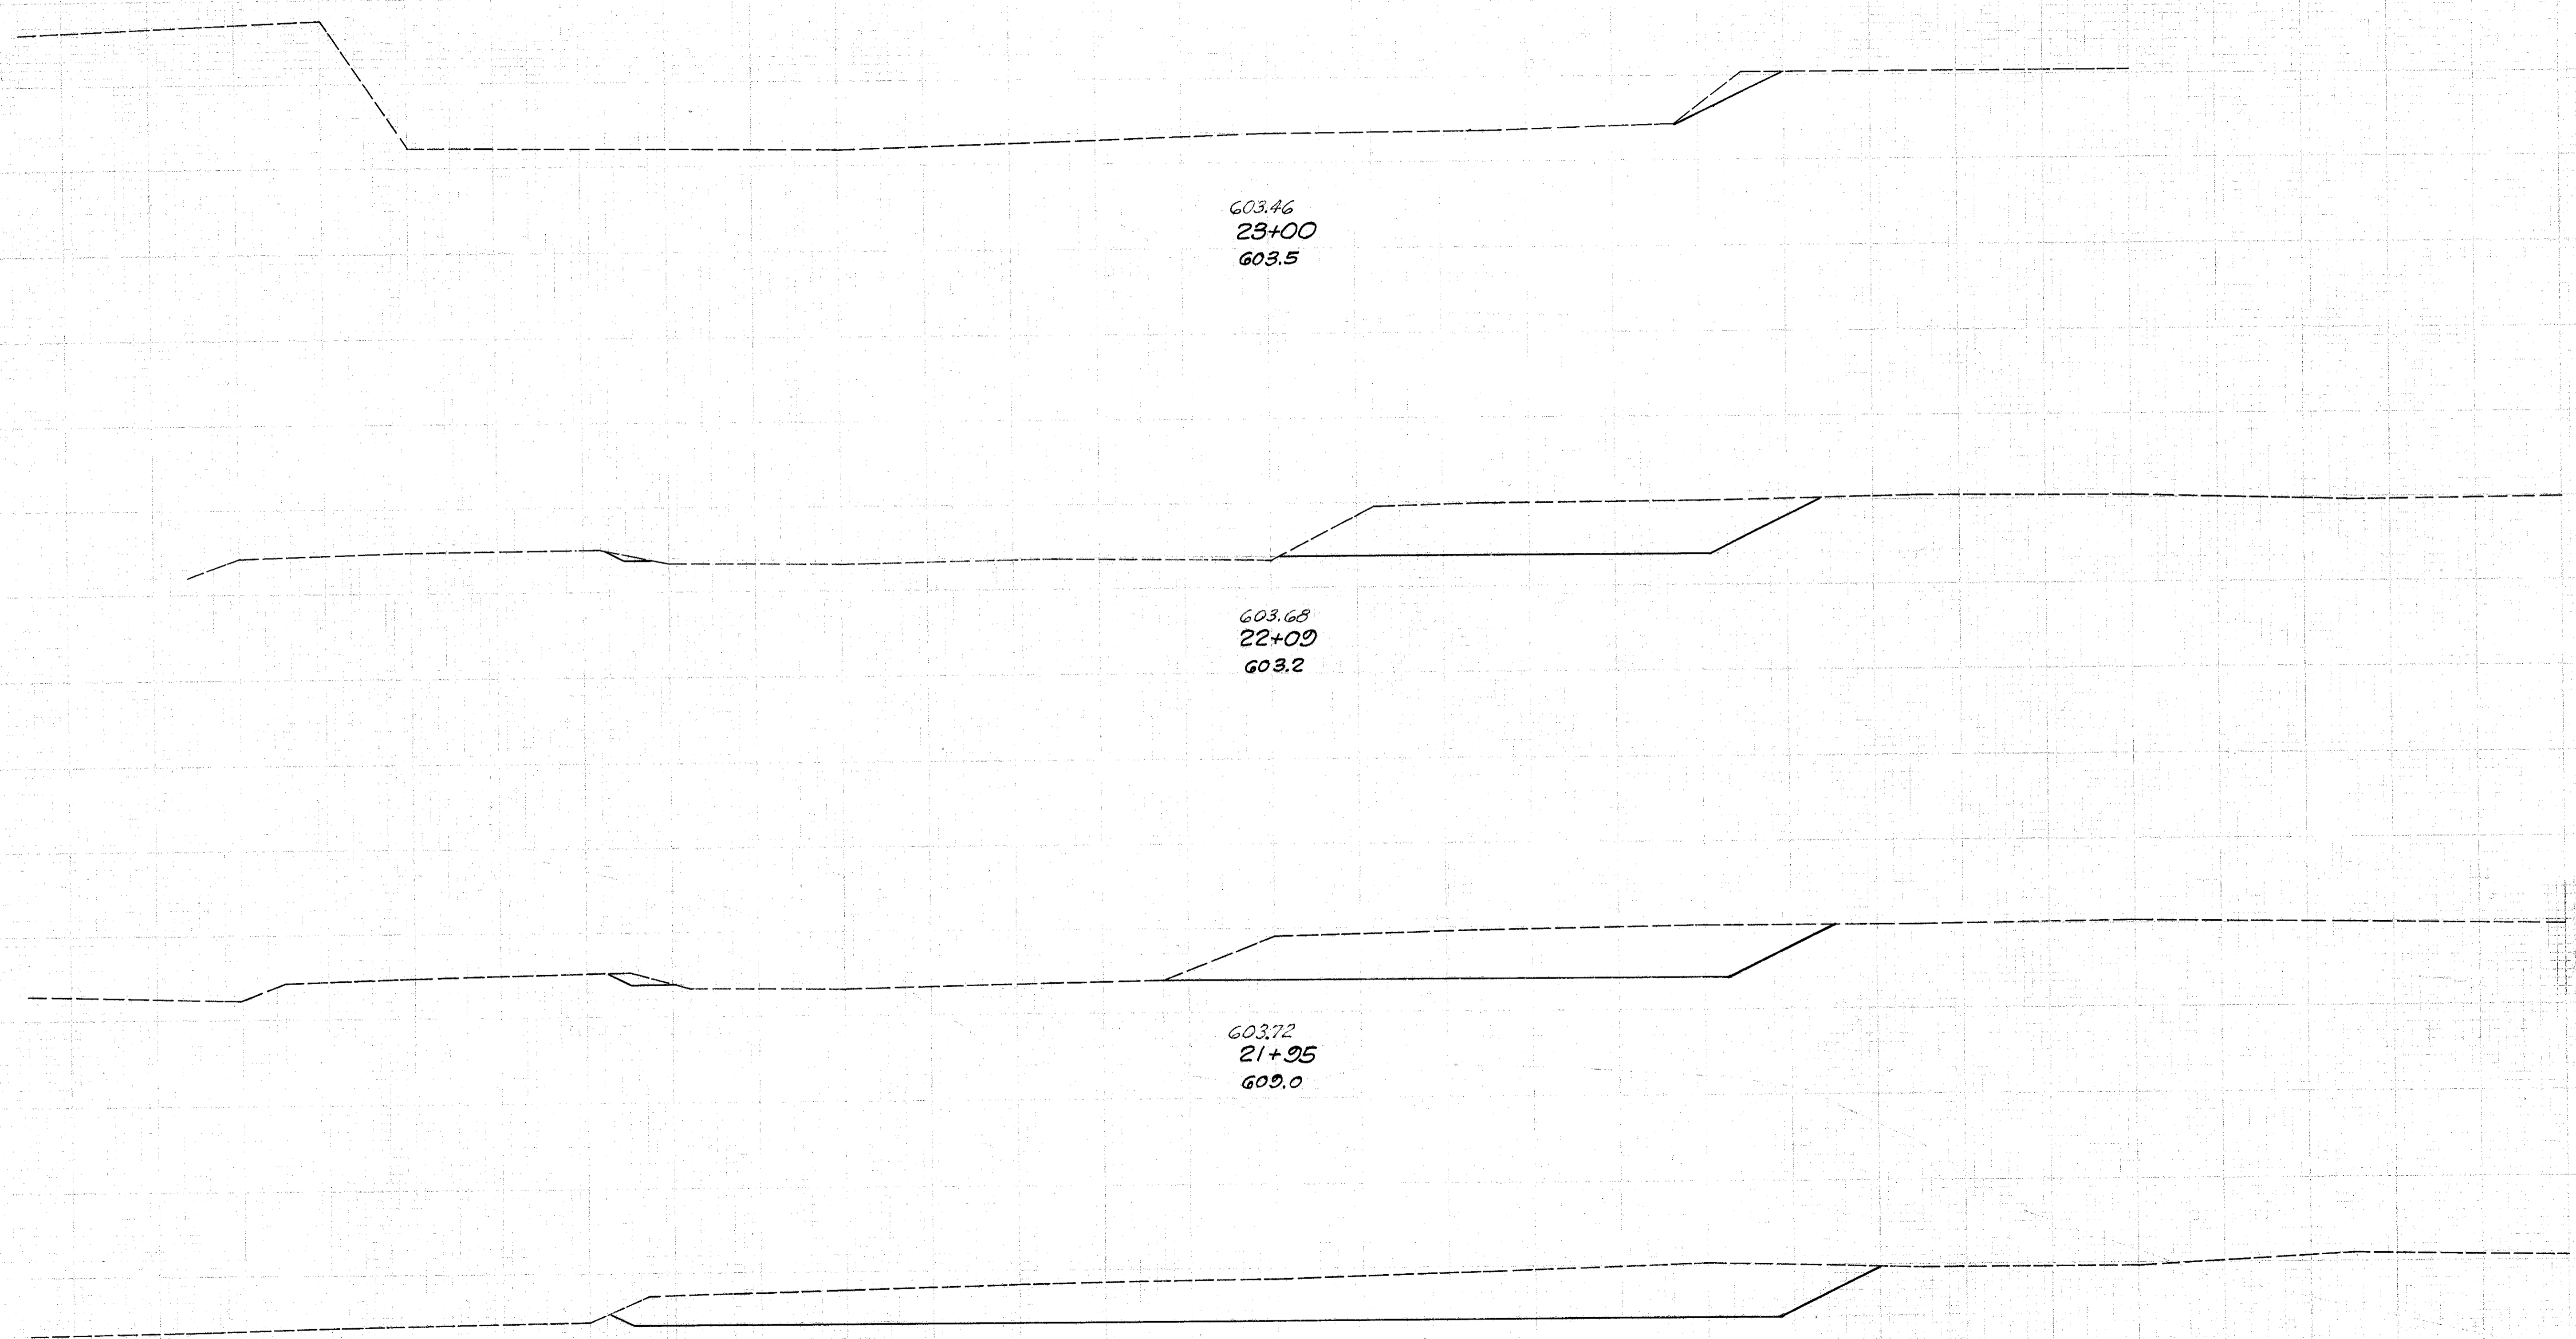

603.46
23+00
603.5

603.68
22+09
603.2

603.72
21+95
602.0

603.94
21+00
603.8