


LAKE COUNTY  
LAK -I-4.02  
LIMITED ACCESS  
R/W  
10 of 22

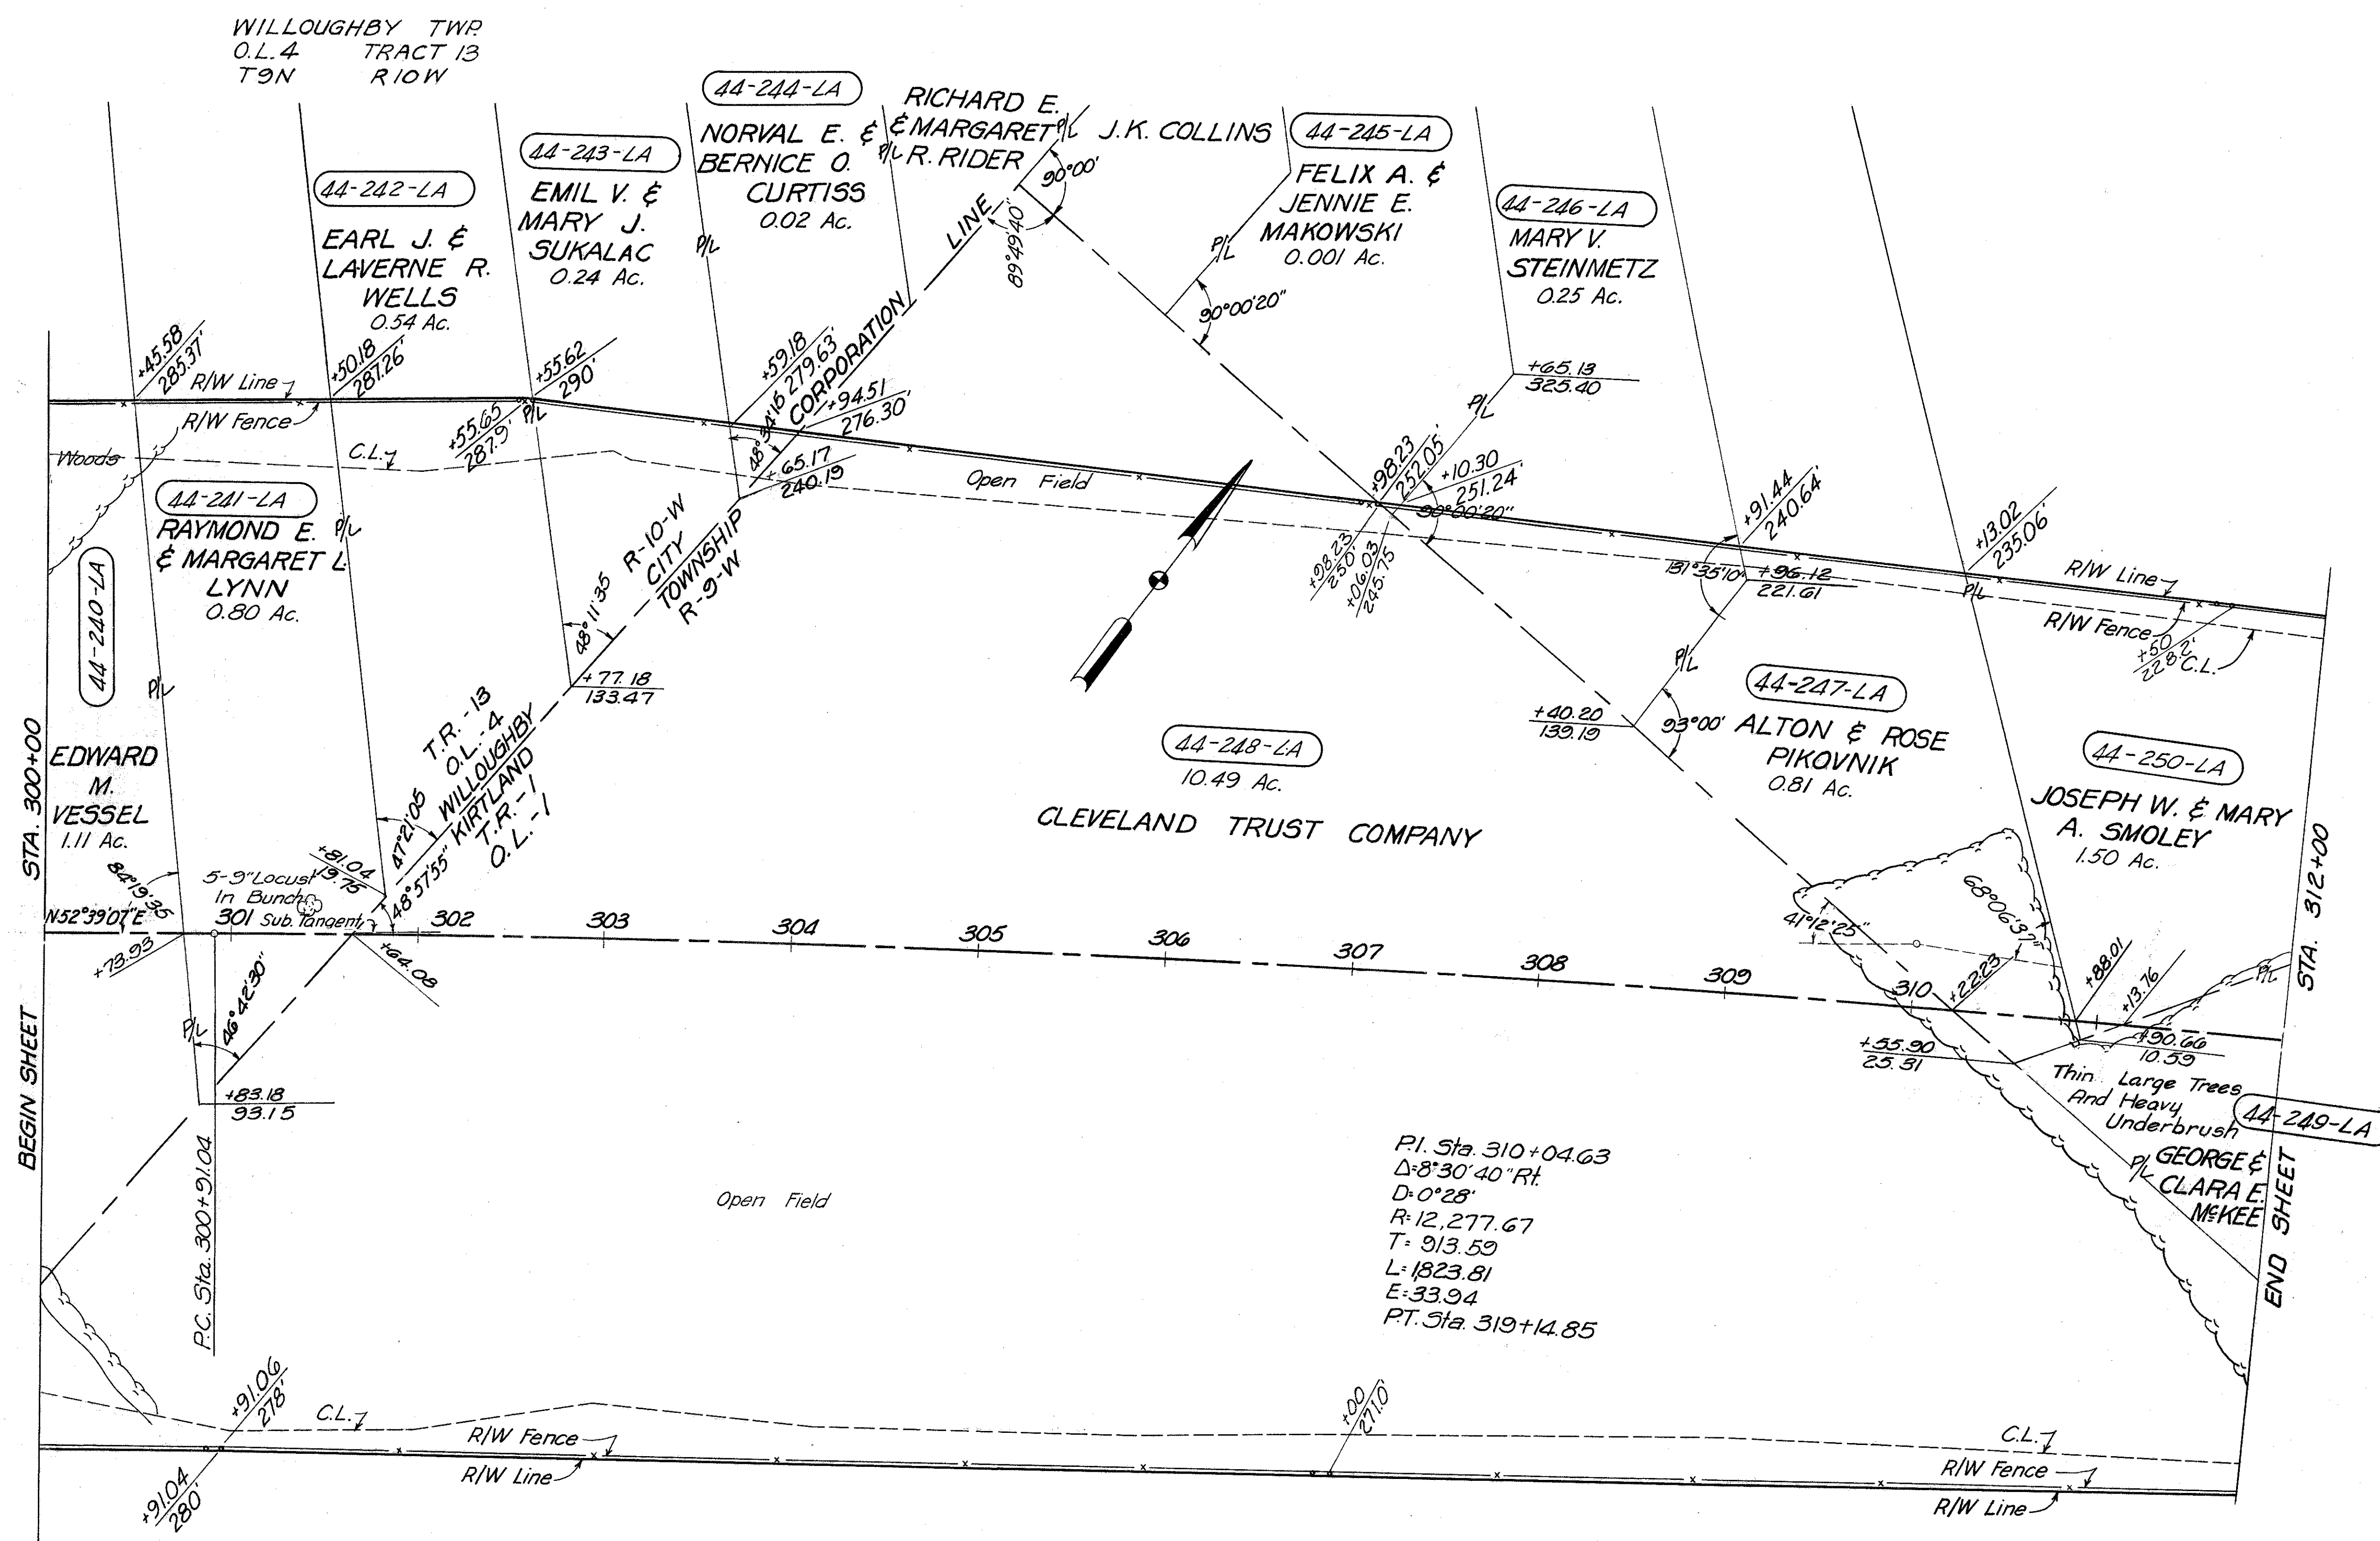

KIRTLAND TWP  
O.L.1 TRACT 1  
T9N R9W

2407 Lin. Ft. Type "D" Fence

MICHAEL BAKER JR., CONSULTING ENGINEERS ROCHESTER, PENNSYLVANIA						
DATE:	STATE OF OHIO DEPARTMENT OF HIGHWAYS RIGHT OF WAY PLANS STATE HIGHWAY NO. 1 C-44 STA. 300+00 TO STA. 312+00					
3-23-59	Designed	Drawn	Traced	Checked	Reviewed Date	Revised
	J.P.	J.S.	K.A.	E.H.		