



See R/W Sheet No. 21

MENTOR TWP.
TR-4 OL-3
T-10-N R-9-W

FED. RD. DIVISION	STATE	PROJECT
2	OHIO	I-1103(20)

328
333

LAKE COUNTY
LAK-I-4.02
LIMITED ACCESS
R/W
15 of 22

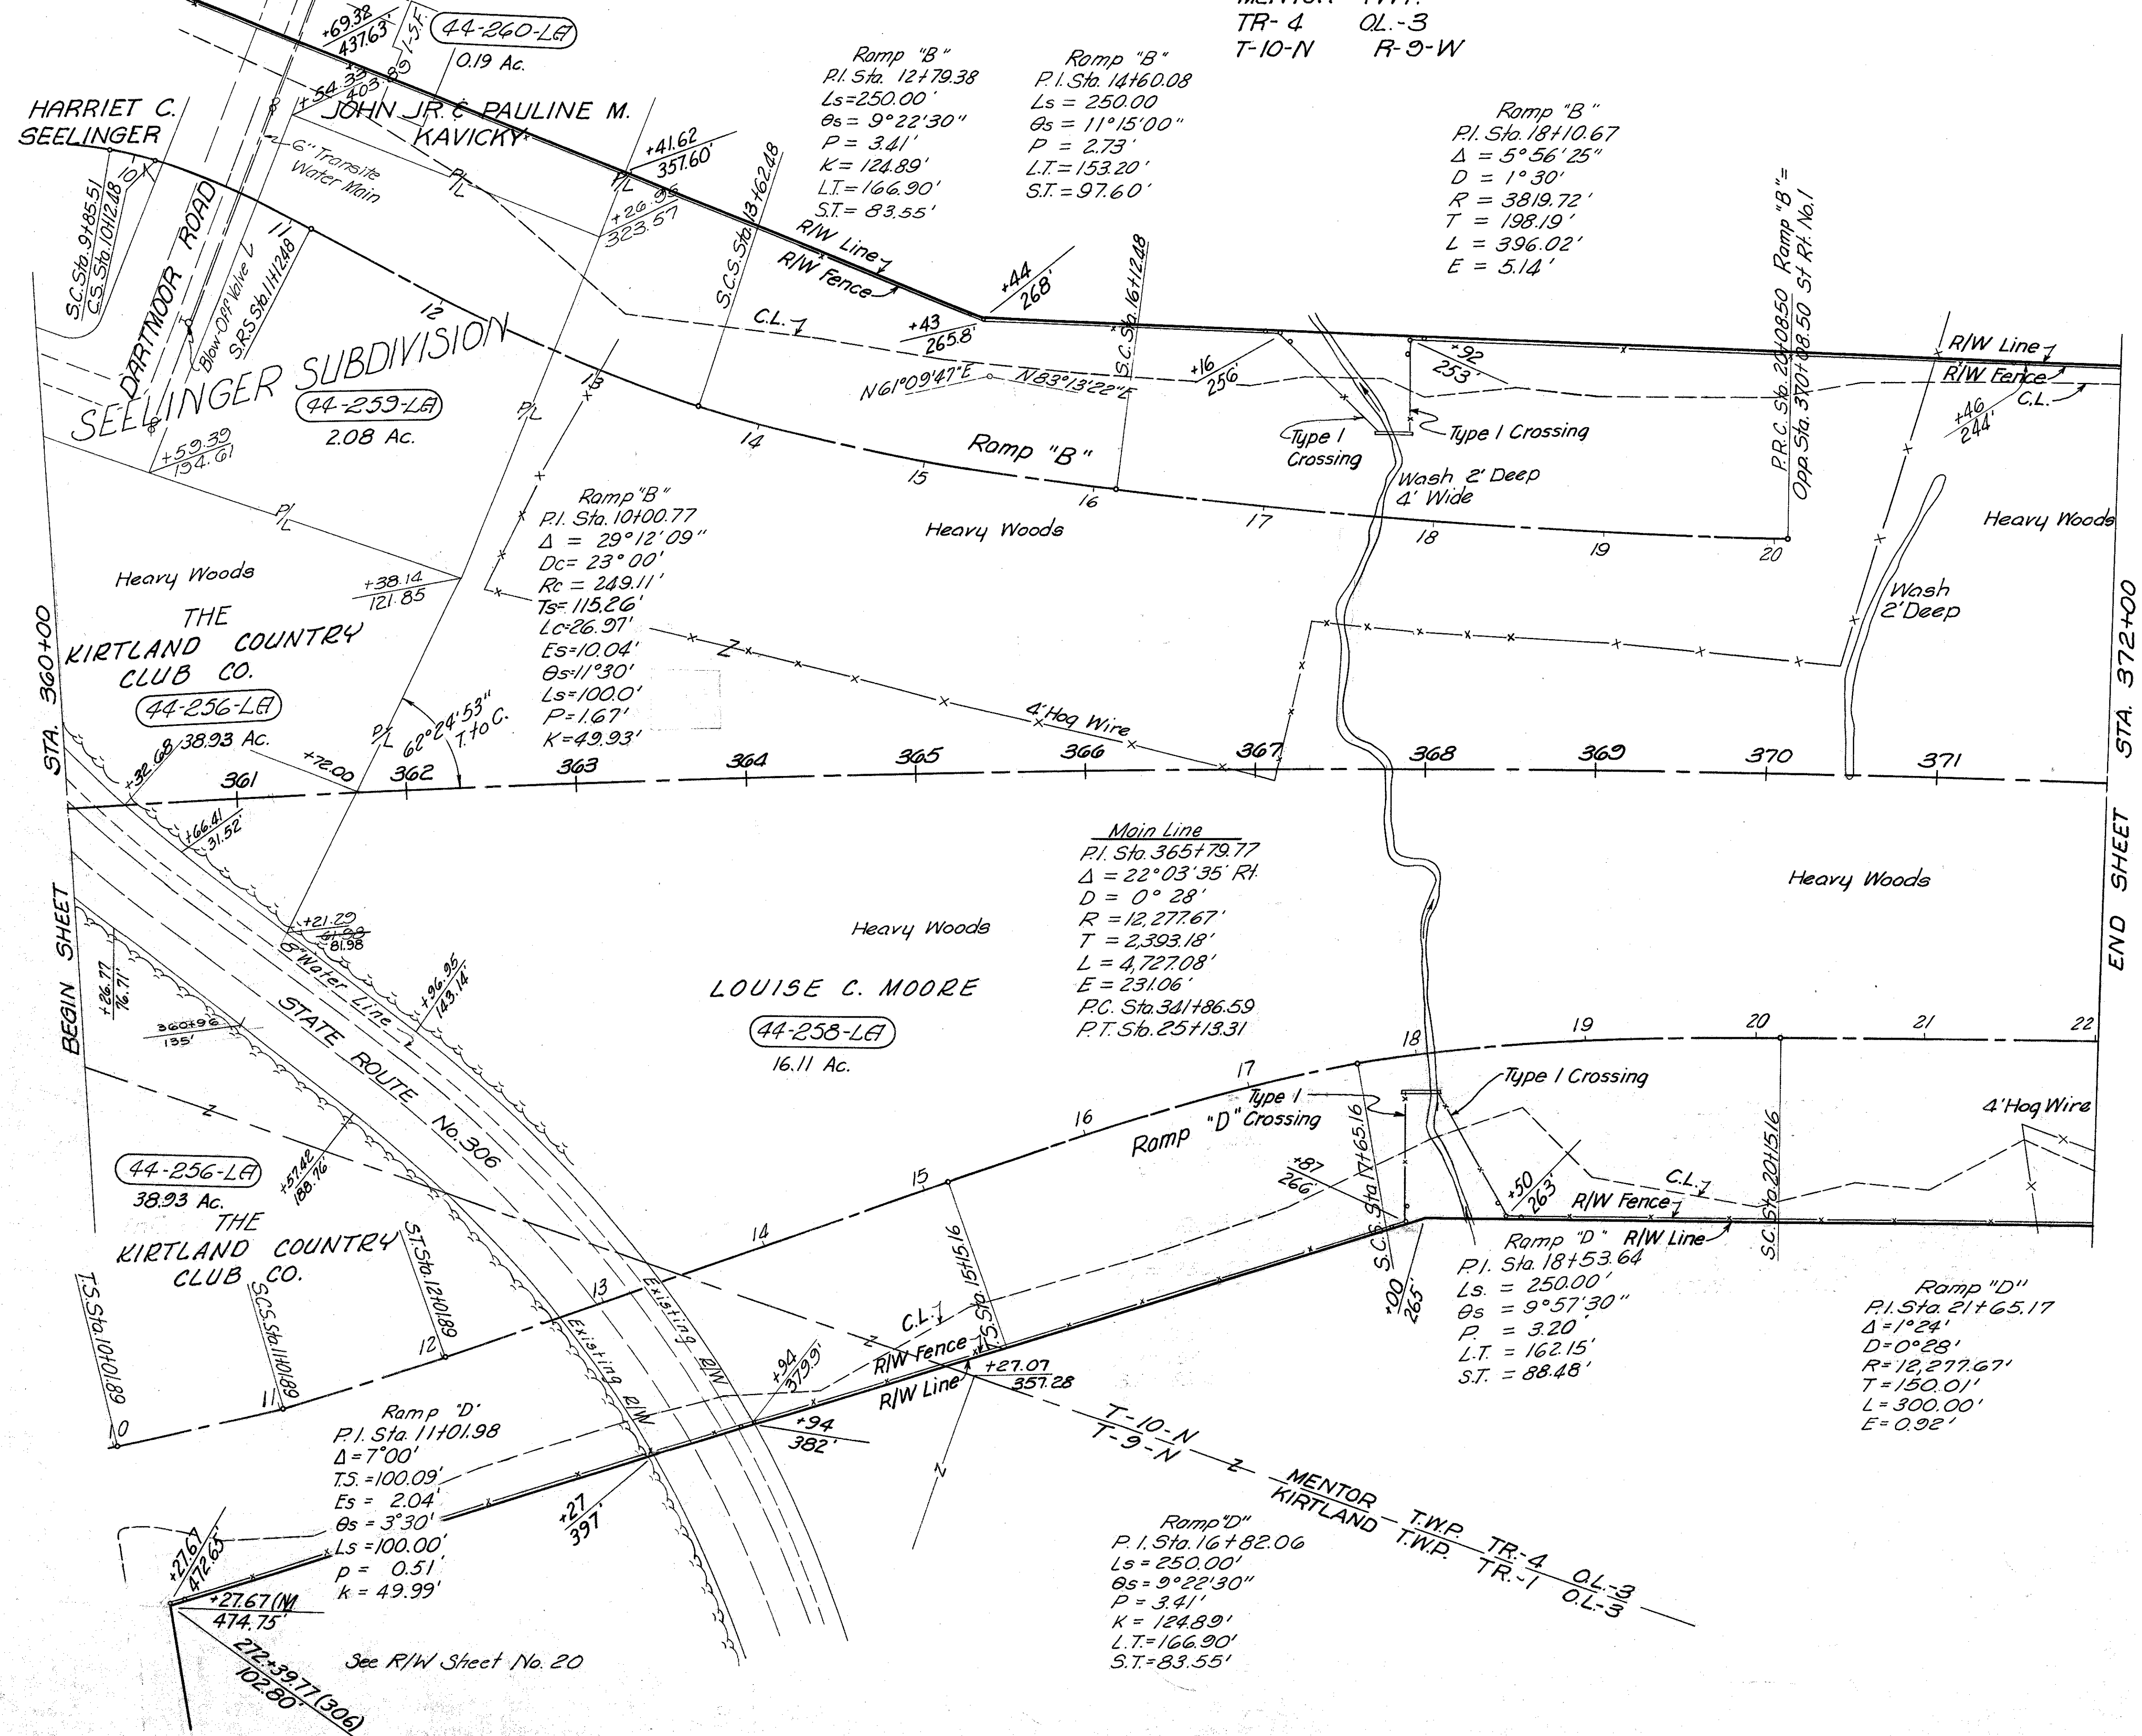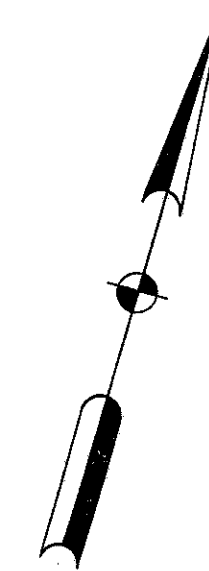

BEGIN SHEET STA. 360+00
END SHEET STA. 372+00

STRUCTURES TO BE REMOVED
Parcel No. 44-260 LA.
1-1 Story Frame Res.

2613 Lin. Ft. Type "D" Fence

MICHAEL BAKER JR. CONSULTING ENGINEERS
ROCHESTER, PENNSYLVANIA

DATE:
3-23-59

STATE OF OHIO
DEPARTMENT OF HIGHWAYS
RIGHT OF WAY PLANS
STATE HIGHWAY NO. 1
C-44
STA. 360+00 TO STA. 372+00

Designed	Drawn	Traced	Checked	Reviewed Date	Revised
R.G.	M.P.	K.A.	E.H.		

See R/W Sheet No. 20

Ramp "D"
P.I. Sta. 16+82.00
Ls = 250.00'
Δs = 9°22'30"
P = 3.41'
K = 124.89'
L.T. = 166.90'
S.T. = 83.55'

Ramp "D" R/W Line
P.I. Sta. 18+53.64
Ls = 250.00'
Δs = 9°57'30"
P = 3.20'
L.T. = 162.15'
S.T. = 88.48'

Ramp "D"
P.I. Sta. 21+65.17
Δ = 1°24'
D = 0°28'
R = 12,277.67'
T = 150.01'
L = 300.00'
E = 0.92'

Main Line
P.I. Sta. 365+79.77
Δ = 22°03'35" R.
D = 0°28'
R = 12,277.67'
T = 2,393.18'
L = 4,727.08'
E = 231.06'
P.C. Sta. 361+86.59
P.T. Sta. 371+3.31

Ramp "B"
P.I. Sta. 10+00.77
Δ = 29°12'09"
Dc = 23°00'
Rc = 249.11'
Ts = 115.26'
Lc = 26.97'
Es = 10.04'
Δs = 11°30'
Ls = 100.00'
P = 1.67'
K = 49.93'

Ramp "B"
P.I. Sta. 12+79.38
Ls = 250.00'
Δs = 9°22'30"
P = 3.41'
K = 124.89'
L.T. = 166.90'
S.T. = 83.55'

Ramp "B"
P.I. Sta. 14+60.08
Ls = 250.00'
Δs = 11°15'00"
P = 2.73'
L.T. = 153.20'
S.T. = 97.60'

Ramp "B"
P.I. Sta. 18+10.67
Δ = 5°56'25"
D = 1°30'
R = 3819.72'
T = 198.19'
L = 396.02'
E = 5.14'