


LAKE COUNTY
LAK-I-4.02
LIMITED ACCESS
R/W
17 of 22

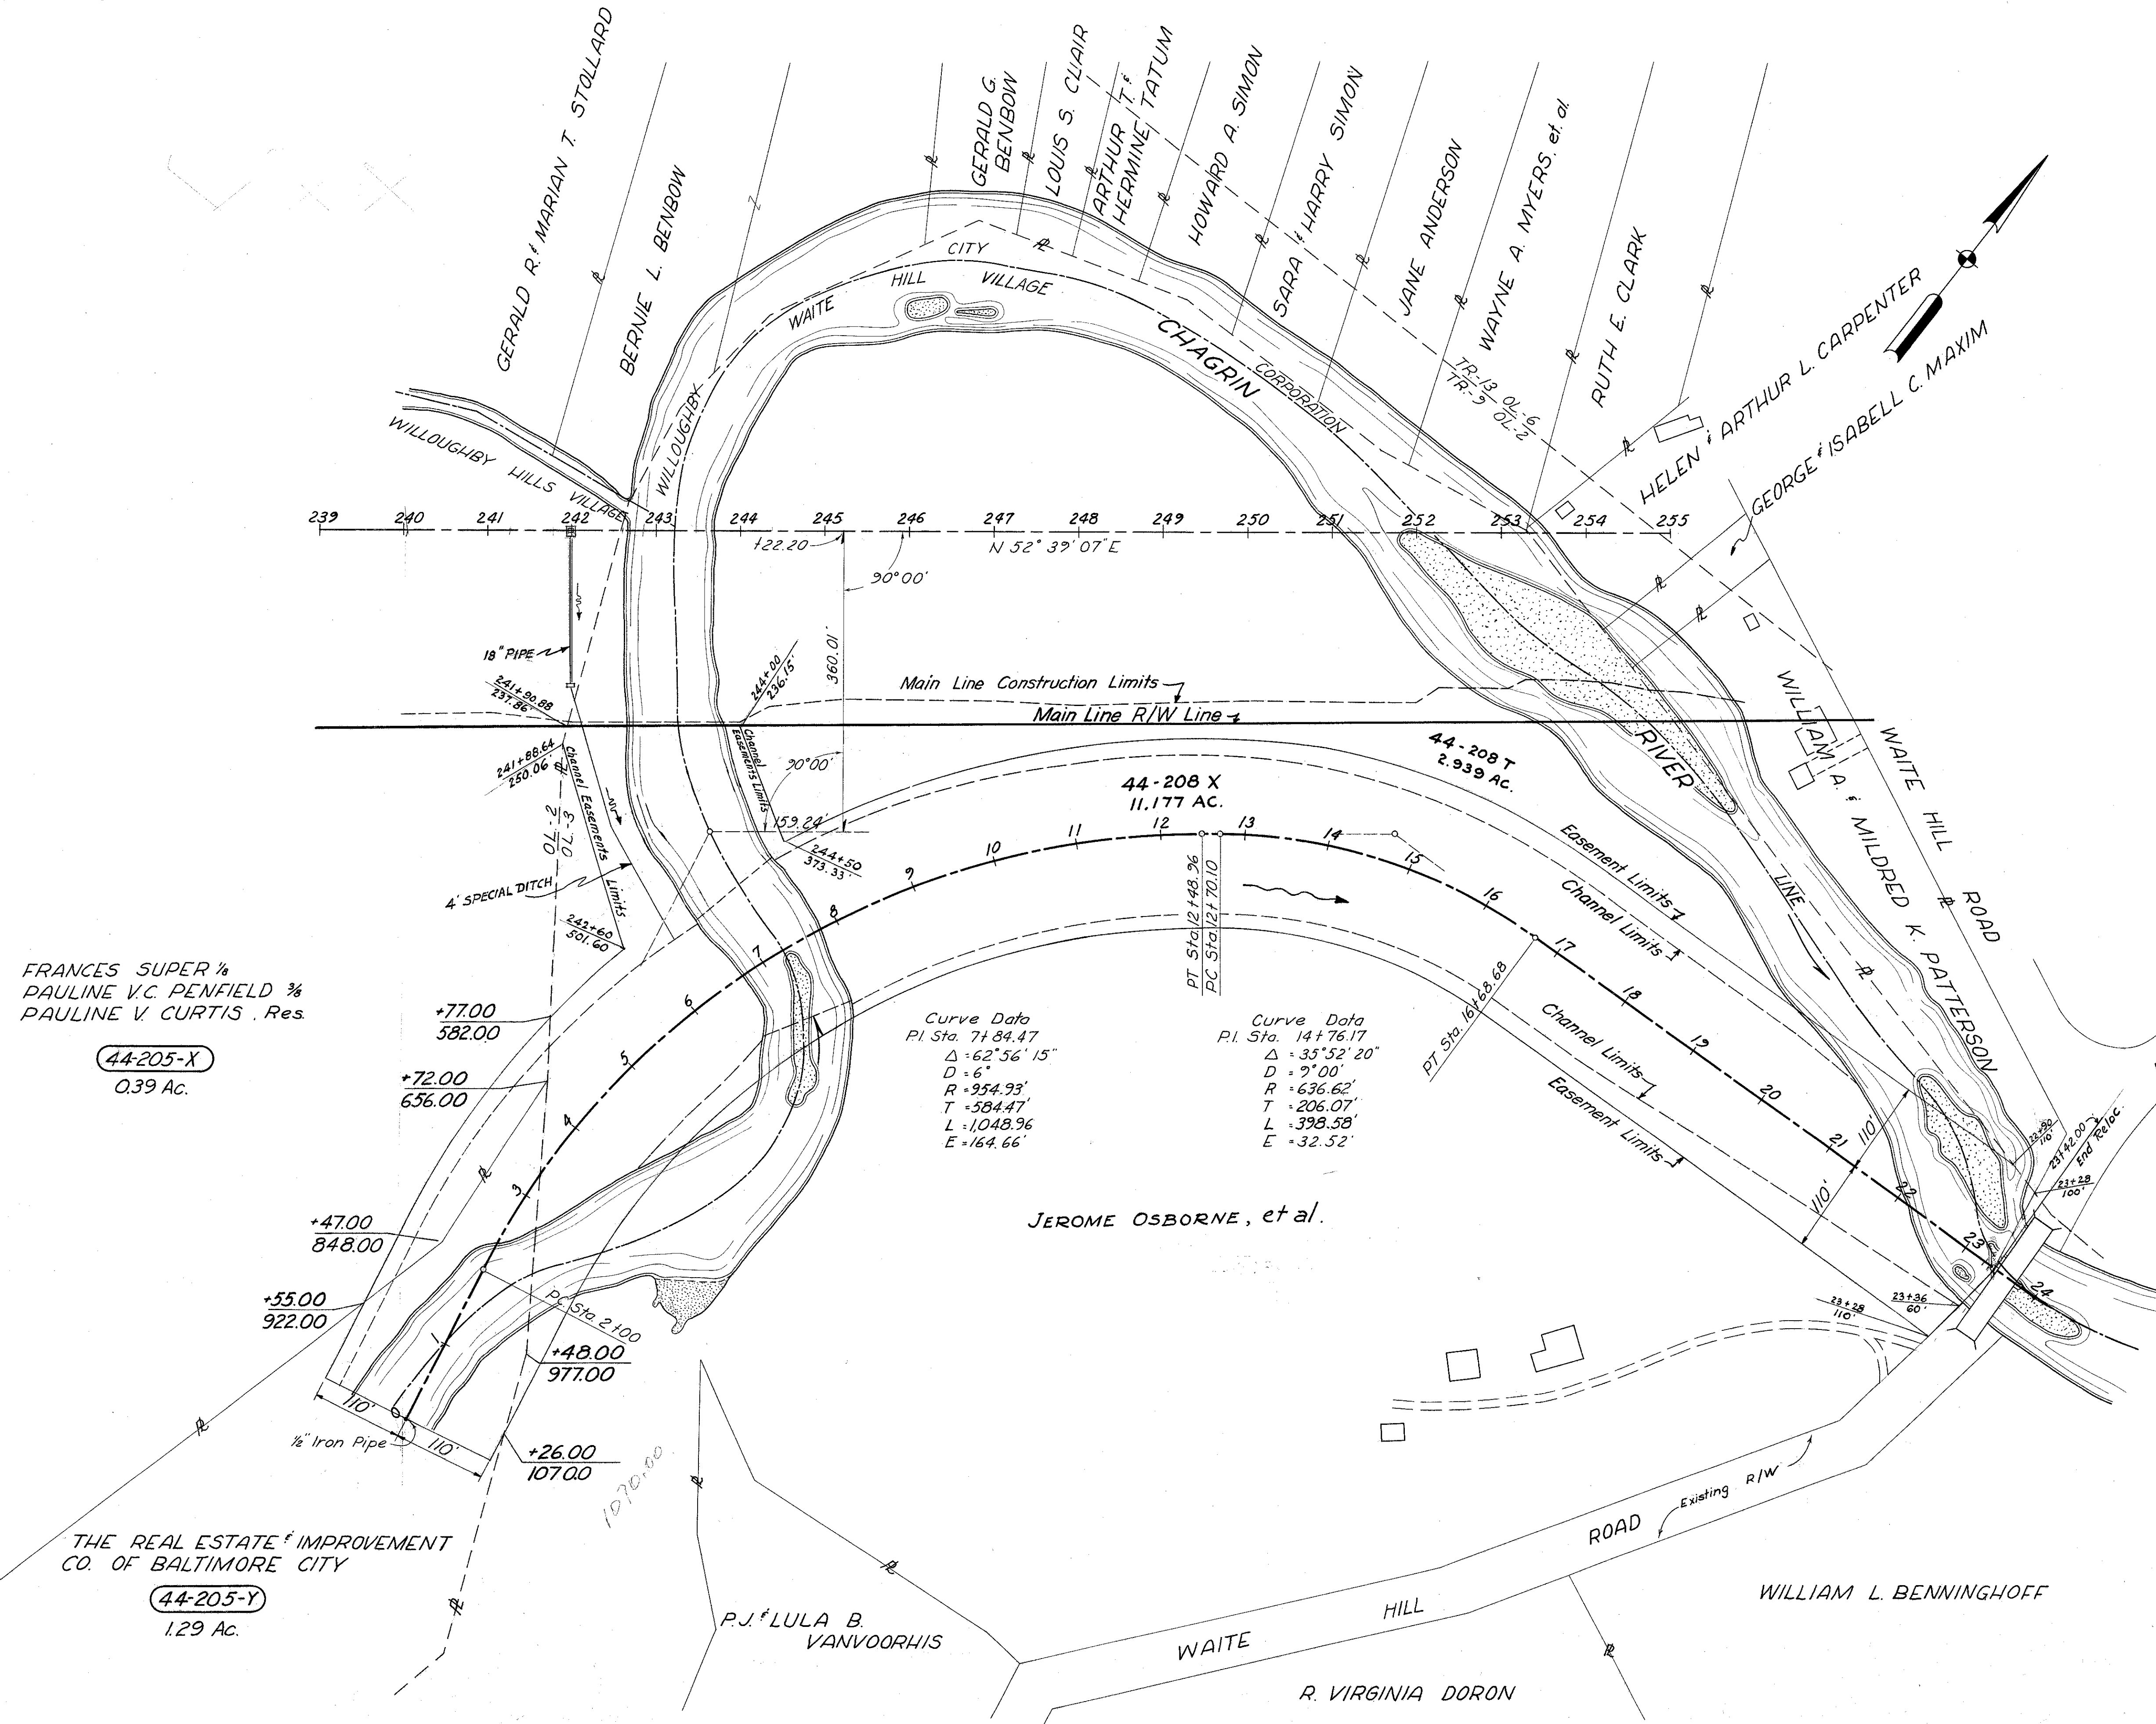

FRANCES SUPER 1/4
PAULINE V.C. PENFIELD 3/4
PAULINE V. CURTIS . Res.

44-205-X
0.39 Ac.

THE REAL ESTATE IMPROVEMENT
CO. OF BALTIMORE CITY

44-205-Y
1.29 Ac.

Curve Data
P.I. Sta. 71+84.47
Δ = 62°56'15"
D = 6'
R = 954.93'
T = 584.47'
L = 1048.96'
E = 164.66'

Curve Data
P.I. Sta. 14+76.17
Δ = 35°52'20"
D = 9'00"
R = 636.62'
T = 206.07'
L = 398.58'
E = 32.52'

MICHAEL BAKER JR., CONSULTING ENGINEERS ROCHESTER, PENNSYLVANIA					
DATE:	STATE OF OHIO DEPARTMENT OF HIGHWAYS RIGHT OF WAY PLANS STATE HIGHWAY NO. 1 C-44 CHAGRIN RIVER CHANNEL CHANGE				
3-23-59	Designed	Drawn	Traced	Checked	Reviewed Date
3-8-60	L.I.	E.M.	E.M.	R.G.	
5-6-60					Revised

Scale: 1" = 100'