


MENTOR TWP.
 OL3 TRACT 4
 T10-N R-9-W

FED. RD. DIVISION	STATE	PROJECT	335
2	OHIO	S-46(7) T-1103(20)	333

LAKE COUNTY
 LAK-306-4.86

R/W
 22 of 22

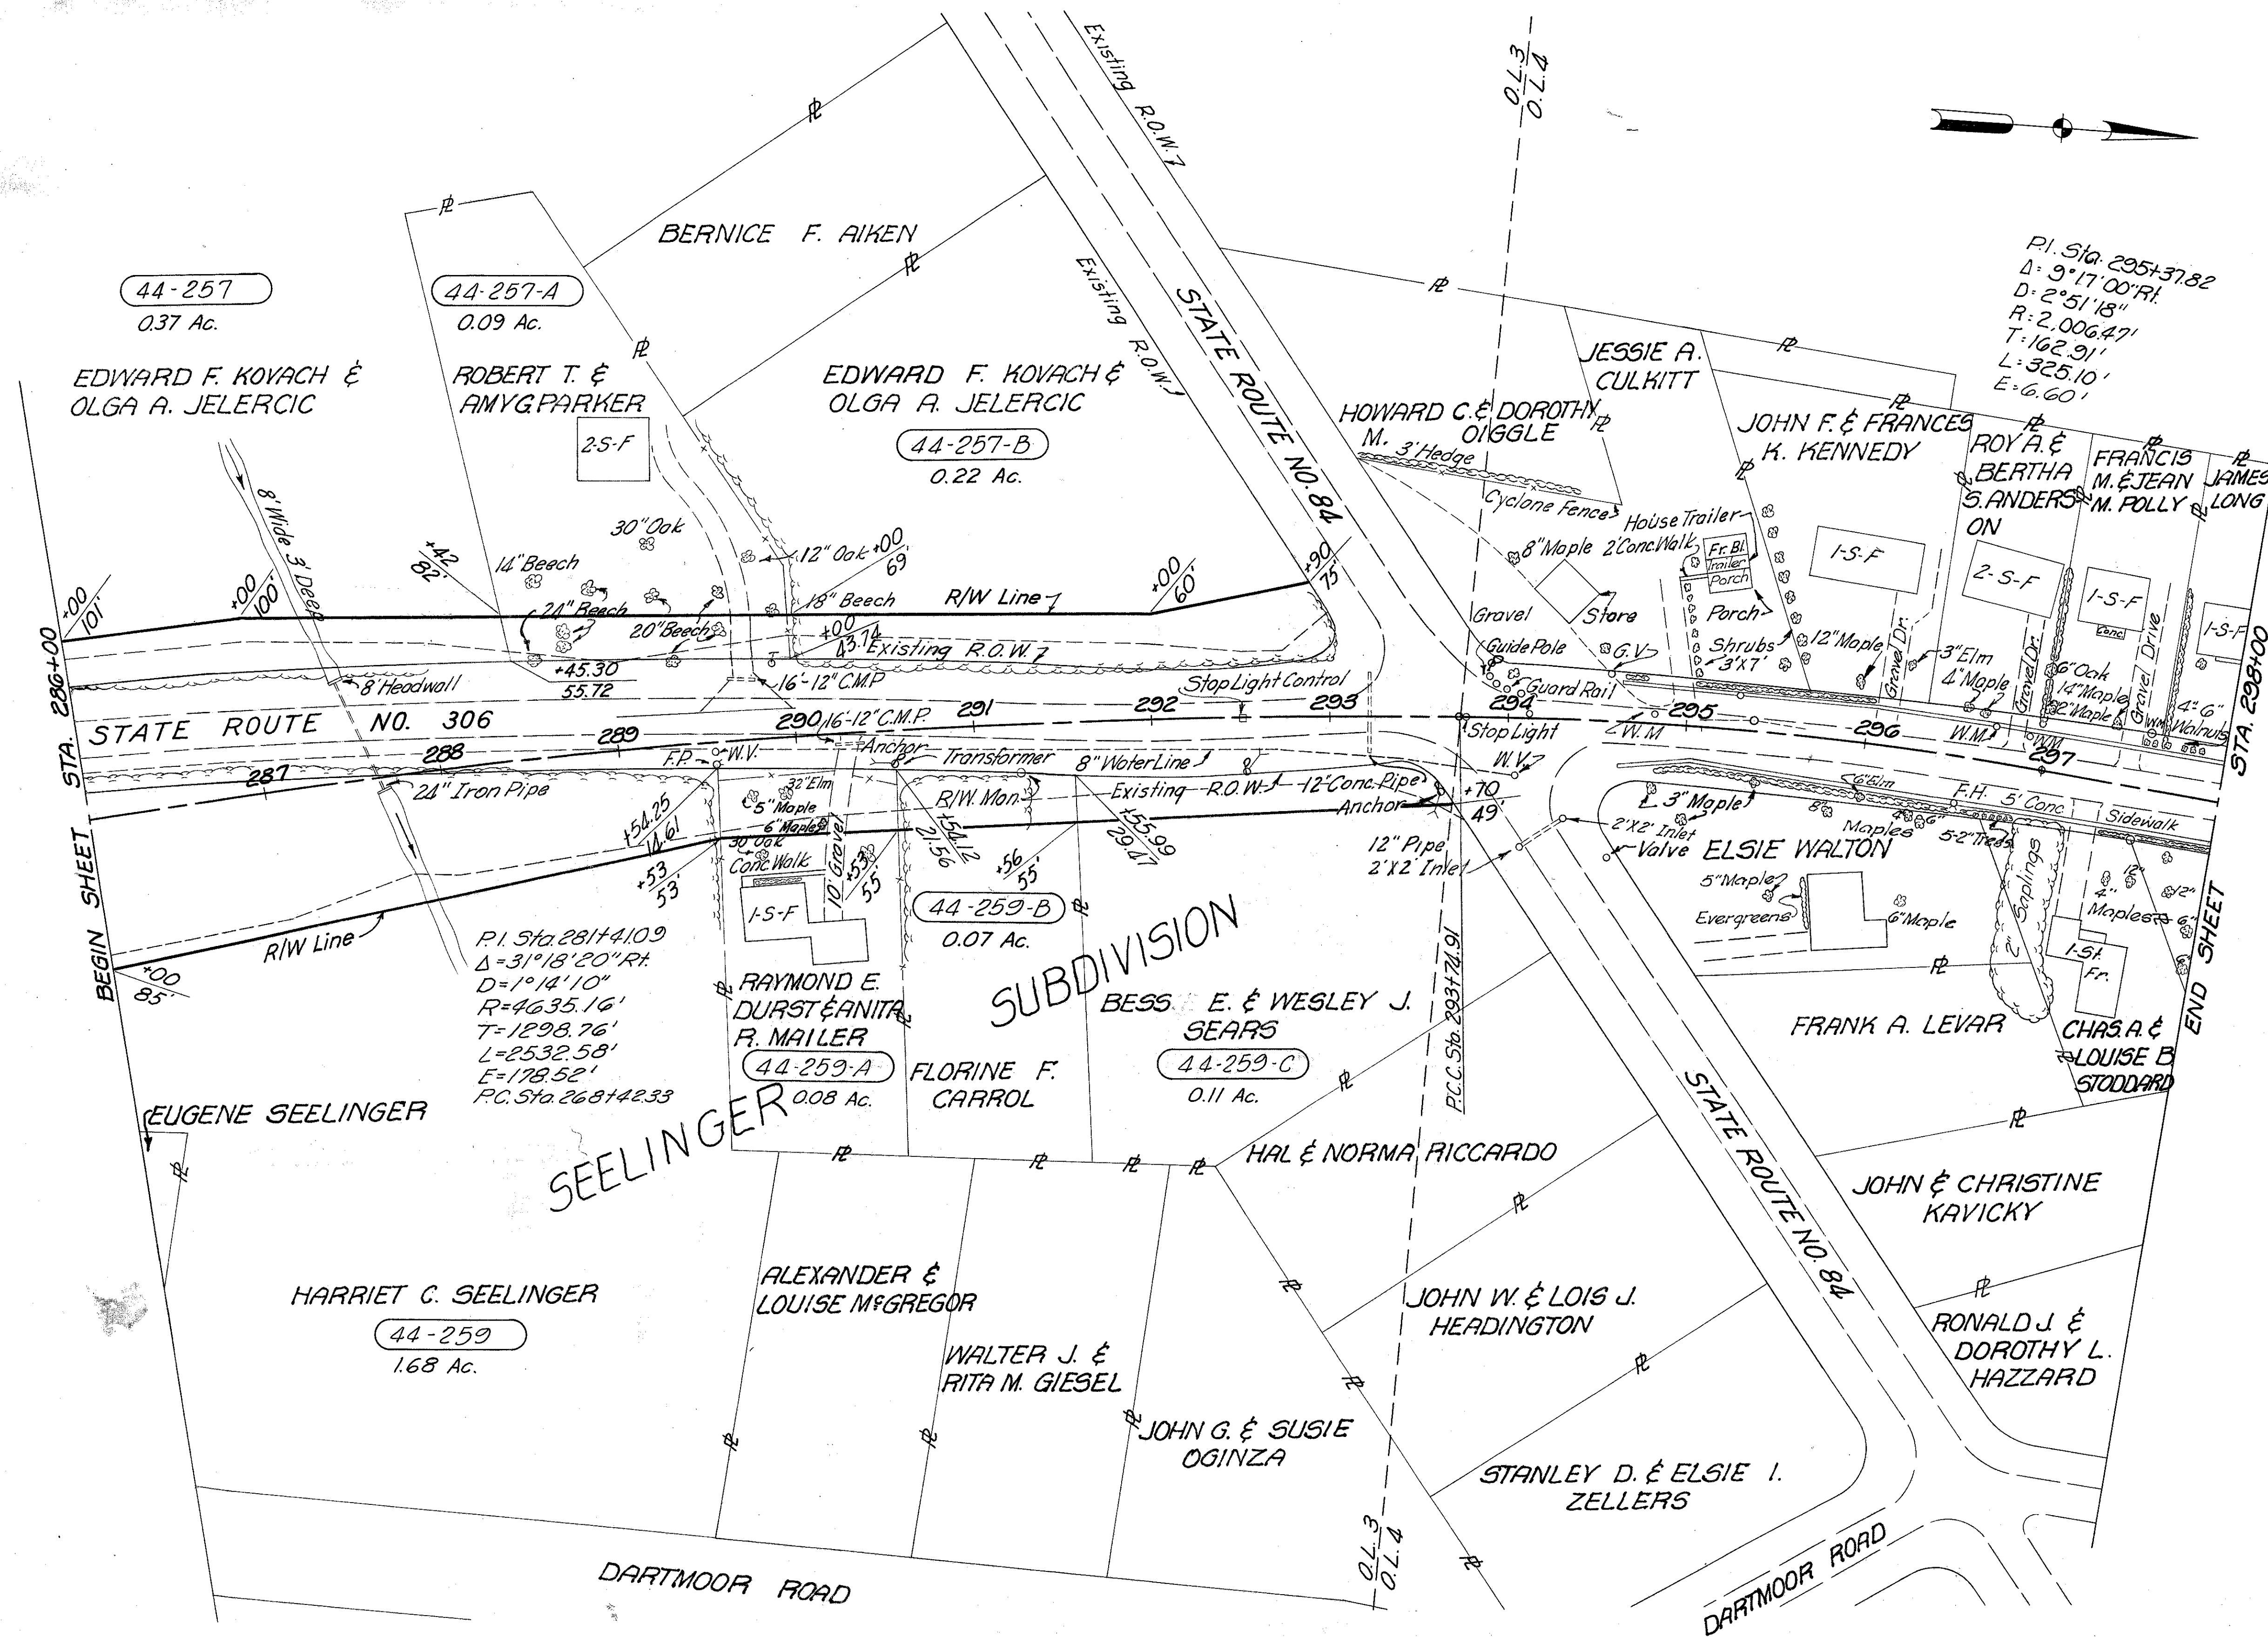

MICHAEL BAKER JR., CONSULTING ENGINEERS ROCHESTER, PENNSYLVANIA					
DATE: 3-23-59	STATE OF OHIO DEPARTMENT OF HIGHWAYS RIGHT OF WAY PLANS STATE HIGHWAY NO. 1 C-44				
S.R. NO. 306 STA. 286+00 TO STA. 298+00					
Designed	Drawn	Traced	Checked	Reviewed	Date
R.G.	M.P.	K.A.	E.H.		